


RED SHOWS THE BOUNDARY OF THE PROPOSED PROPERTY

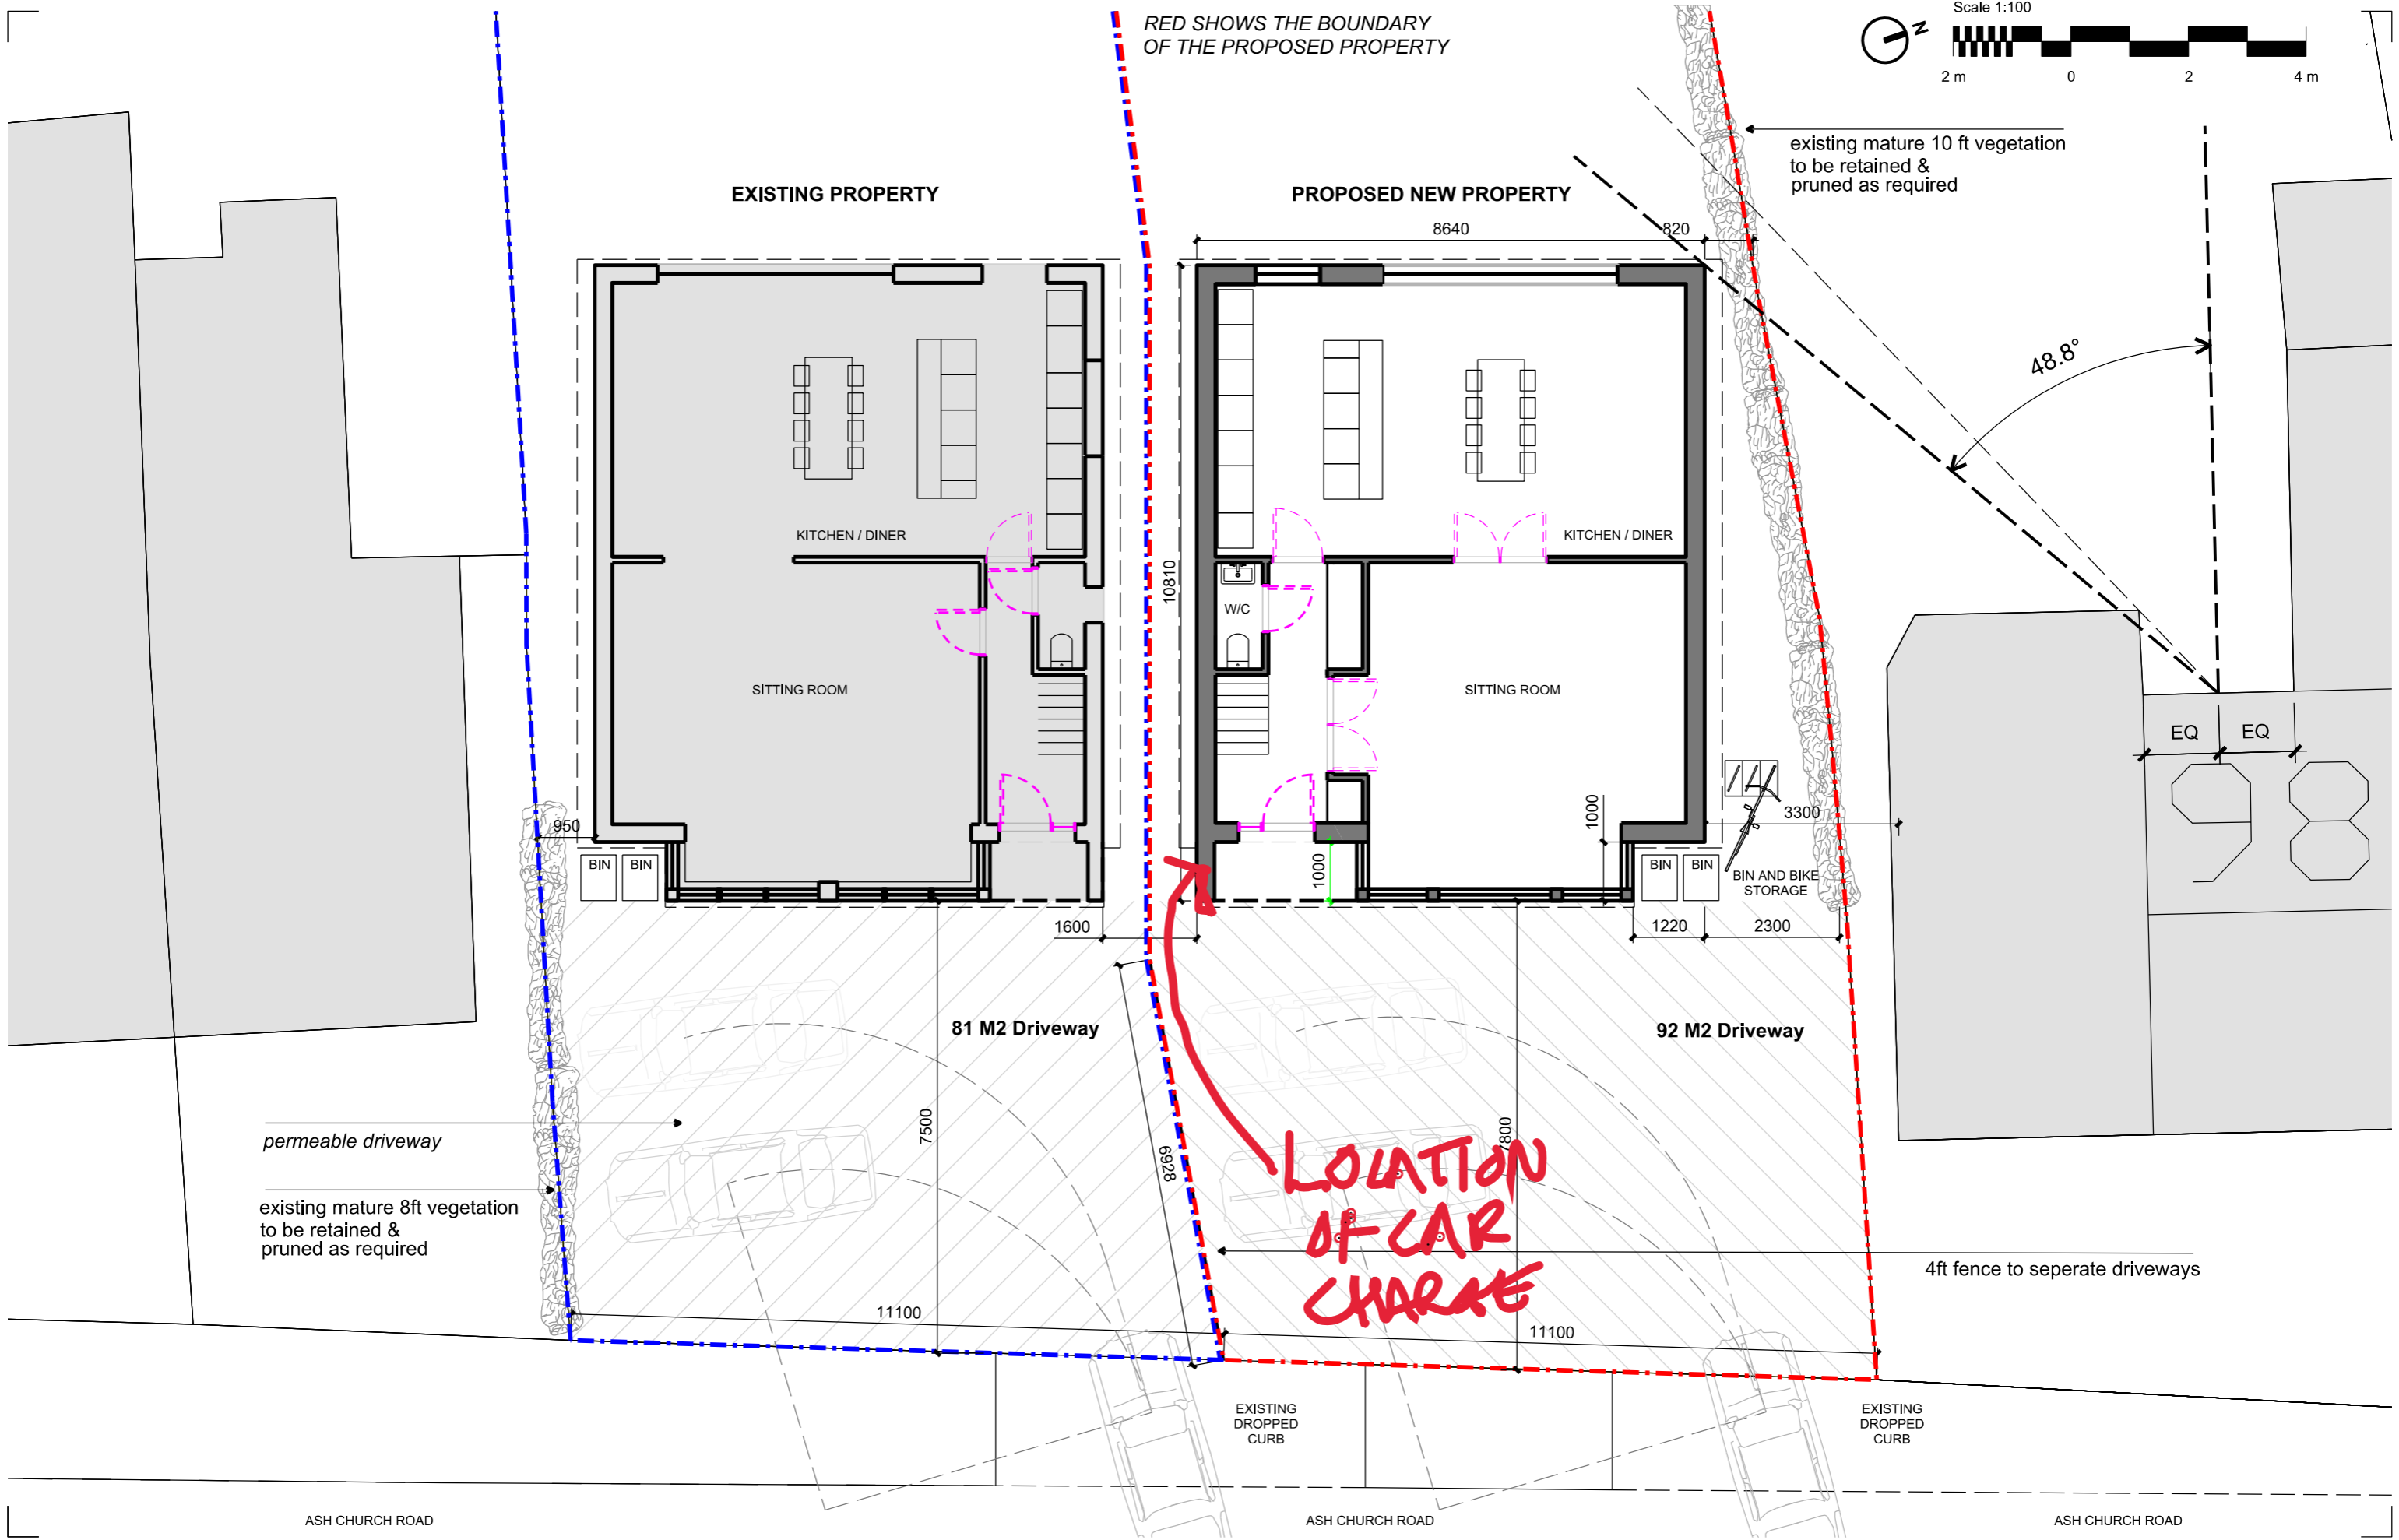

URECO Home 20
 General Notes:
 1. Dimensions govern.
 2. All dimensions are in millimetres unless noted otherwise.
 3. All dimensions shall be verified on site by the contractor before proceeding with the work.
 4. URECO Property shall be notified in writing of any discrepancies.
 5. Any areas indicated on this sheet are approximate and indicative only.

102 Ash Church Road, Ash, Guildford, Surrey, GU12 6LX
 — No. 102 existing boundary
 — No. 100 (proposed property)

September 2021
 Scale 1 : 50 on A1
 Scale 1 : 100 on A3

Site Layout
 Proposed
 urecoconstruction
 www.urecoproperty.com email: hello@urecoproperty.com