




Window Profiles by Window Type 1:5

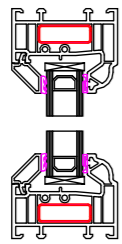


**Type A -
Fixed in Frame**

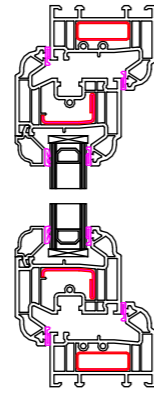


**Type B -
Fixed in Sash**

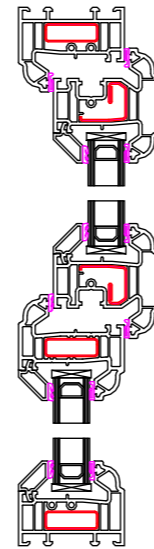


**Type C -
Fanlight**

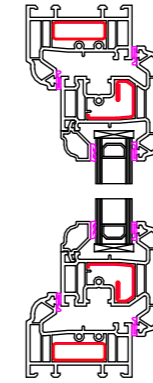


**Type D -
Side Hung**

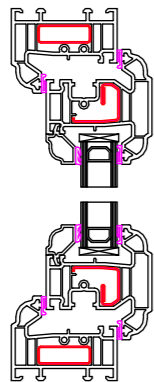


**Type E -
Top Hung**

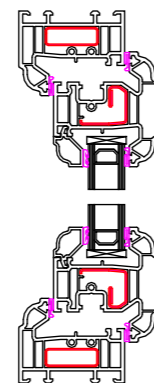

**Type F -
Tilt & Turn**

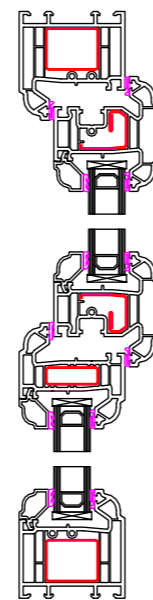

**Type G -
50 - 50 Mock Sash**

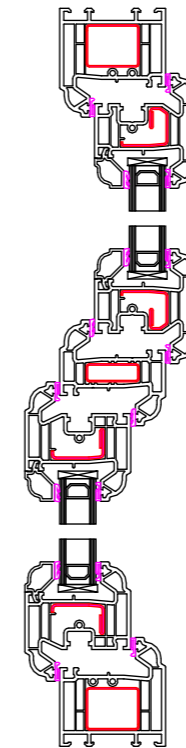

**Type H -
Fanlight over Dummy Vent**

Scale 1:100

Scale 1:50



Contract No.
FHI 110877

Site Address -
54 Peaslands Road
Saffron Walden
Essex
CB11 3EG

Drawing No.
5 of 6

FHI Window Profiles by
Window Type

All Dimensions in mm

Scale: 1 : 5

Signed Off on - 17/01/2024

Review on -



First Home Improvements
Station Road Industrial
Estate Lenwade Norfolk
NR9 5LY

© Drawings, associated documentation and intellectual property is protected under copyright law.
All documentation by First Home Improvements prohibits unauthorised actions such as (but not limited to) the re-issuing and re-production thereof without prior consent.