



SOUTHWEST ELEVATION

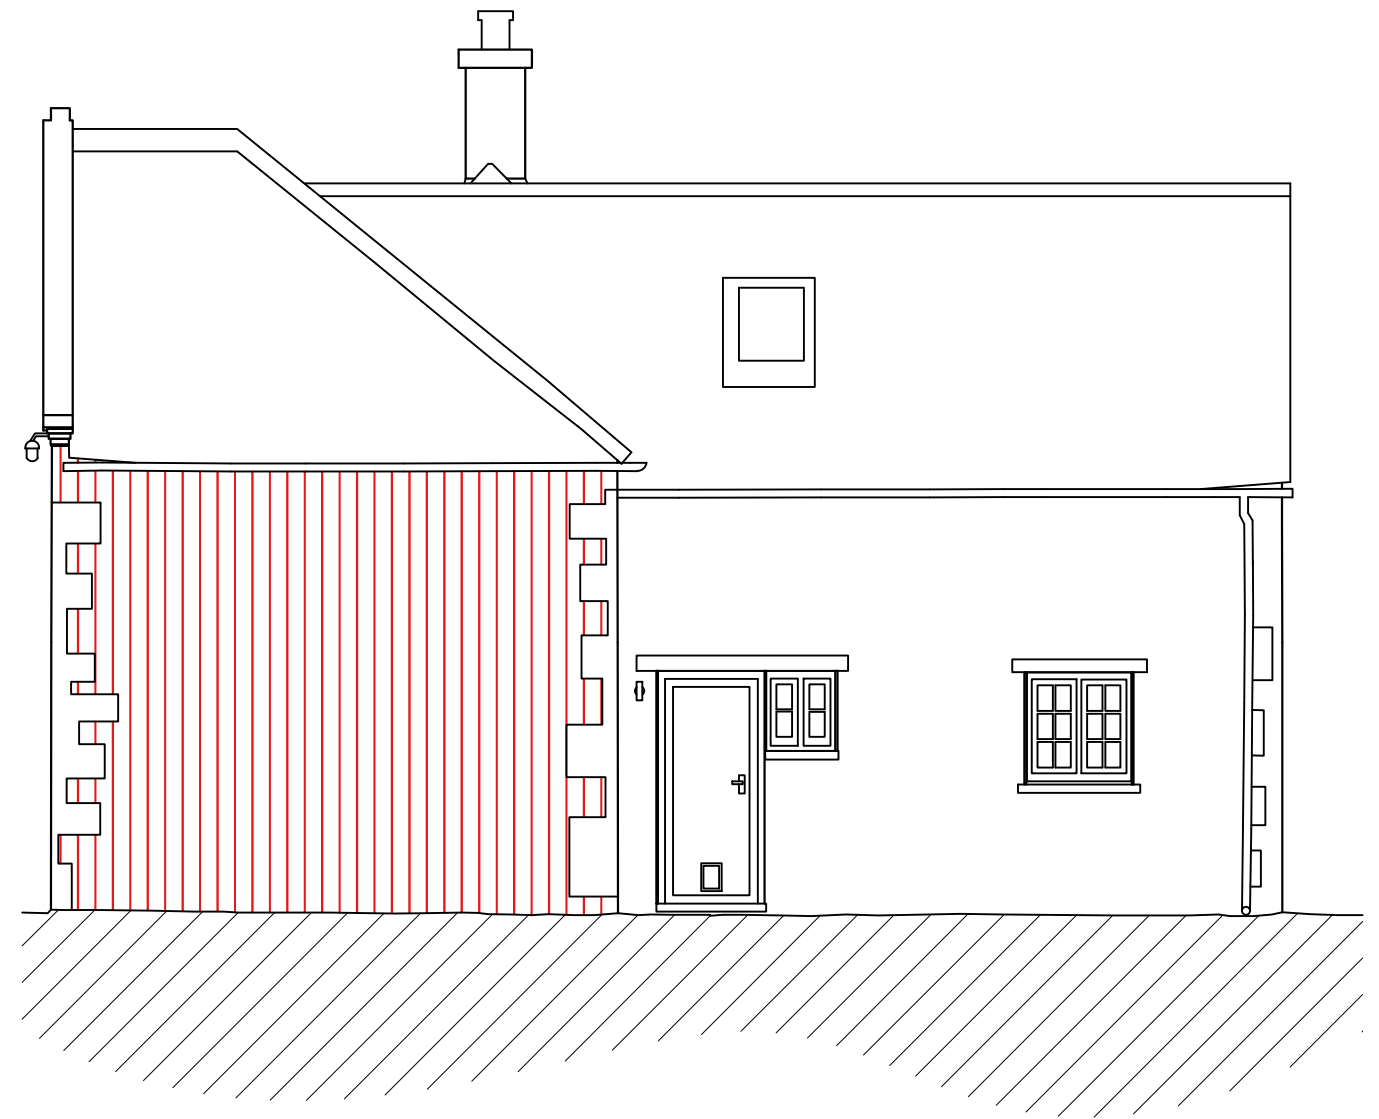

NORTHEAST ELEVATION

LEGEND

 To carefully rake out and repoint existing cementitious mortar with non hydraulic hot lime mortar with locally sourced aggregate on the exterior wall from ground to the roof.