


## Hulse Ground Farm

Proposed works to remove post in staircase and replace balustrade




Proposed works include the removal of this post here:

Existing photo

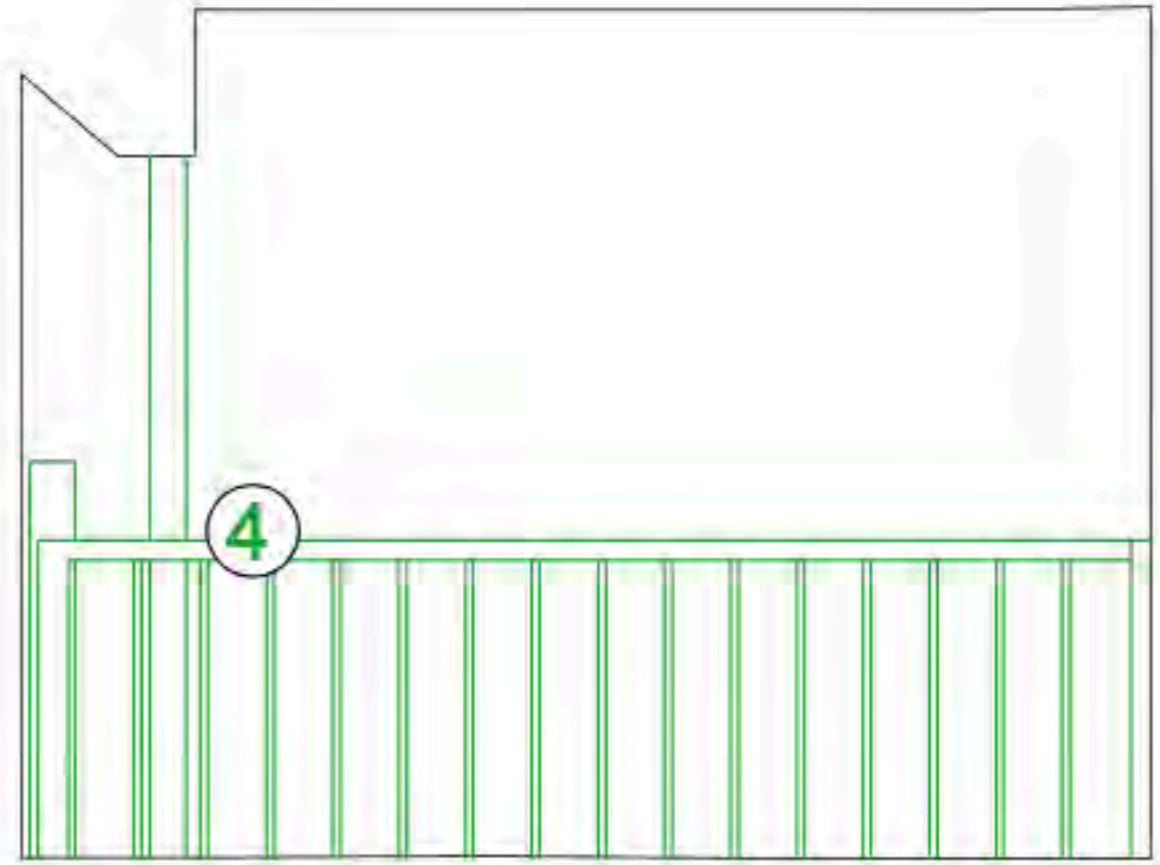

Proposed

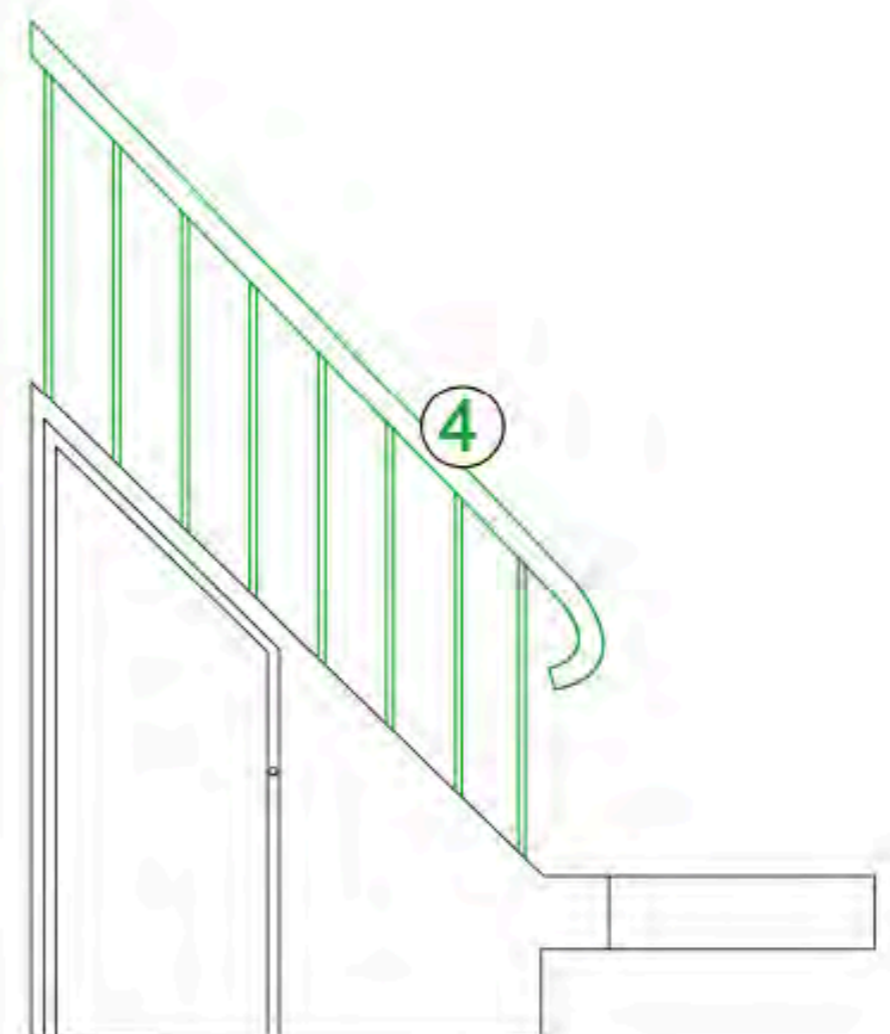


Proposed plan





Existing photo

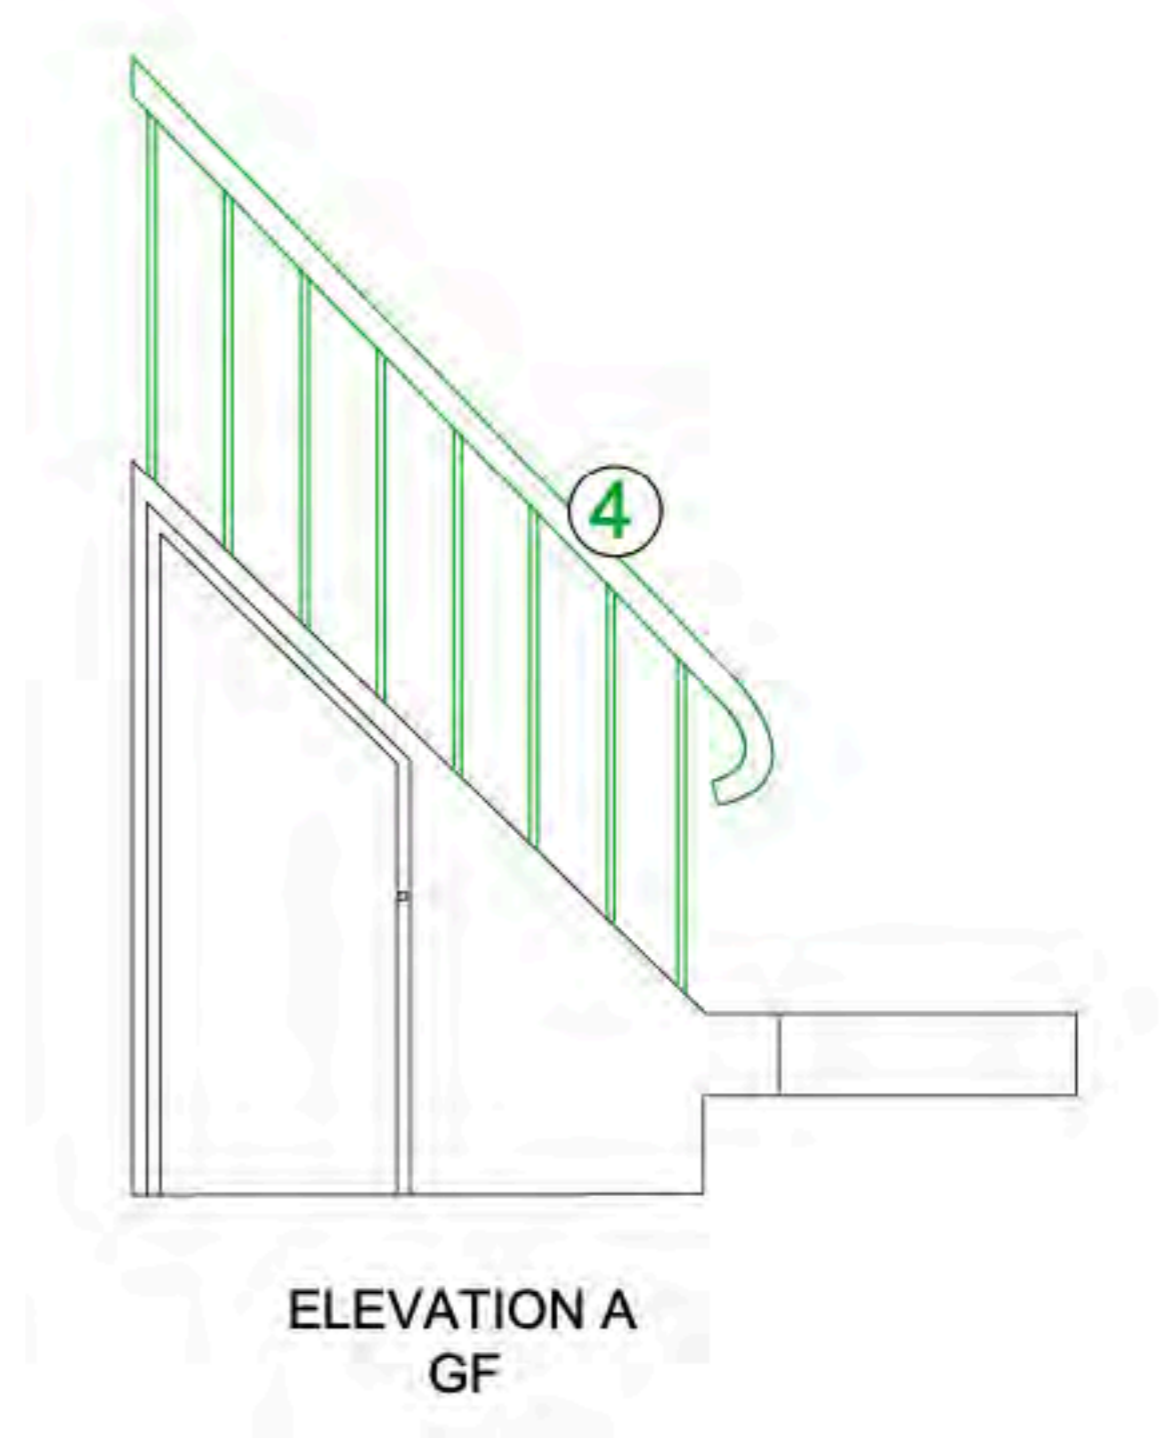

ELEVATION A  
GF

Proposed plan





Existing photo






Existing photo



Existing photo

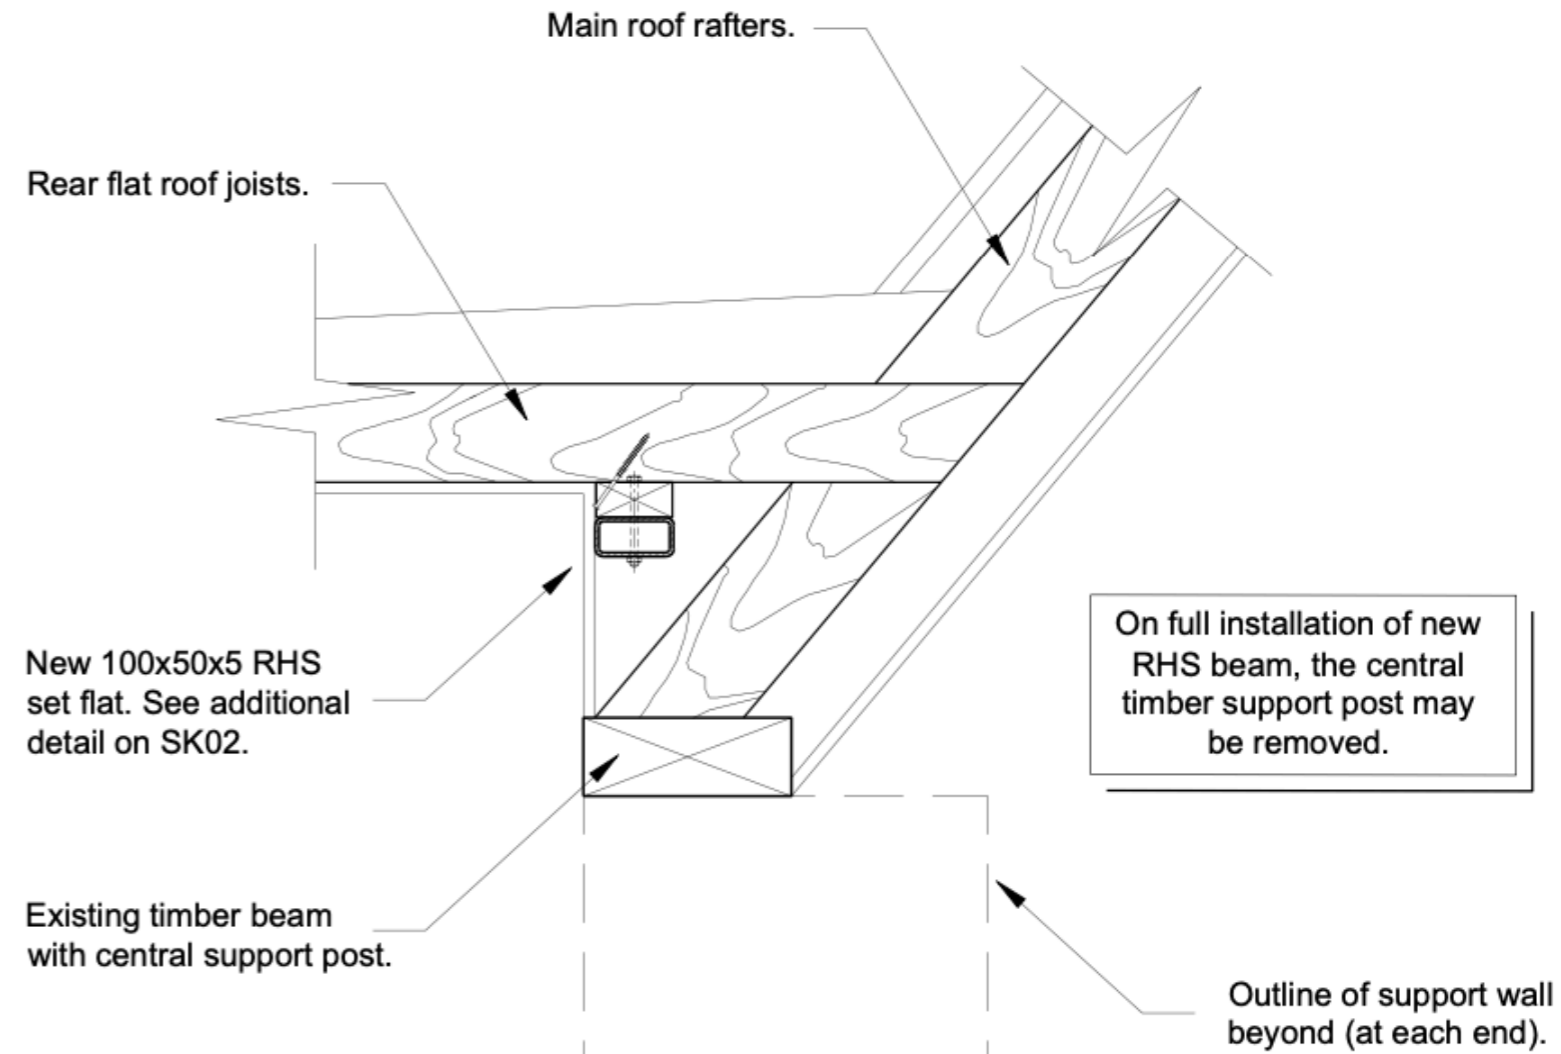

All rear flat roof joists to bear onto timber plate.

Proposed Structural works taken from the BTAA drawings

