


All rear flat roof joists to bear onto timber plate.

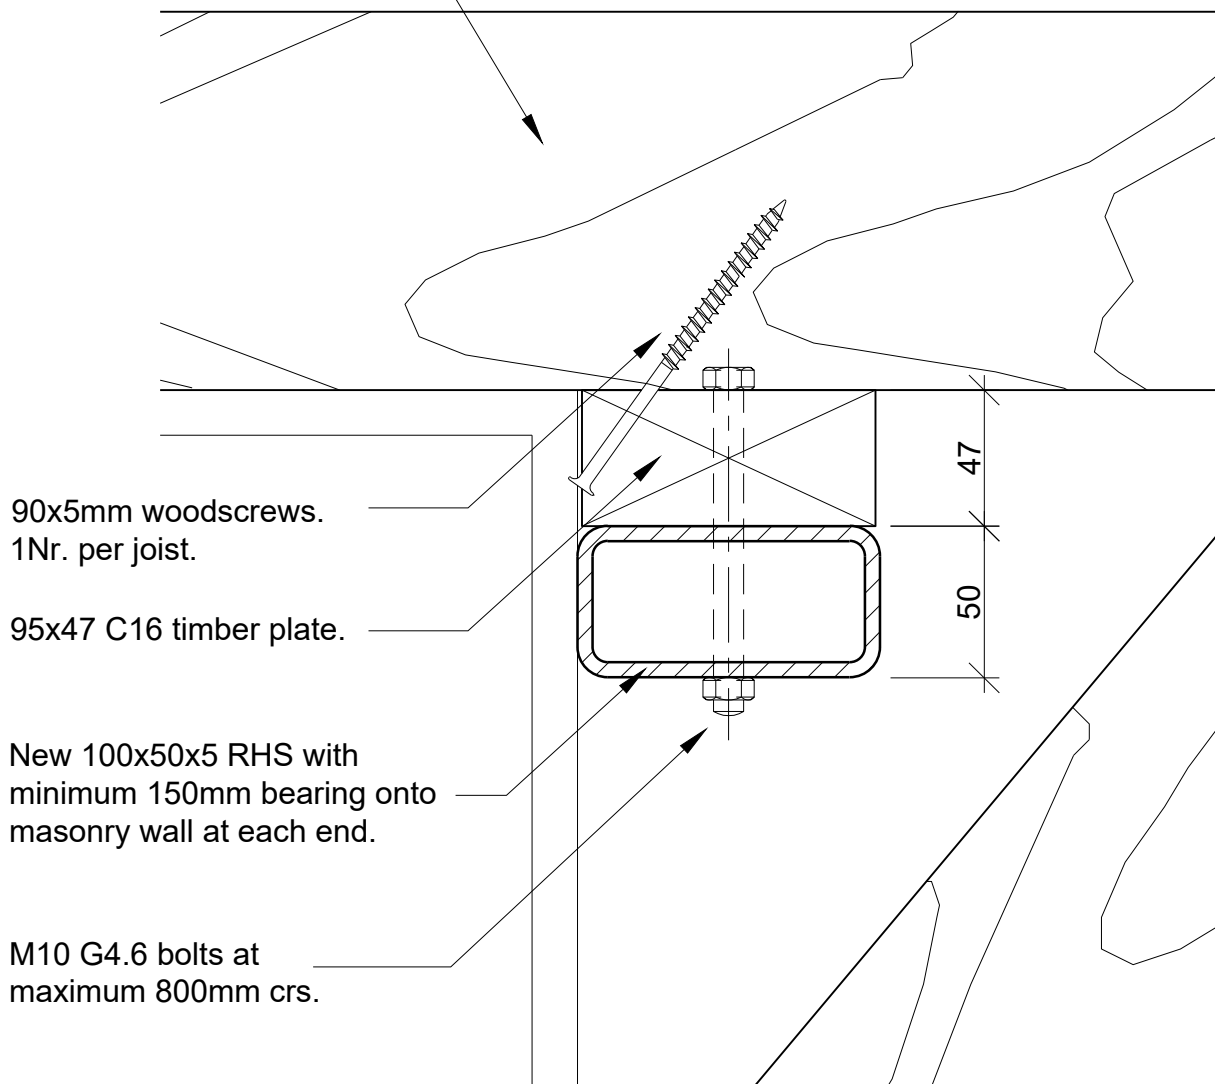

Typical RHS Installation Detail

Scale 1:2.5

Hulse Ground Farm
Stairwell Head Beam
Scale 1:2.5 on A4
981/HG/SK02



BTA Structural Design

Street Farmhouse, Shipton Moyne, Tetbury, Glos GL8 8PN

Tel: 01666 880532 Fax: 01666 880541

London Office Tel: 020 8995 0567 Website: www.bta.co.uk