





Notes:

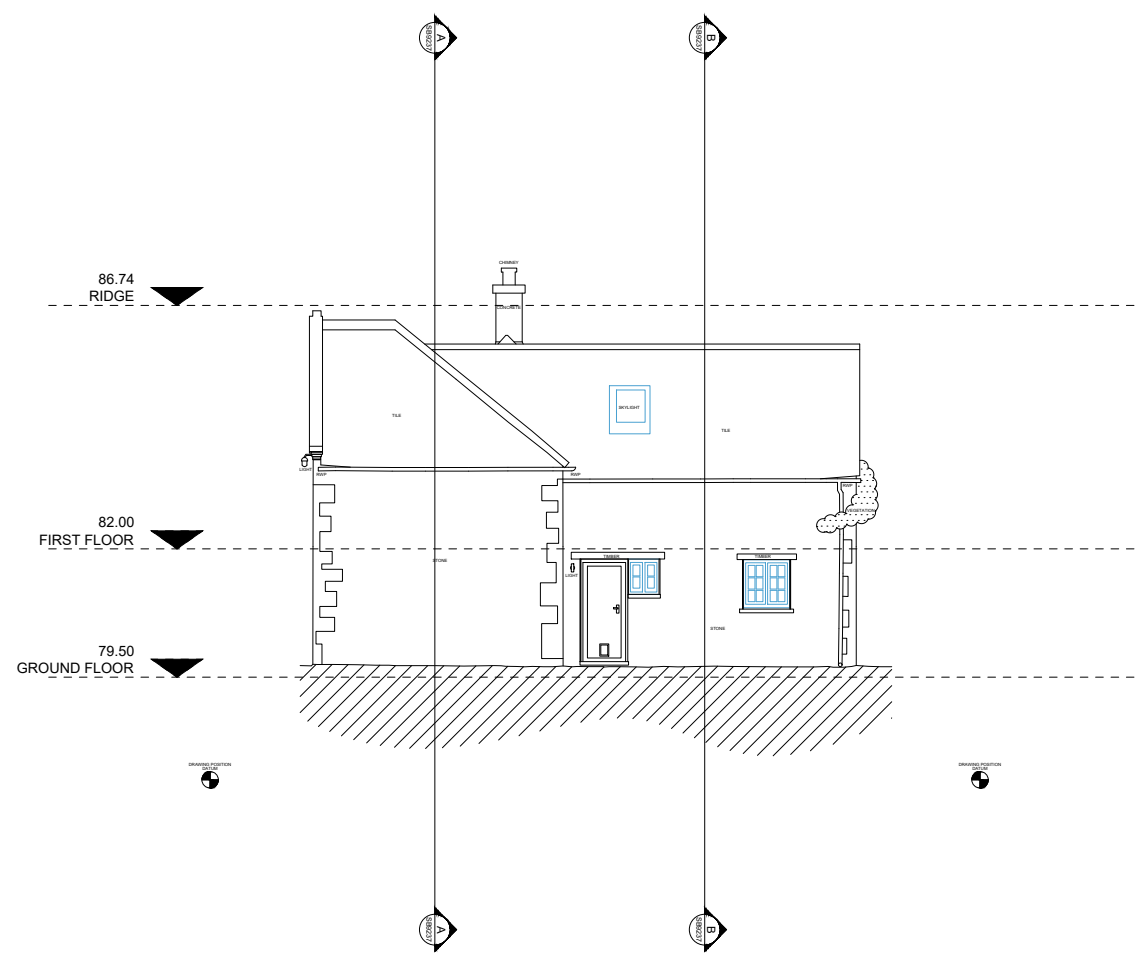

NORTHEAST ELEVATION

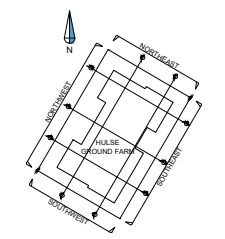

| Rev | Comments | By | Chkd | Date |
|-----|---------------------|----|------|------------|
| A | Revised Section A-A | SB | CSB | 16/10/2023 |



SURVEYBASE
PRECISION DIGITAL SURVEYORS
www.surveybase.co.uk
Bath: 01225 314370 - London: 02039 066892

Project Name
HULSE GROUND FARM, LITTLE FARRINGDON,
GLOUCESTERSHIRE GL7 3QR

CAD Drawing Name
SB9237 - MBS - HOUSE - REV A

Drawing Title
NORTHEAST ELEVATION

Client
ECL Chartered Surveyors

Date
16/10/2023

Scale
A1 @ 1:50

| | | | |
|---------------------|-----------------------|-------------------|---------------|
| Drawn By SB - LC | Checked By SB - ND | SB Code SB9237 | Revision A |
|---------------------|-----------------------|-------------------|---------------|

| | |
|-------------------------------|----------------------------|
| Grid Orientation ARBITRARY | Site Level Datum OS GPS |
|-------------------------------|----------------------------|

All dimensions are to be checked on site where applicable. This drawing must not be scaled, and only written dimensions should be respected.

This specific drawing is the property of SurveyBase and copyright should be notified by an authorised person. This drawing is not to be used for any other purpose without the written permission of SurveyBase.

