

**MN3 3000mm  
PROJECTION**

- A - 485mm
- L - 651mm
- H - 664mm
- N - 403mm


**DRAWING NOTES:**

AWNING SPECIFICATIONS

- 4 No. MN3 W6075 x P3000mm
- HDD LED LIGHTING
- 2 No. TYPE B WALL BRACKETS
- 3 No. DOUBLE RAFTER WALL BRACKET KIT
- MOTORIZED REMOTE CONTROL OPERATION

STEEL BEAM SPECIFICATIONS

- 100X150mm HOLLOW SECTION BEAM.

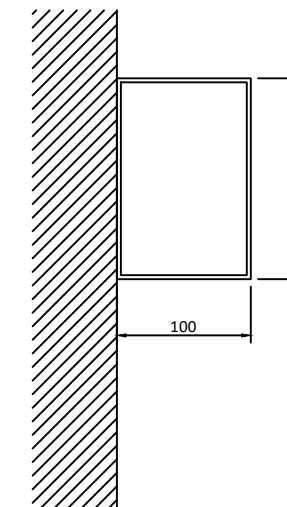

GOOD ACCESS

SUBJECT TO SITE SURVEY

- DRAWING DISCLAIMERS:
- DO NOT SCALE. DRAWINGS ARE INDICATIVE FOR VISUAL REPRESENTATION ONLY AND MAY BE USED FOR REFERENCE PURPOSES ONLY. ALL CONTRACTORS ARE RESPONSIBLE FOR TAKING AND CHECKING ALL DIMENSIONS. AEL SOLUTIONS MUST BE NOTIFIED OF ANY DISCREPANCIES IN WRITING.
  - ANY STRUCTURAL WORK MUST BE CARRIED OUT TO THE EXACT SPECIFICATION AND REQUIREMENTS OF THE CLIENT'S APPOINTED STRUCTURAL ENGINEER, AND ANY AMENDMENTS MUST HAVE THEIR EXPRESS PRIOR WRITTEN AUTHORITY. AEL SOLUTIONS ARE NOT RESPONSIBLE FOR ANY COSTS INCURRED BY FAILING TO DO SO.
  - IT IS THE RESPONSIBILITY OF THE CLIENT OR THEIR APPOINTED REPRESENTATIVE TO OBTAIN ANY AND ALL RELEVANT PERMISSIONS FOR THE COMPLETION OF WORKS. AEL SOLUTIONS ARE NOT RESPONSIBLE FOR ANY COSTS INCURRED BY FAILING TO DO SO.
  - ANY DISCREPANCIES BETWEEN DRAWINGS SHOULD BE REPORTED TO AEL SOLUTIONS IN WRITING PRIOR TO COMMENCEMENT OF ANY WORKS.

REV NO.	DATE	DESCRIPTION	DRAWN
00	07/12/2021	FIRST ISSUE	DT

JOB TITLE:  
-----  
LAKESIDE  
CARDIFF

DRAWING TITLE:  
RETRACTABLE AWNING LAYOUT

DATE: 07/12/2021	DRAWING NO: -----98765-01
DRAWN BY: DT	REVISION NO: 00

**AEL**  
OUTDOOR SOLUTIONS

**A&E LEISURE LTD**  
UNIT G READING APPROACH  
15 CRADOCK ROAD  
READING RG2 0EE  
T 0118 9230300  
E sales@aelsolutions.com  
W www.aelsolutions.com