


Common Fence



Boundary

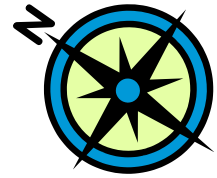

Rear Garden

Atrium

Existing Porch

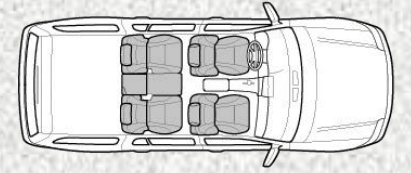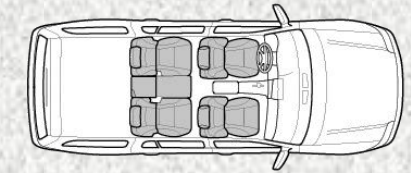


3.3 meters

Existing Paved Parking Area

Boundary

Existing Conservatory

Mills Lane

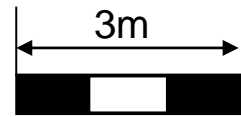

Scale: 1:100
Original size A3

Front Garden

Proposed New Block Plan
27 Mills Lane, Longstanton
Drawing # 02-Rev0
T.Niven 14 Jan 2024

Path

Boundary

