

SIDE ELEVATION




FRONT ELEVATION




SIDE ELEVATION




REAR ELEVATION

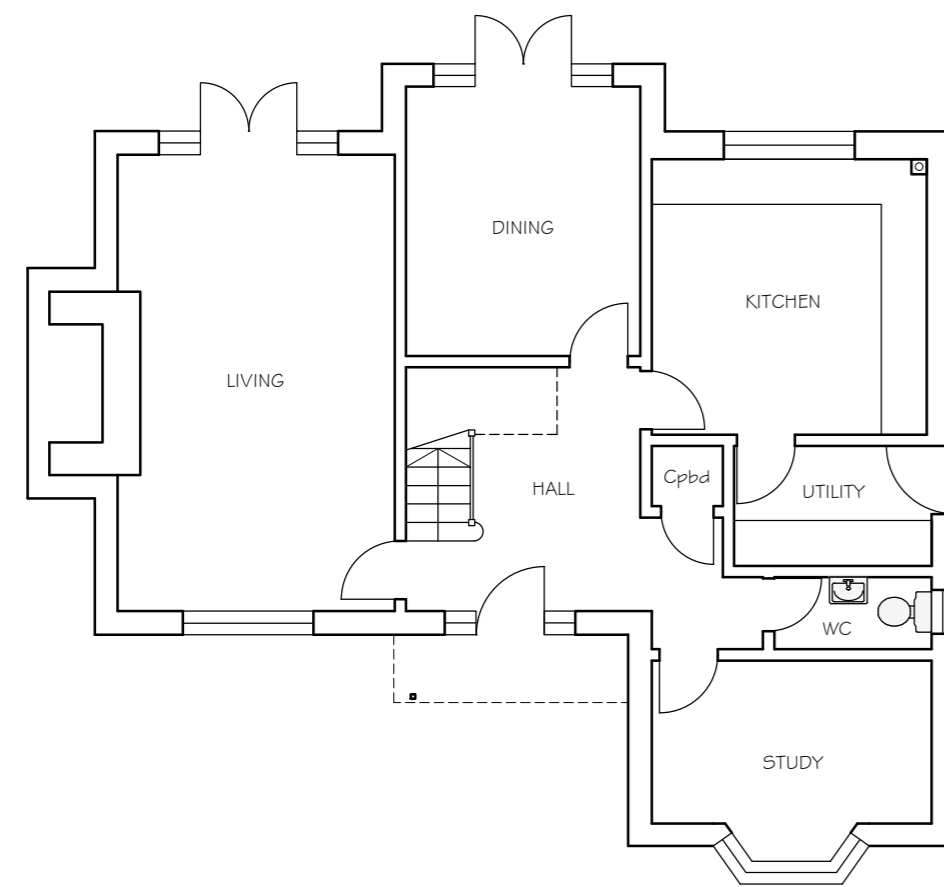


GROUND FLOOR PLAN

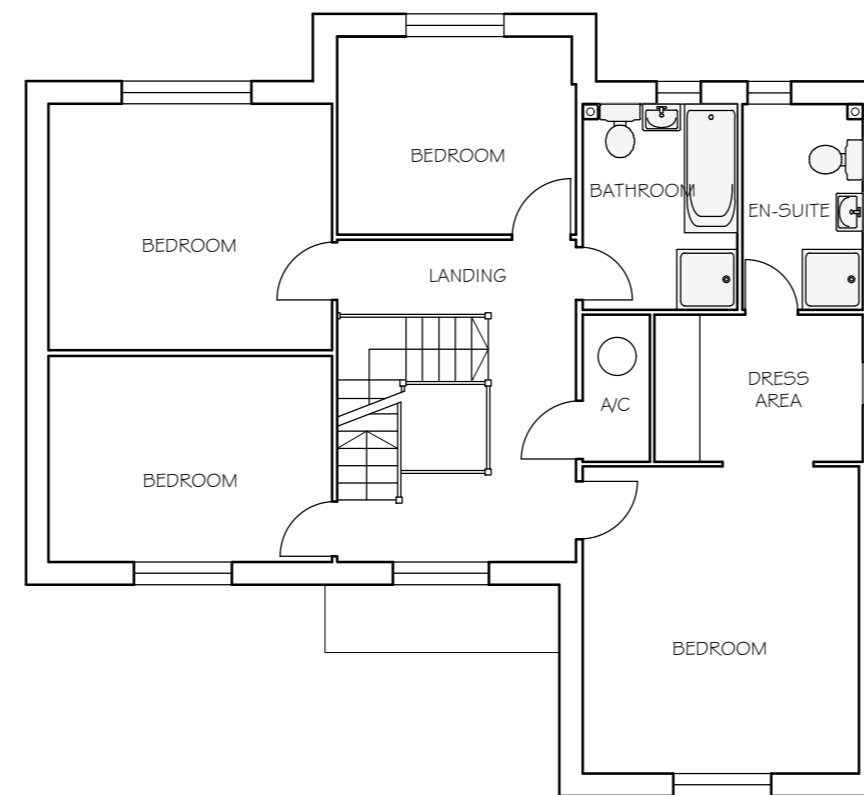

FIRST FLOOR PLAN

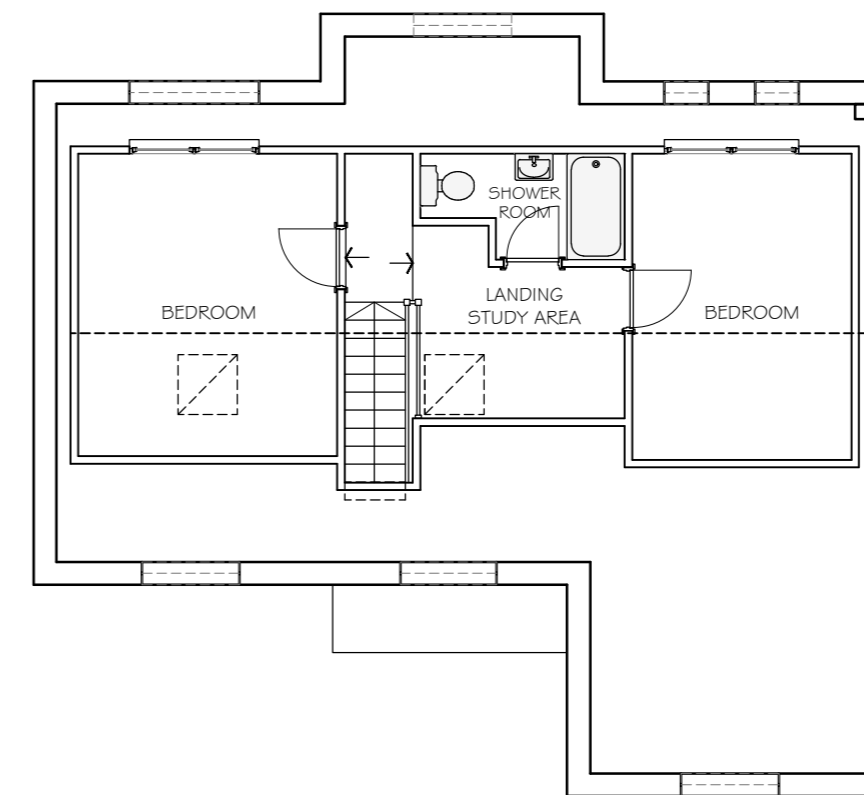

LOFT FLOOR PLAN

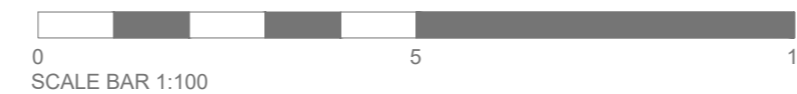

Rev.	Date	Description

The contractor shall check and verify all dimensions and levels and report any apparent discrepancies to the architect prior to commencing work.

Project Status **Planning**  
(Preliminary / Planning / Building Regulations / Tender / Contract / Construction)

<b>alun design consultancy ltd</b> Neville House, Station Road Wendens Ambo, Saffron Walden, Essex CB11 4LB T: 01799 540600 E: info@alundesign.com www.alundesign.com		alun design consultancy architectural design planning project management interior design	
Project <b>3 Hut Field Lane</b> Papworth Everard Cambridge Cambridgeshire			
Drawing Title <b>Proposed Floor plans and Elevations</b>			
Date Dec '23	Scale at A2 1:100	Drawn adc	Checked
Site Post Code CB23 3GS	Drawing No. R/5292/23/PL-01	Revision	