



0 1 2 3 4 5 m

Scale Bar

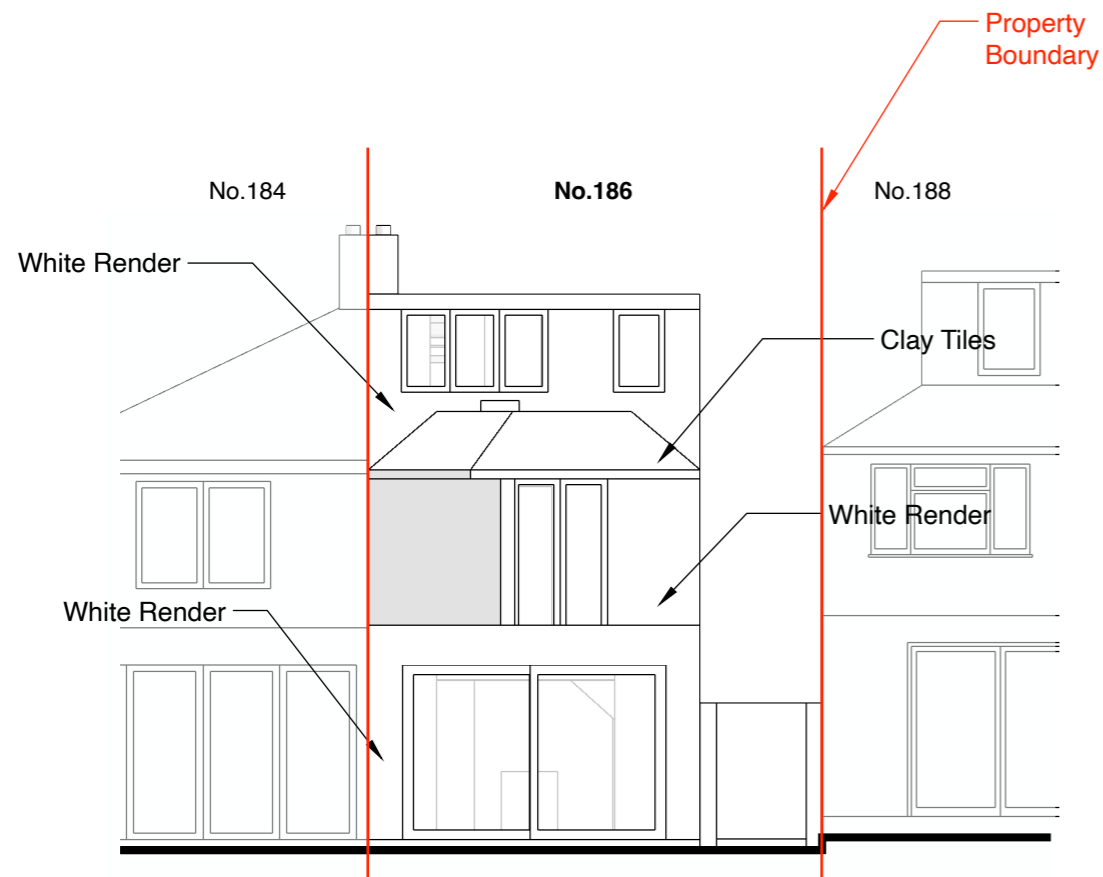

1 Rear Elevation - Existing

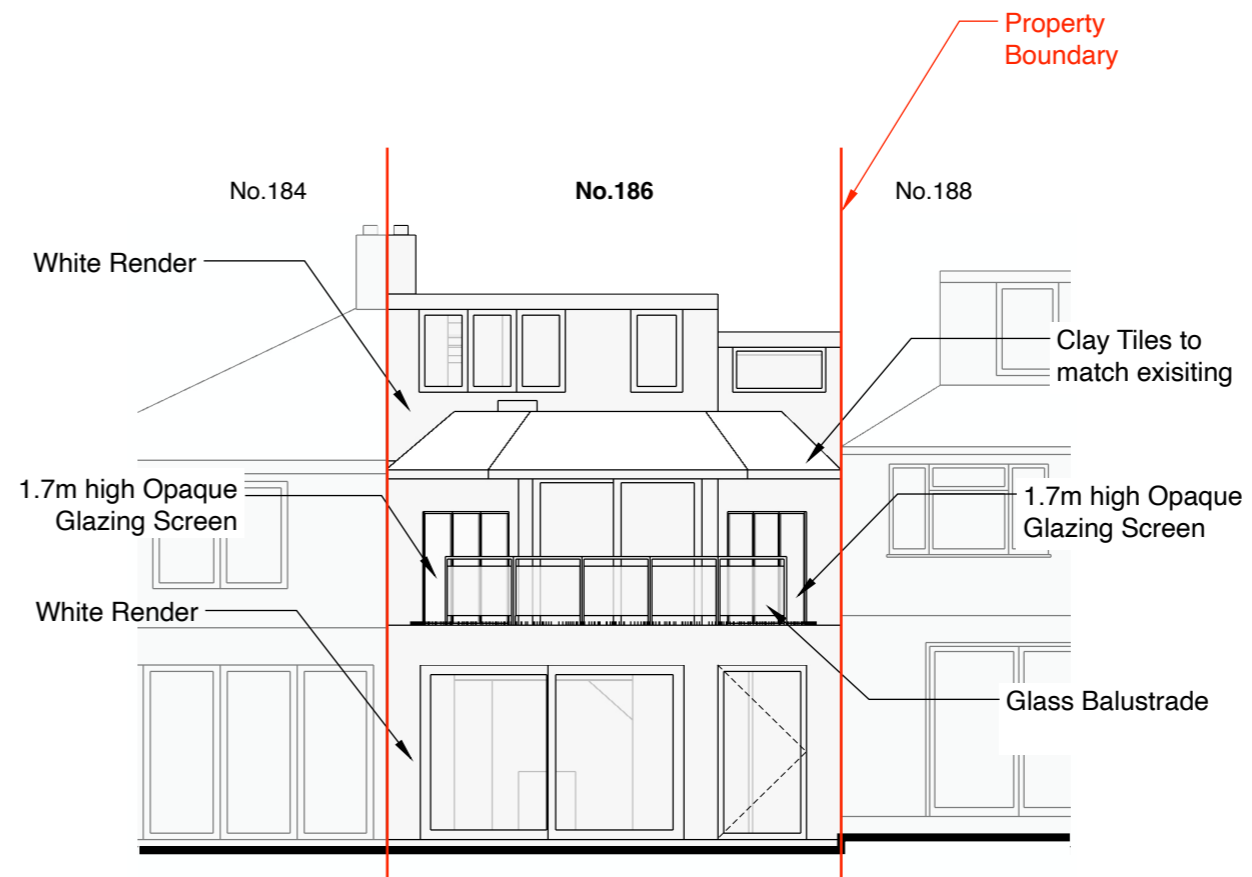

2 Rear Elevation - Proposed

**PLANNING**

**Project:**  
Part single, part two-storey side extension. Two-storey rear extension. Rear balcony.

**Premises:**  
186 Bullhead Road  
Borehamwood WD6 1RJ

**Applicant:**  
Tim Broska

**Architect:**  
Boito Sarno Architects Ltd  
www.boitosarno.com

**Drawing Title:**  
Existing & Proposed  
Rear Elevations

**Scale:**  
1:100@A3

**Date:**  
January 2024

**Drawing Number:**  
BURO-03-301

**Rev.:**  
-