



DOOR INWARD OPENING

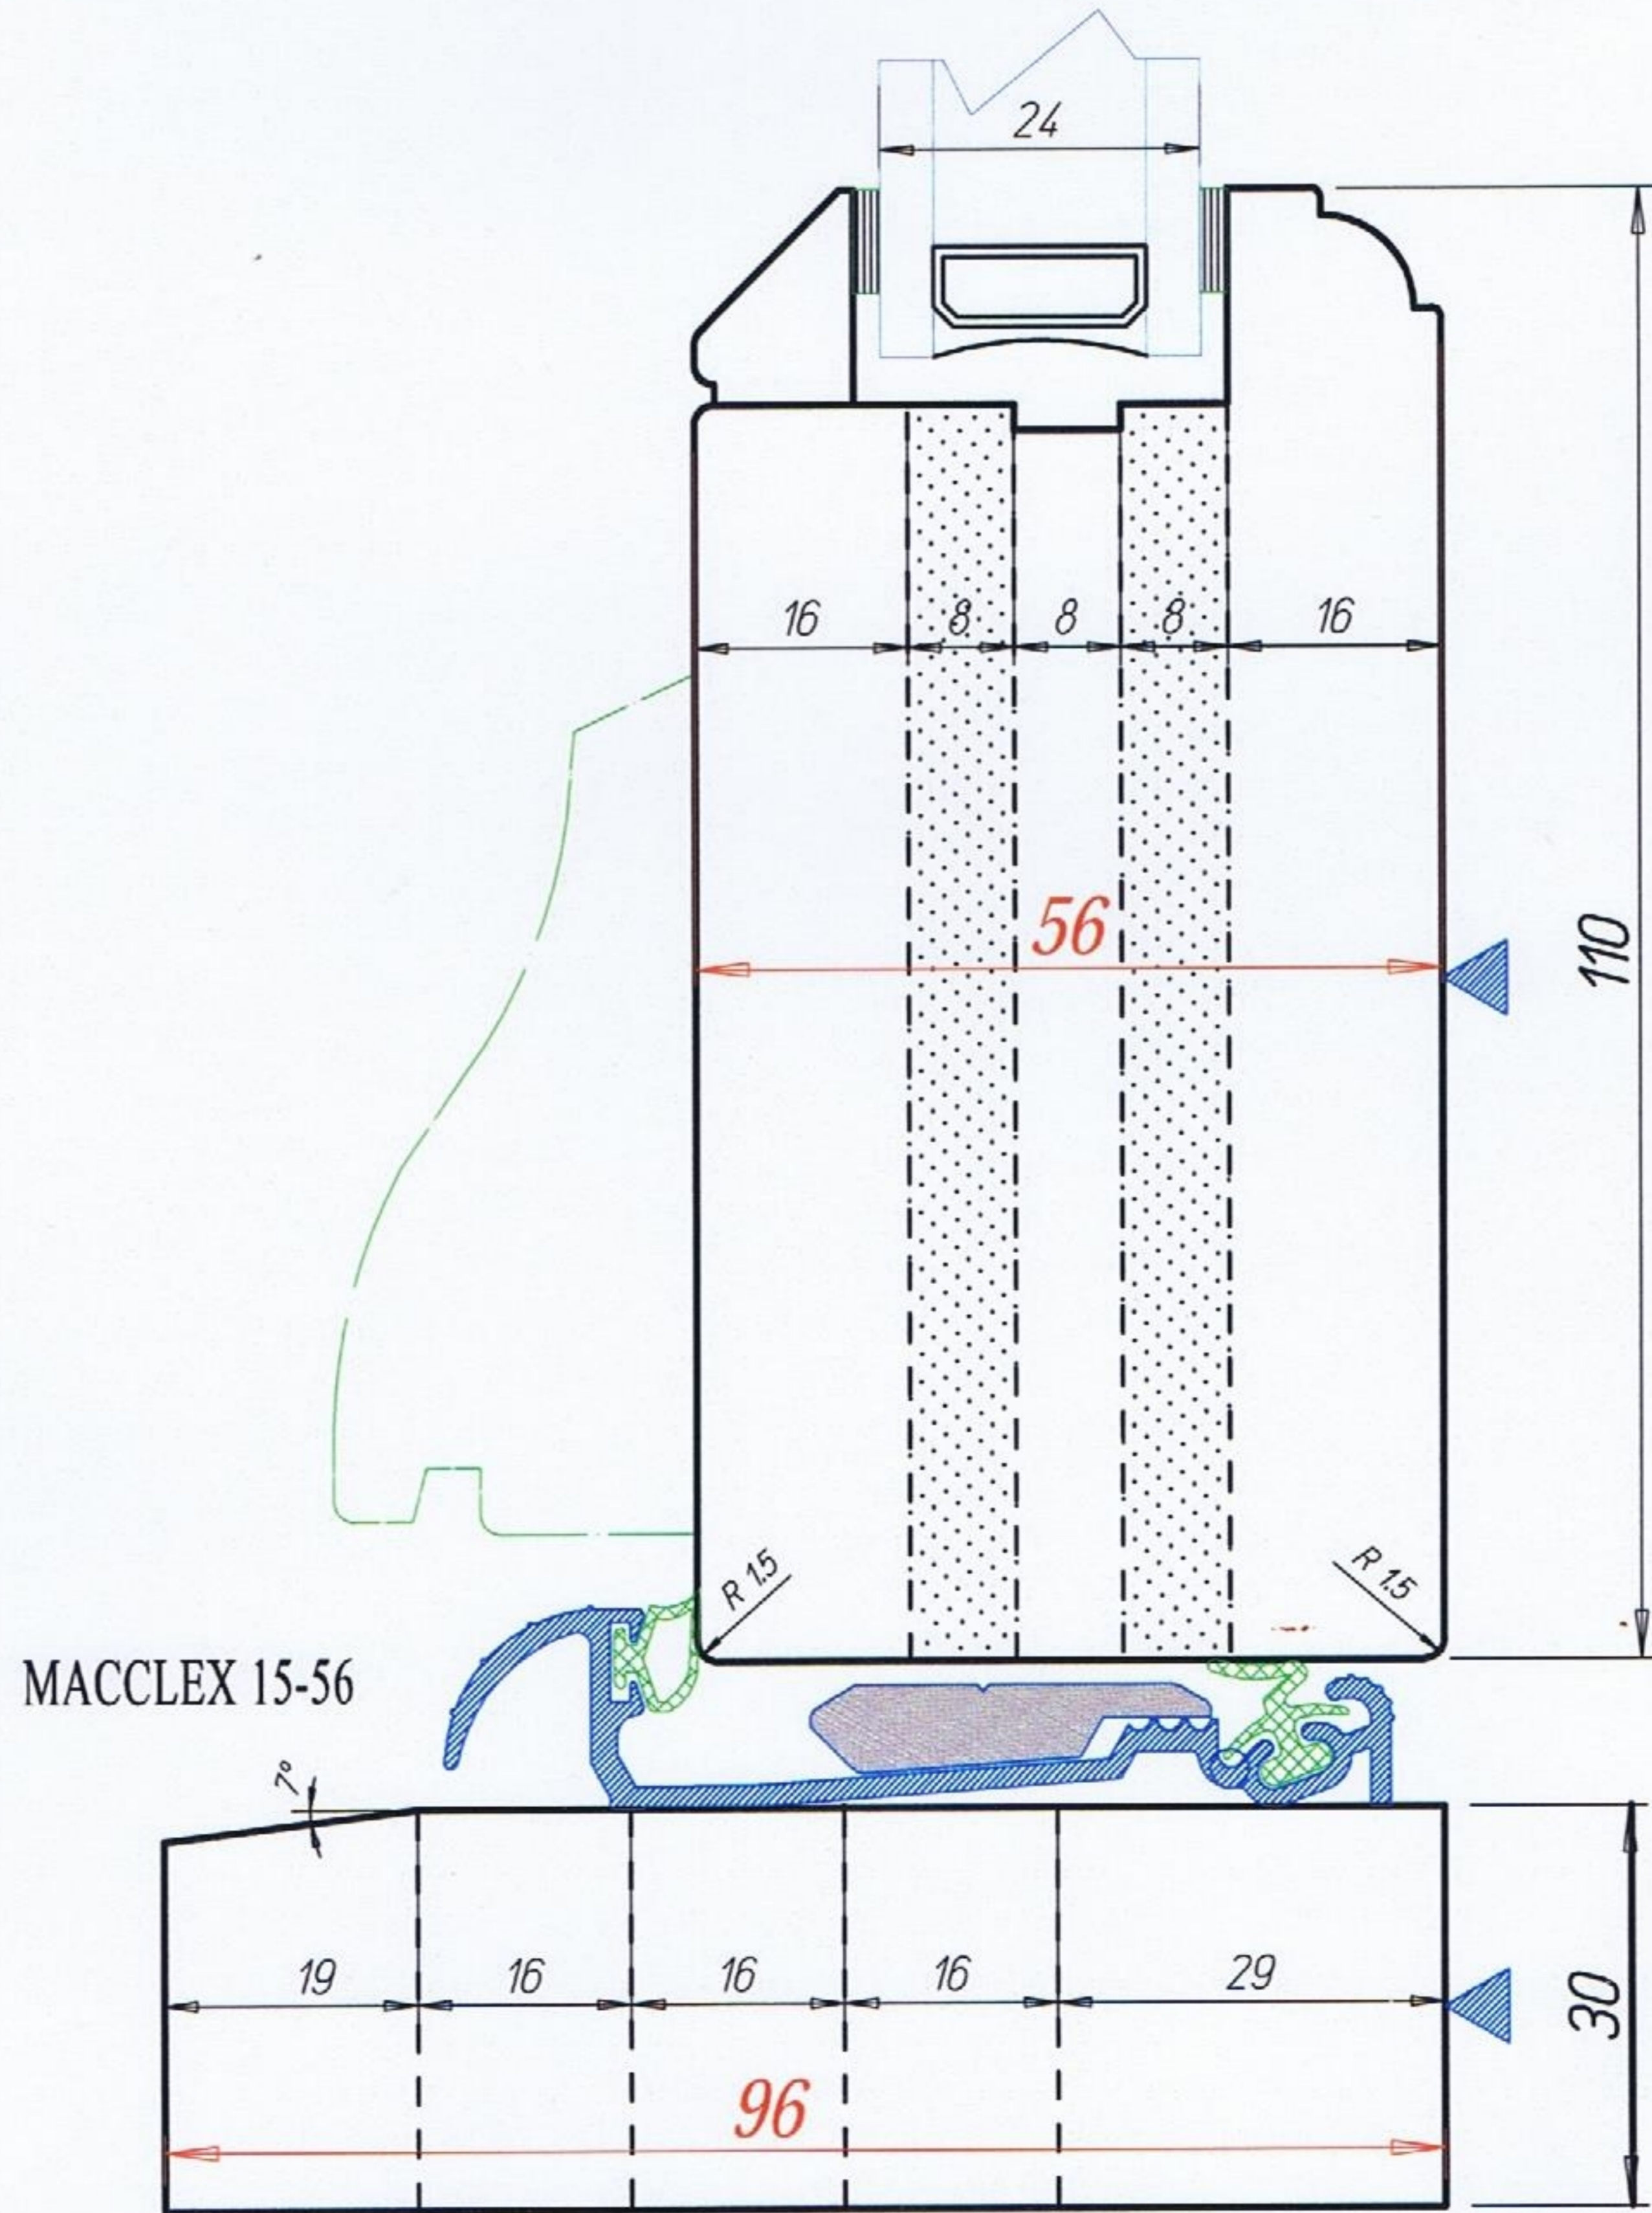

MACCLEX 15-56

ZJANIZ | SOUKUP Design

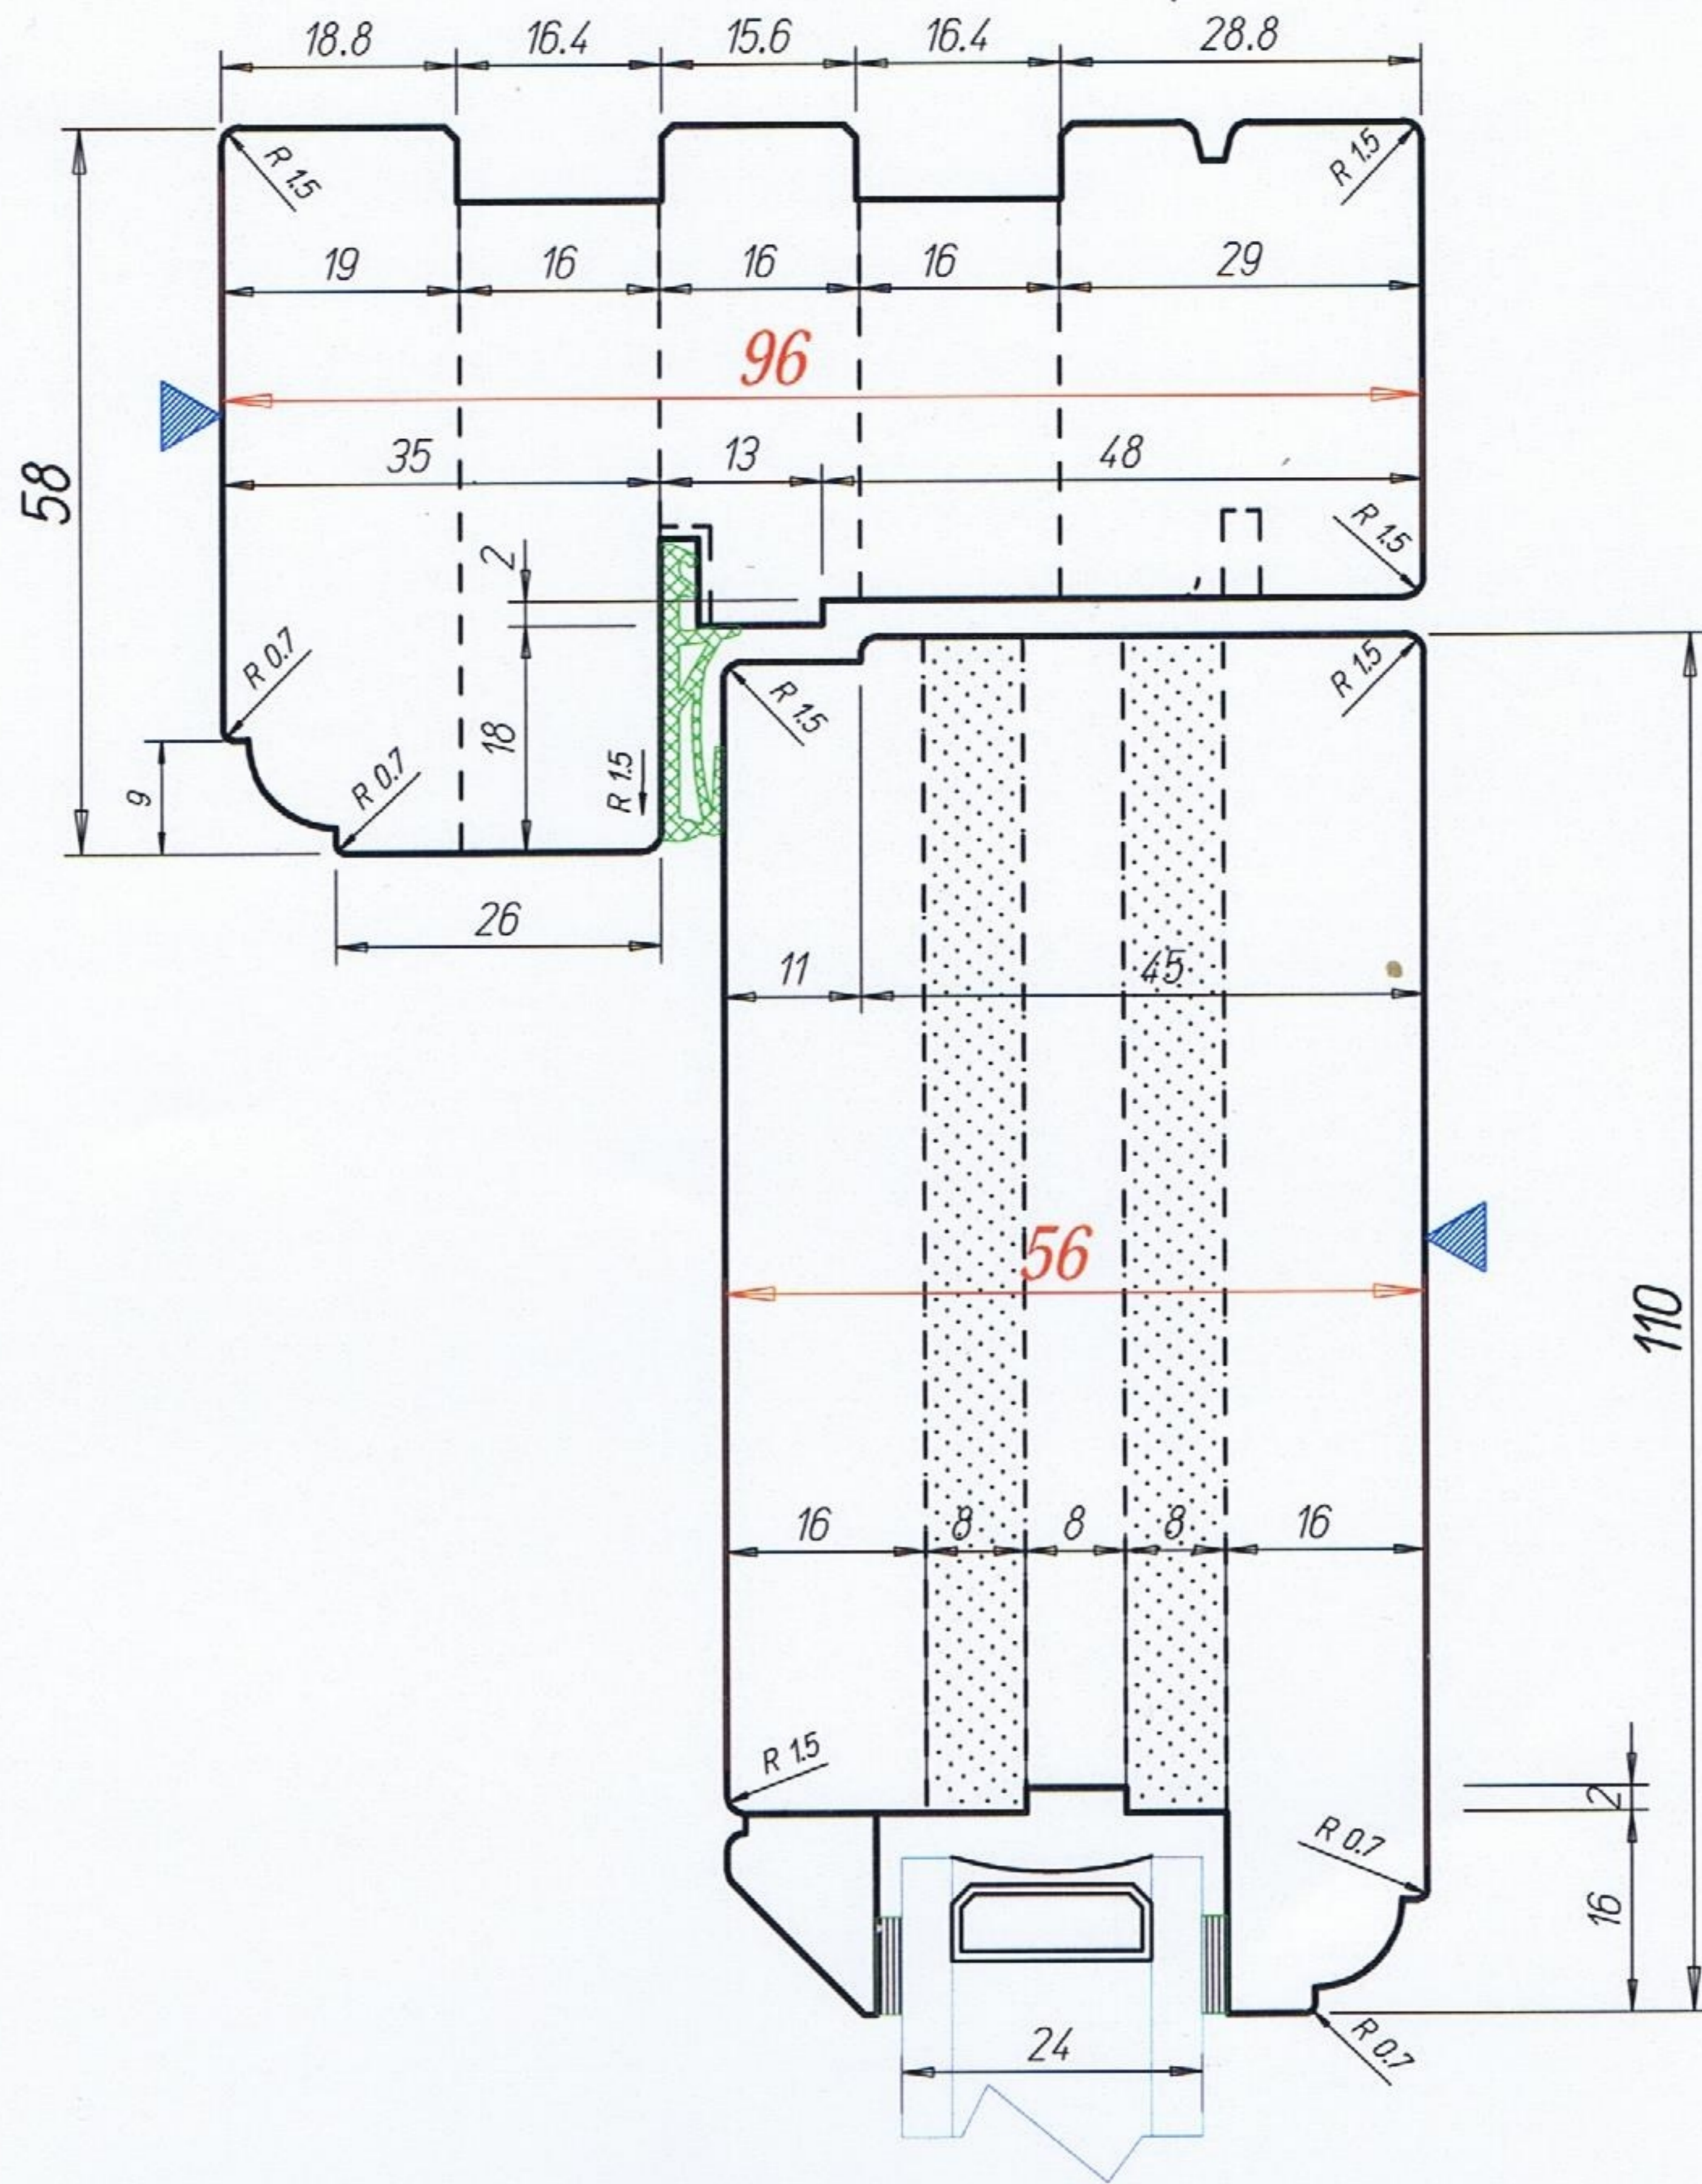

Via dell'Artigiano, 57 (ZI) - 38068 Rovereto (TN) Italy
Tel. 0039 0464 076401 / Fax 436316 / E-Mail: info@twtools www.twtools

Titolo			
CARRS WINDOWS LTD			
DOOR INWARD OPENING 96/56			
Revis.	Data	Scala	Dis. Data
		1:1	Gheser 11-03-2017
Verif.	Data	Cod.	Dis.N°
Gheser	11-03-2017		A9656G00.33