

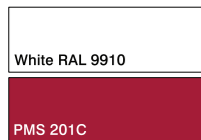
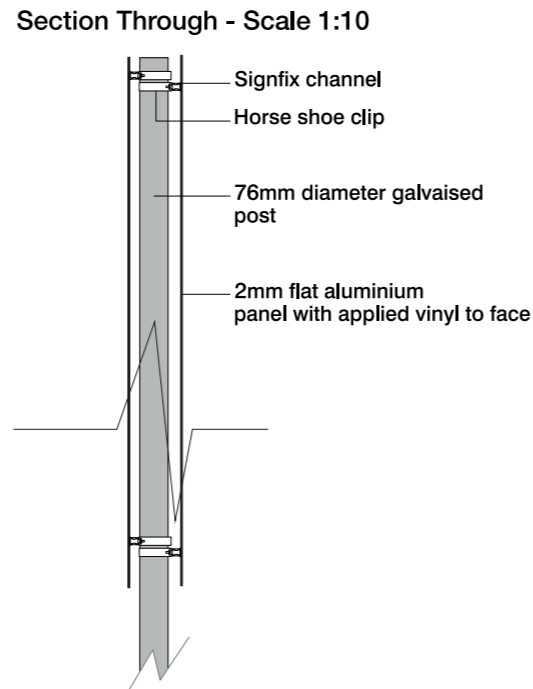


Sign 14 -NON-ILLUMINATED TWIN LEG SIGN POST 2No
 Flat aluminium panel finished PMS 201C to all sides,
 with digitally printed vinyl display to face and staggered
 signfix channel to rear. To be secured to 2No. new 76mm
 posts using horse shoe clips.
 Size: As Shown
 Scale: 1:50
 Height to the underside: 1400mm

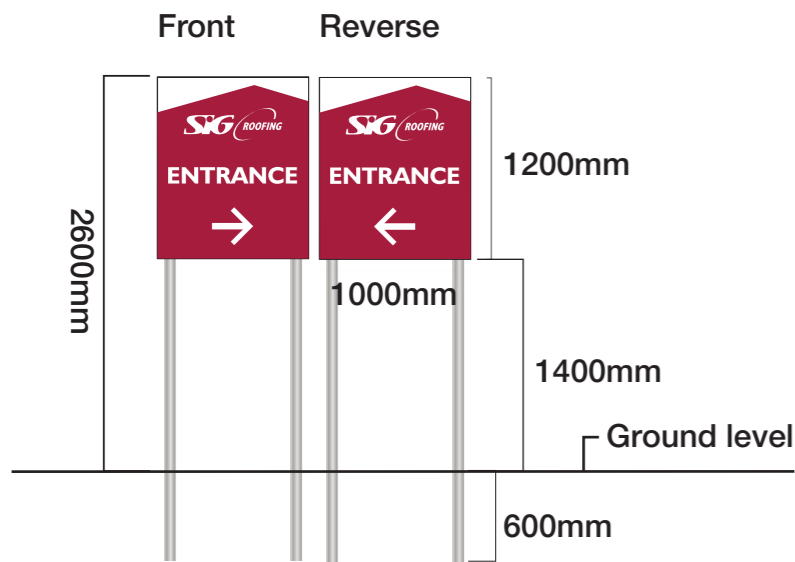

Proposed

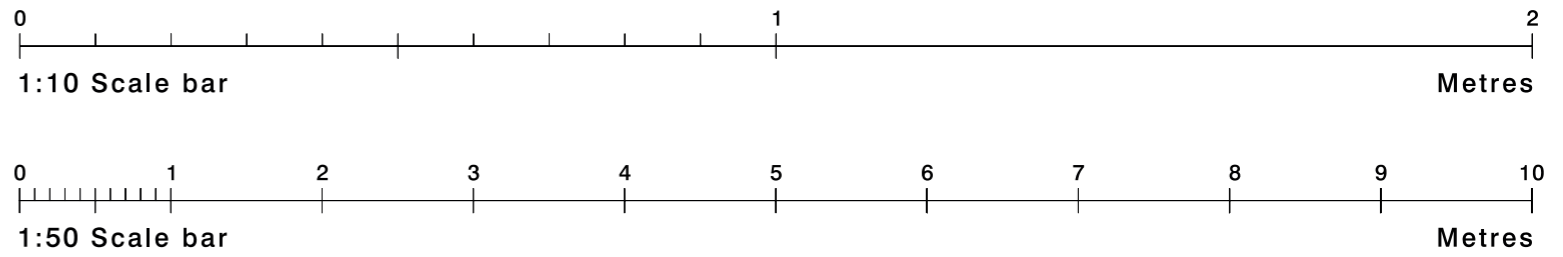

Existing



Site
 SIG
 Luton

Job Number
 138678A
 Page
 06
 Drawing Location
 U:\2024\2024 Drawings\SIG\

Scale
 as shown @ A3
 Issue / Rev
 Issue 14

Drawn by
 EJ
 Checked by
 PM

Sales Rep
 SG1
 Date
 01/06/2023



BUTTERFIELD SIGNS LTD
 174 Sunbridge Rd
 Bradford
 West Yorkshire
 BD1 2RZ
 Tel: 01274 722244
 Fax: 01274 848996
 Web: www.butterfieldsigns.co.uk