

Sign 01 - NON-ILLUMINATED FASCIA SIGN 1No

Laser cut and formed aluminium fascia sign with 40mm returns, and 2mm step to all sides.

Panels to be finished in Red PMS 201C.


Complete with fret cut vinyl lettering to face.

Panels to be secured using fixing rails to suit.


Size: As shown

Scale: 1:50

5750m to underside

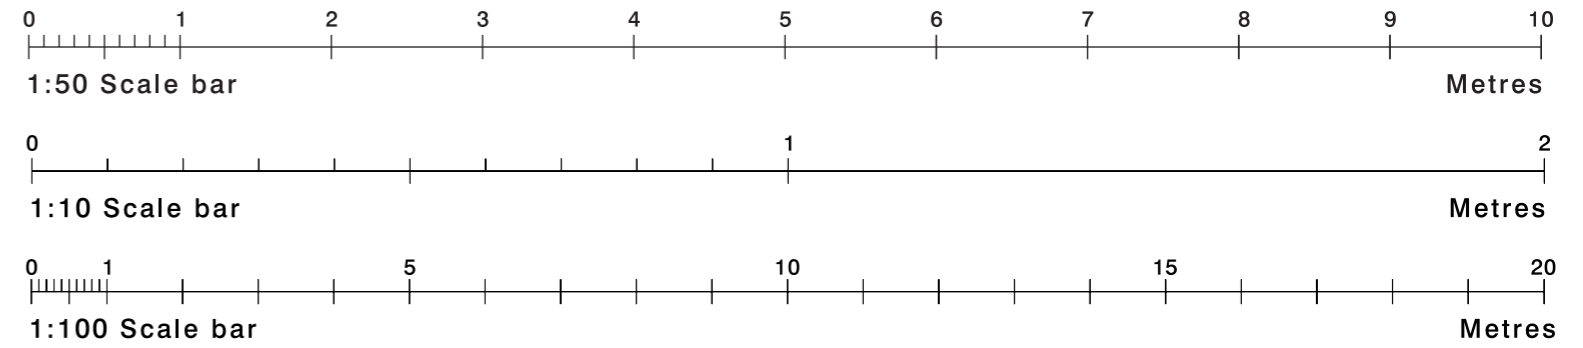

Section Through - Scale 1:10

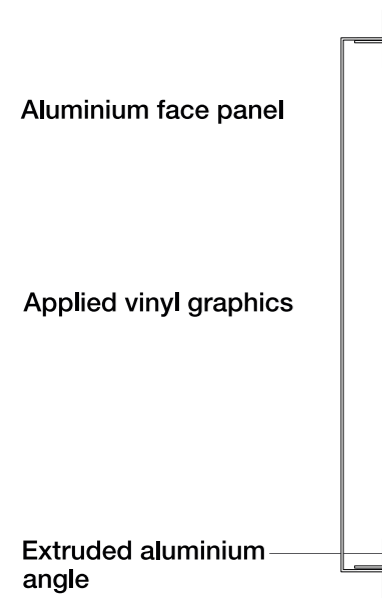

Proposed



FRONT (SOUTH) ELEVATION
Scale 1:100



White RAL 9910

PMS 201C



Site
SIG
Luton

Job Number
132787A
Page
05
Drawing Location
U:\2023\2023 Drawings\SIG\

Scale
as shown @ A3
Issue / Rev
Issue 12

Drawn by
EJ
Checked by
PM

Sales Rep
SG1
Date
01/06/2023



BUTTERFIELD SIGNS LTD
174 Sunbridge Rd
Bradford
West Yorkshire
BD1 2RZ
Tel: 01274 722244
Fax: 01274 848996
Web: www.butterfieldsigns.co.uk