

# Clock House Farm, Penshurst Road, Bidborough, Kent, TN3 0LW

Rev A 30.11.23 Bar scale adjusted


Proposed Planting Plan & Fencing Details November 2023 Scale 1:200 (A3) 408-05A



McVeigh Parker 7 rail double metal field gate 7.93m wide



1.2m high post & half round rail stock fencing

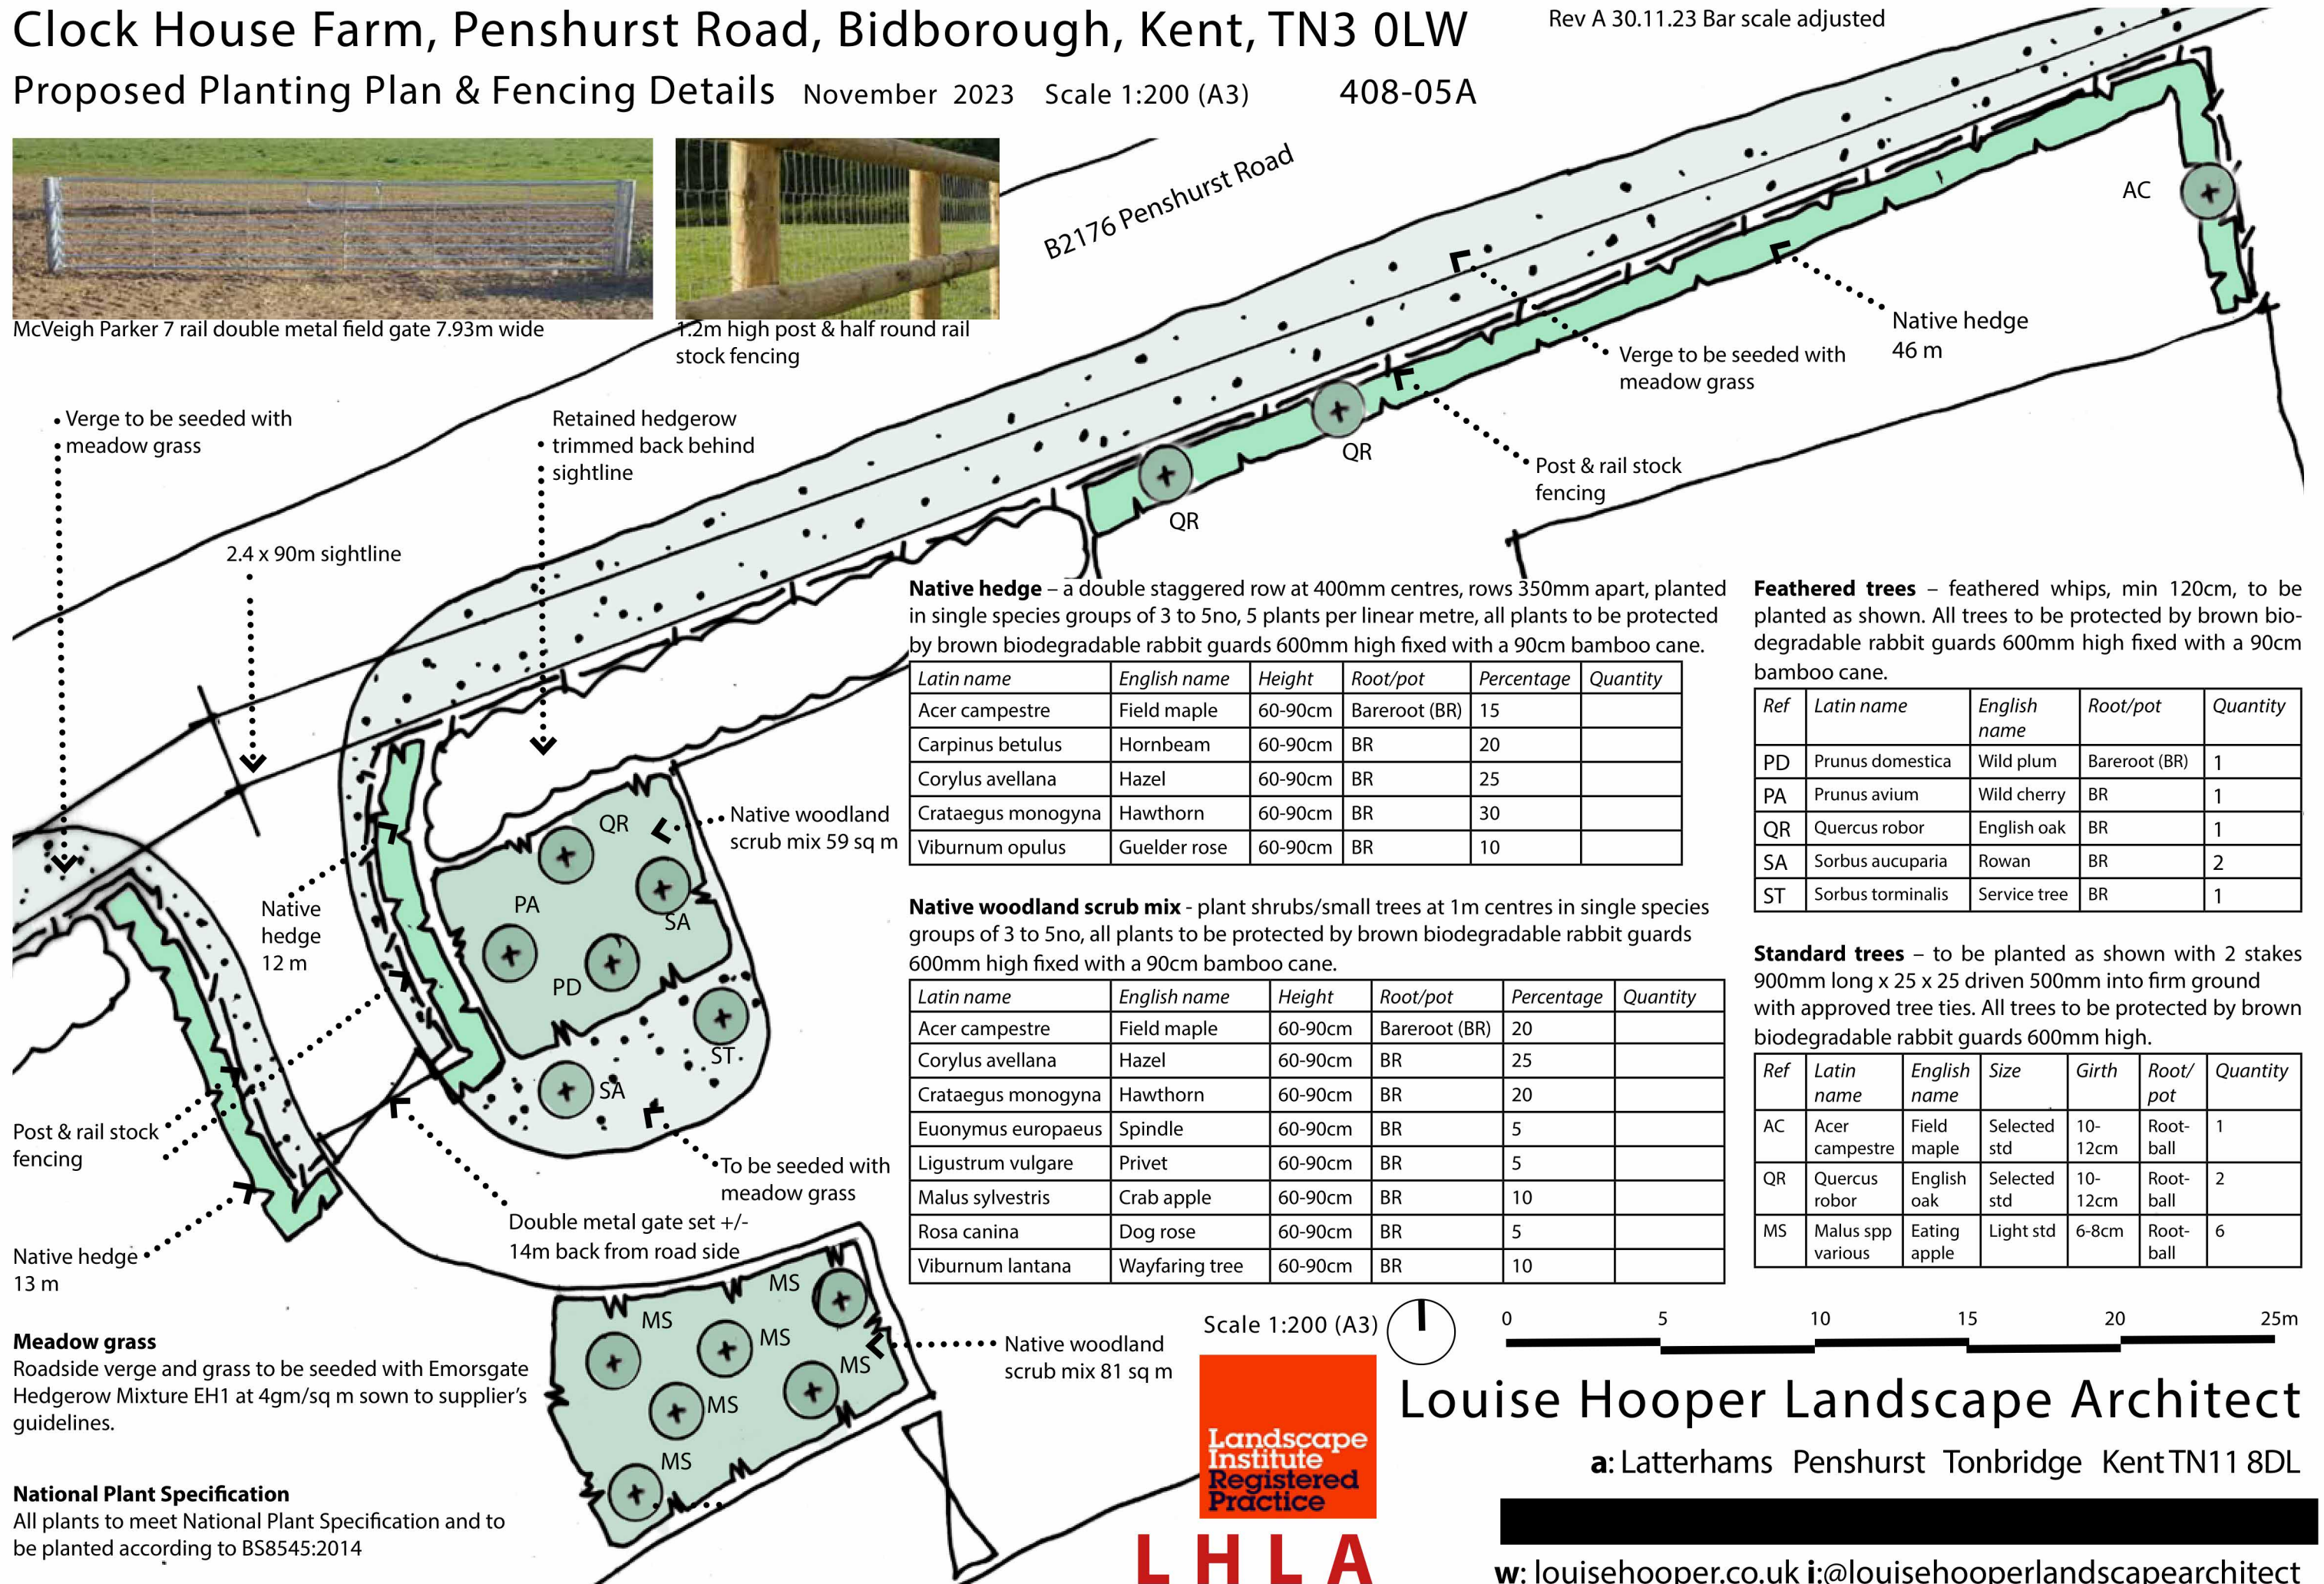

**Native hedge** – a double staggered row at 400mm centres, rows 350mm apart, planted in single species groups of 3 to 5no, 5 plants per linear metre, all plants to be protected by brown biodegradable rabbit guards 600mm high fixed with a 90cm bamboo cane.

Latin name	English name	Height	Root/pot	Percentage	Quantity
Acer campestre	Field maple	60-90cm	Bareroot (BR)	15	
Carpinus betulus	Hornbeam	60-90cm	BR	20	
Corylus avellana	Hazel	60-90cm	BR	25	
Crataegus monogyna	Hawthorn	60-90cm	BR	30	
Viburnum opulus	Guelder rose	60-90cm	BR	10	

**Native woodland scrub mix** - plant shrubs/small trees at 1m centres in single species groups of 3 to 5no, all plants to be protected by brown biodegradable rabbit guards 600mm high fixed with a 90cm bamboo cane.

Latin name	English name	Height	Root/pot	Percentage	Quantity
Acer campestre	Field maple	60-90cm	Bareroot (BR)	20	
Corylus avellana	Hazel	60-90cm	BR	25	
Crataegus monogyna	Hawthorn	60-90cm	BR	20	
Euonymus europaeus	Spindle	60-90cm	BR	5	
Ligustrum vulgare	Privet	60-90cm	BR	5	
Malus sylvestris	Crab apple	60-90cm	BR	10	
Rosa canina	Dog rose	60-90cm	BR	5	
Viburnum lantana	Wayfaring tree	60-90cm	BR	10	

**Feathered trees** – feathered whips, min 120cm, to be planted as shown. All trees to be protected by brown biodegradable rabbit guards 600mm high fixed with a 90cm bamboo cane.

Ref	Latin name	English name	Root/pot	Quantity
PD	Prunus domestica	Wild plum	Bareroot (BR)	1
PA	Prunus avium	Wild cherry	BR	1
QR	Quercus robor	English oak	BR	1
SA	Sorbus aucuparia	Rowan	BR	2
ST	Sorbus torminalis	Service tree	BR	1

**Standard trees** – to be planted as shown with 2 stakes 900mm long x 25 x 25 driven 500mm into firm ground with approved tree ties. All trees to be protected by brown biodegradable rabbit guards 600mm high.

Ref	Latin name	English name	Size	Girth	Root/pot	Quantity
AC	Acer campestre	Field maple	Selected std	10-12cm	Root-ball	1
QR	Quercus robor	English oak	Selected std	10-12cm	Root-ball	2
MS	Malus spp various	Eating apple	Light std	6-8cm	Root-ball	6

### Meadow grass

Roadside verge and grass to be seeded with Emorsgate Hedgerow Mixture EH1 at 4gm/sq m sown to supplier's guidelines.

### National Plant Specification

All plants to meet National Plant Specification and to be planted according to BS8545:2014

Scale 1:200 (A3)



**LHLA**



**Louise Hooper Landscape Architect**

a: Latterhams Penshurst Tonbridge Kent TN11 8DL

w: [louisehooper.co.uk](http://louisehooper.co.uk) i: [@louisehooperlandscapearchitect](mailto:@louisehooperlandscapearchitect)