



Clock House Farm, Penshurst Road, Bidborough, Kent, TN3 0LW Existing & Proposed Elevations

December 2023 408-07 Scale 1:50 (A4)

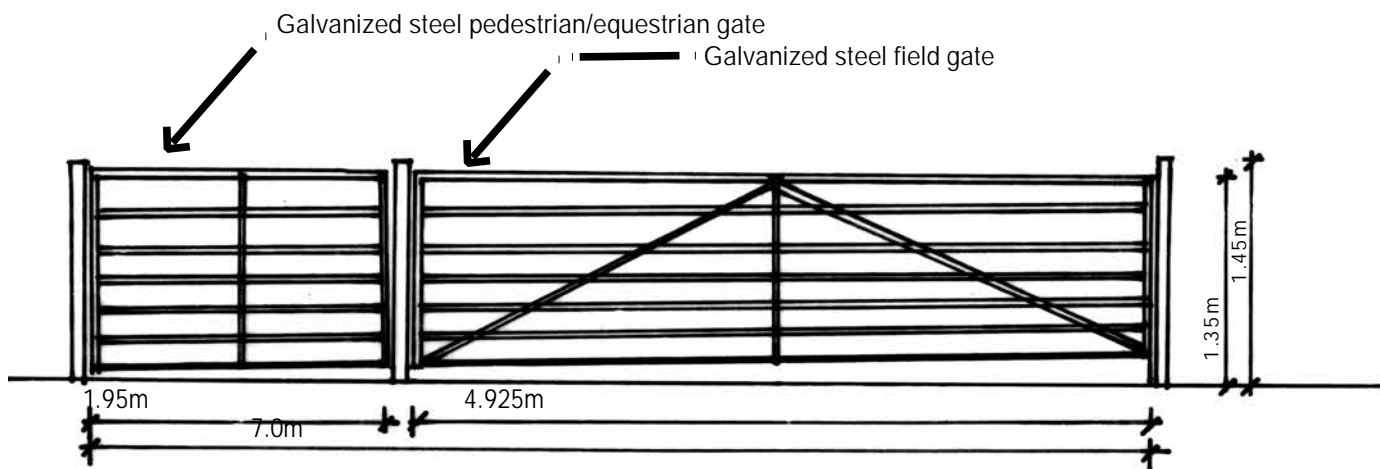

Existing elevation

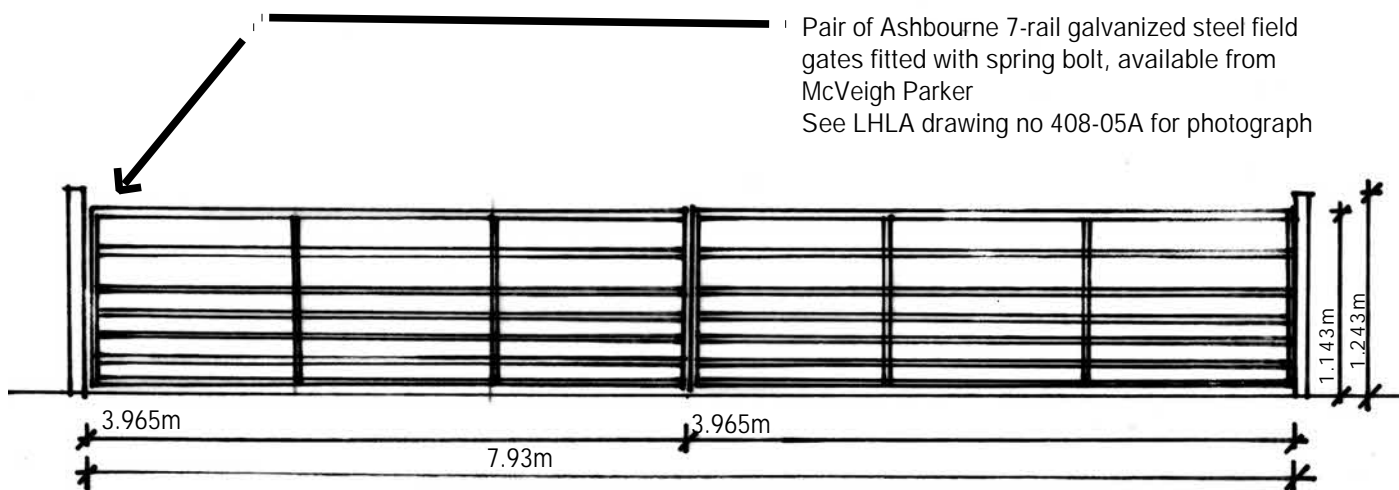

Proposed elevation



Scale 1:50 (A4)



Louise Hooper Landscape Architect

a: Latterhams Penshurst Tonbridge Kent TN11 8DL

LHLA

w: louisehooper.co.uk i: [@louisehooperlandscapearchitect](https://www.instagram.com/louisehooperlandscapearchitect)