


Site key plan 1:1250
Buildings on this page hatched in blue.

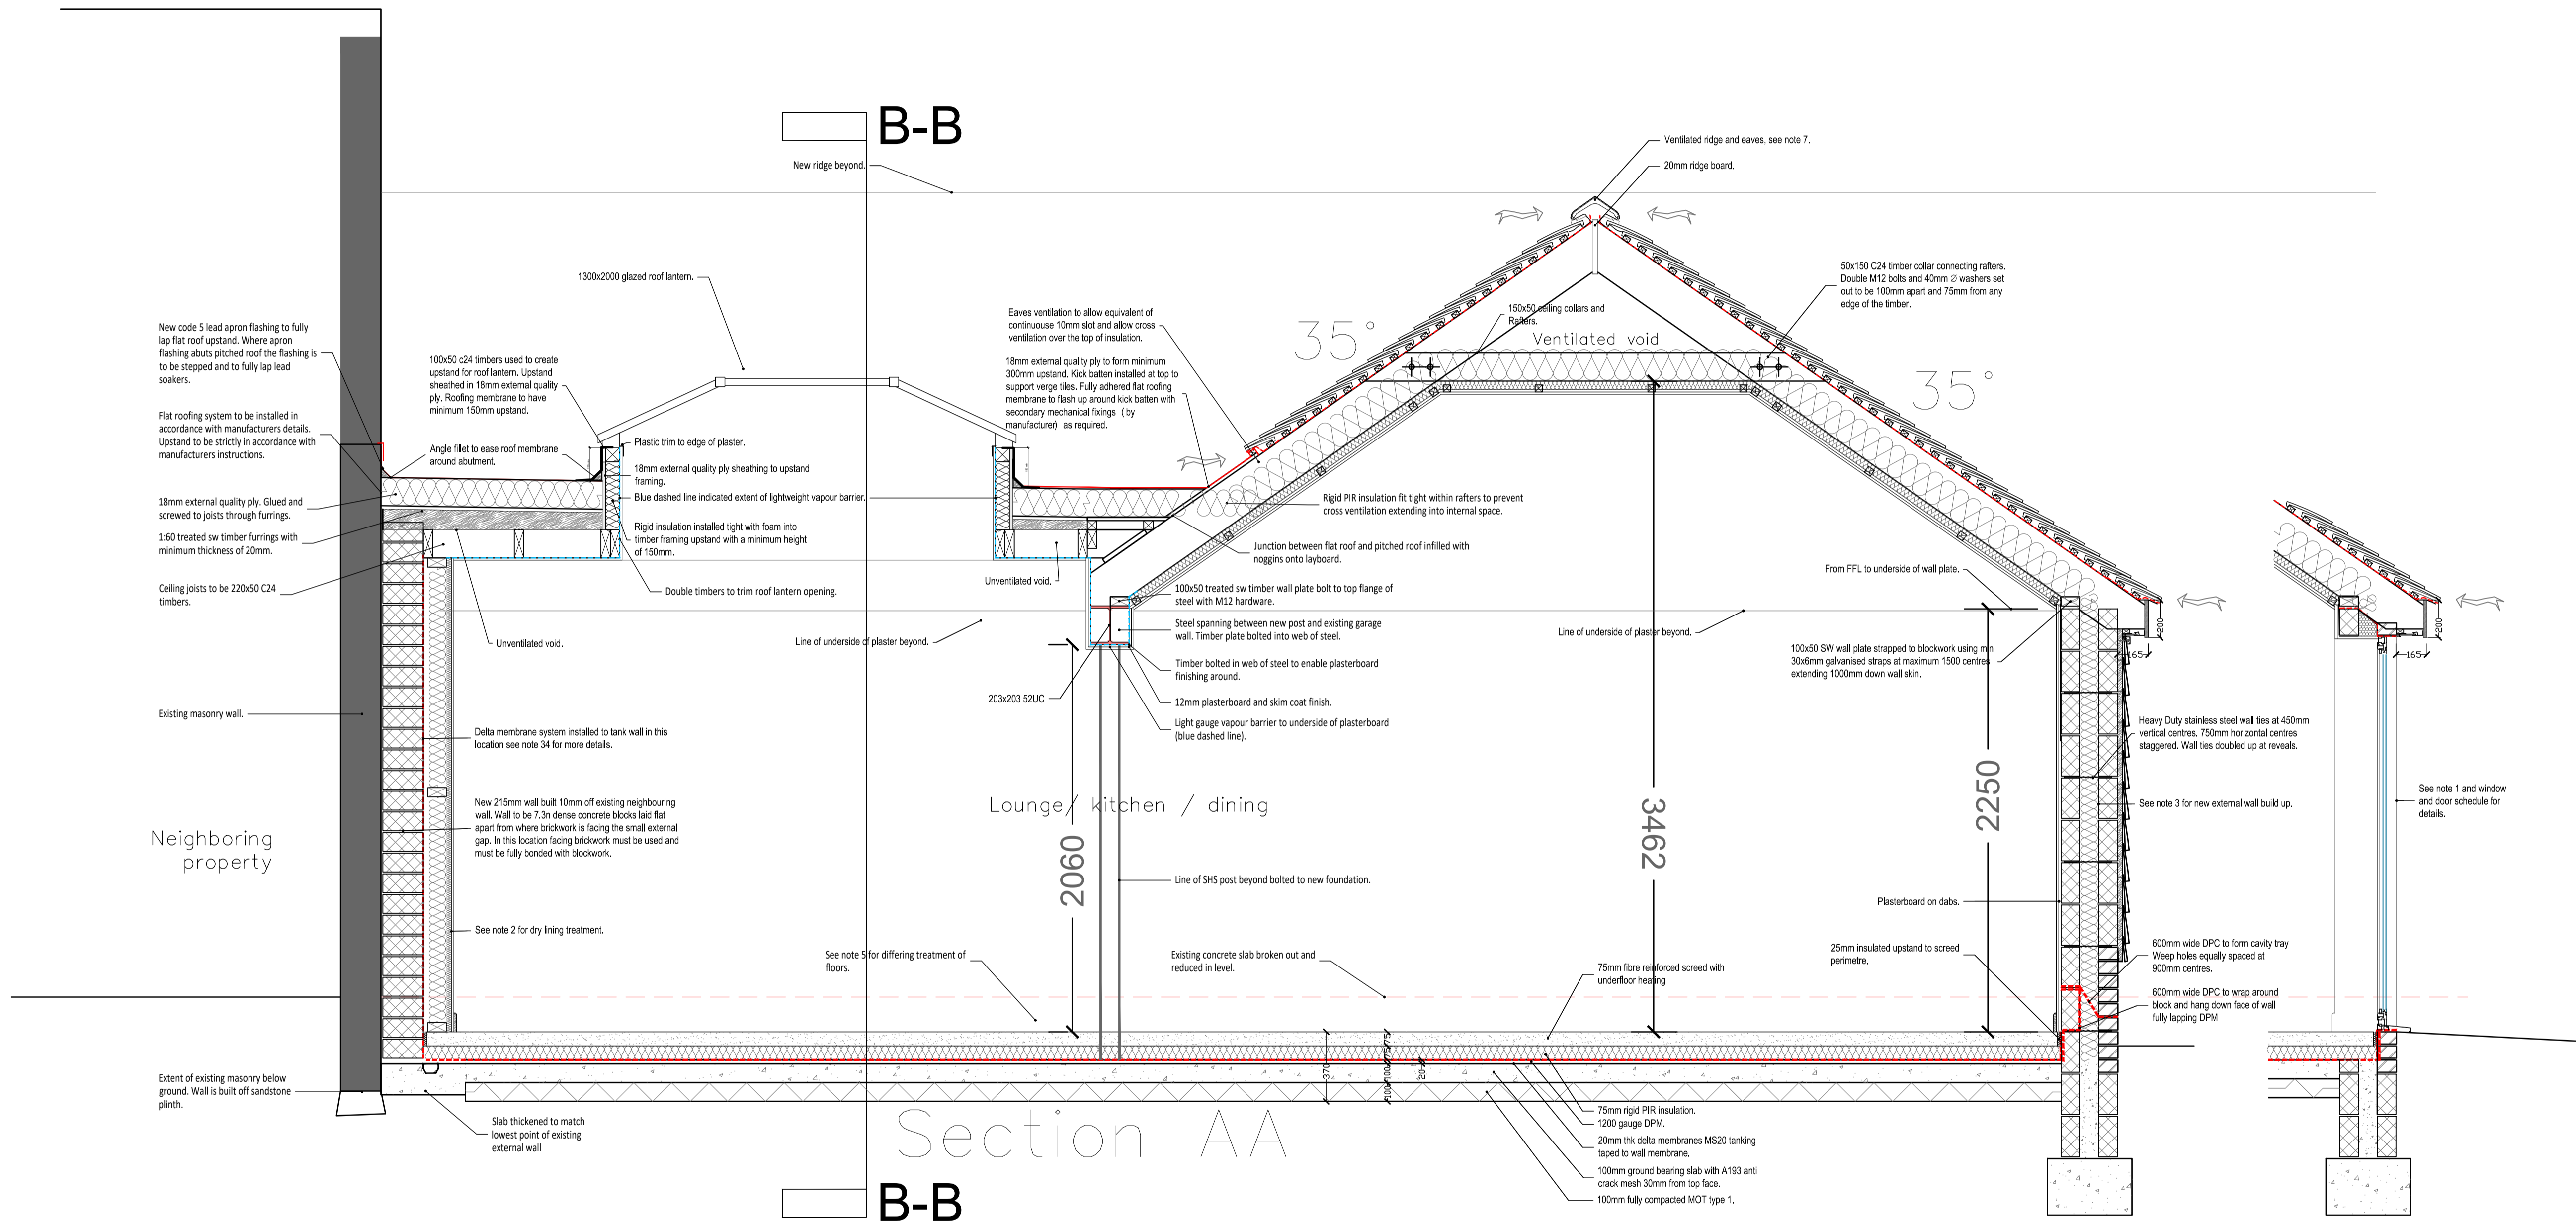

REV.	REVISION DESCRIPTION	REV. BY:	DATE

PROJECT: MANOR COURT FARM
ASHURST ROAD, ASHURST
TUNBRIDGE WELLS, KENT, TN3 9TB

CLIENT:



DRAWING TITLE: THE GATEHOUSE
PROPOSED SECTION AA

DATE:	PAGE SIZE:	SCALE:
Nov 21	A1	1:20

DRAWING NUMBER:	REVISION NUMBER:
P086-11-701	-