


APPROVED GROUND FLOOR PLAN

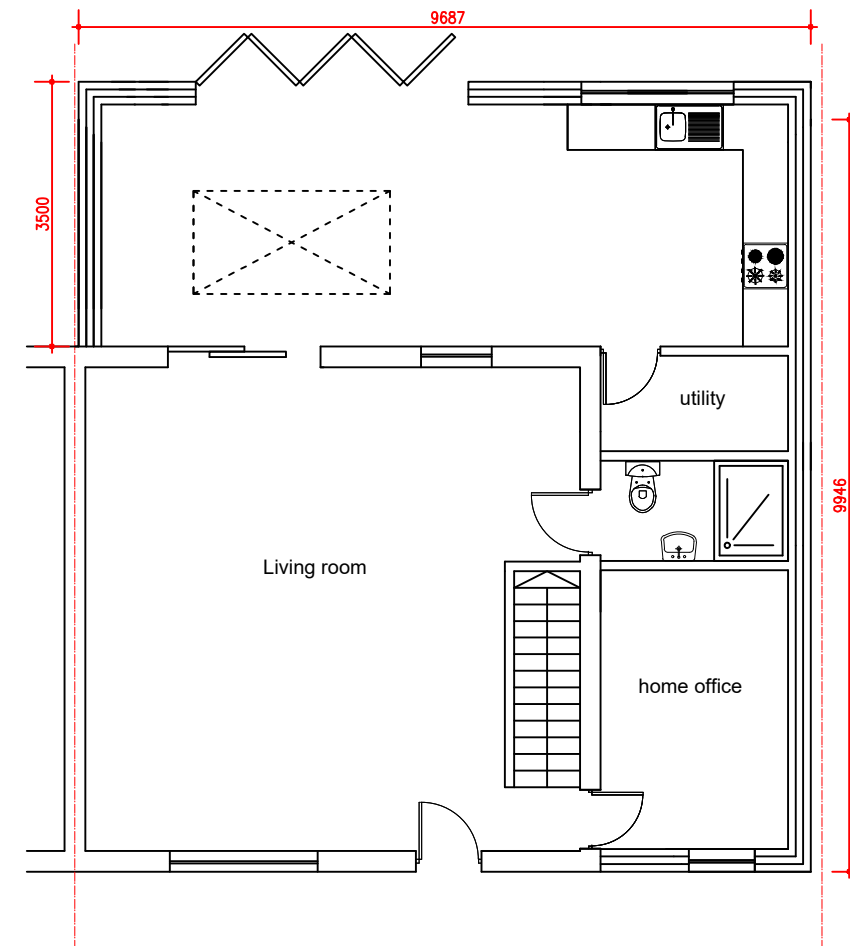

PROPOSED GROUND FLOOR PLAN