


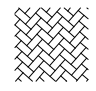
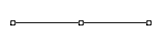
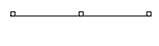
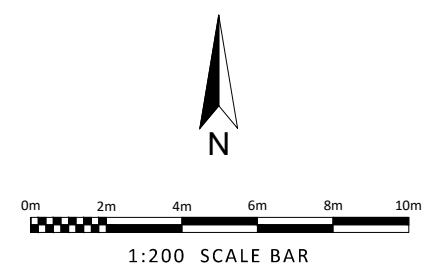


-  Existing tree retained
-  Existing hedge retained
-  Tar spray and shingle finish to forecourt.
-  Block paved parking spaces and 'level' access to dwelling as Building Regulations Part M requirements.
-  1.8m high timber fence
-  1.2m high timber fence



Landscaping to rear of properties to be to Client's requirements

Ian Smillie Architectural Services
 75 Camden Road, Ipswich IP3 8JN
 telephone 01473 714209
 Do not scale from this drawing
 - if in doubt ASK.

Rev A - 18/12/23 - Updated for planning application
 Landscape Plan
 Proposed 2no. New Dwellings
 Tye Barn Cottage & Micklemas, Barking Tye, Barking, Suffolk
 for Mr & Mrs Ruffle
 scale: 1:200 @ A3 drg. number 2023038/08 rev. A