



Hydraulic Modelling Study


www.jbaconsulting.com



THIS DIAGRAM HAS BEEN TAKEN FROM THE RECENT REMODELLING OF THE AREA & SHOWS THE POTENTIAL FLOOD RISK

THE FLOODING AFFECTS THE STABLE BLOCKS AT HOLYFORD FARM

THE AREAS MARKED WITH CROSSES SHOW THE LIKELY REDUCTION OF FLOOD WATER DUE TO THE STONE DRAIN. IT WILL NOT RESOLVE THE PROBLEM BUT WOULD ASSIST

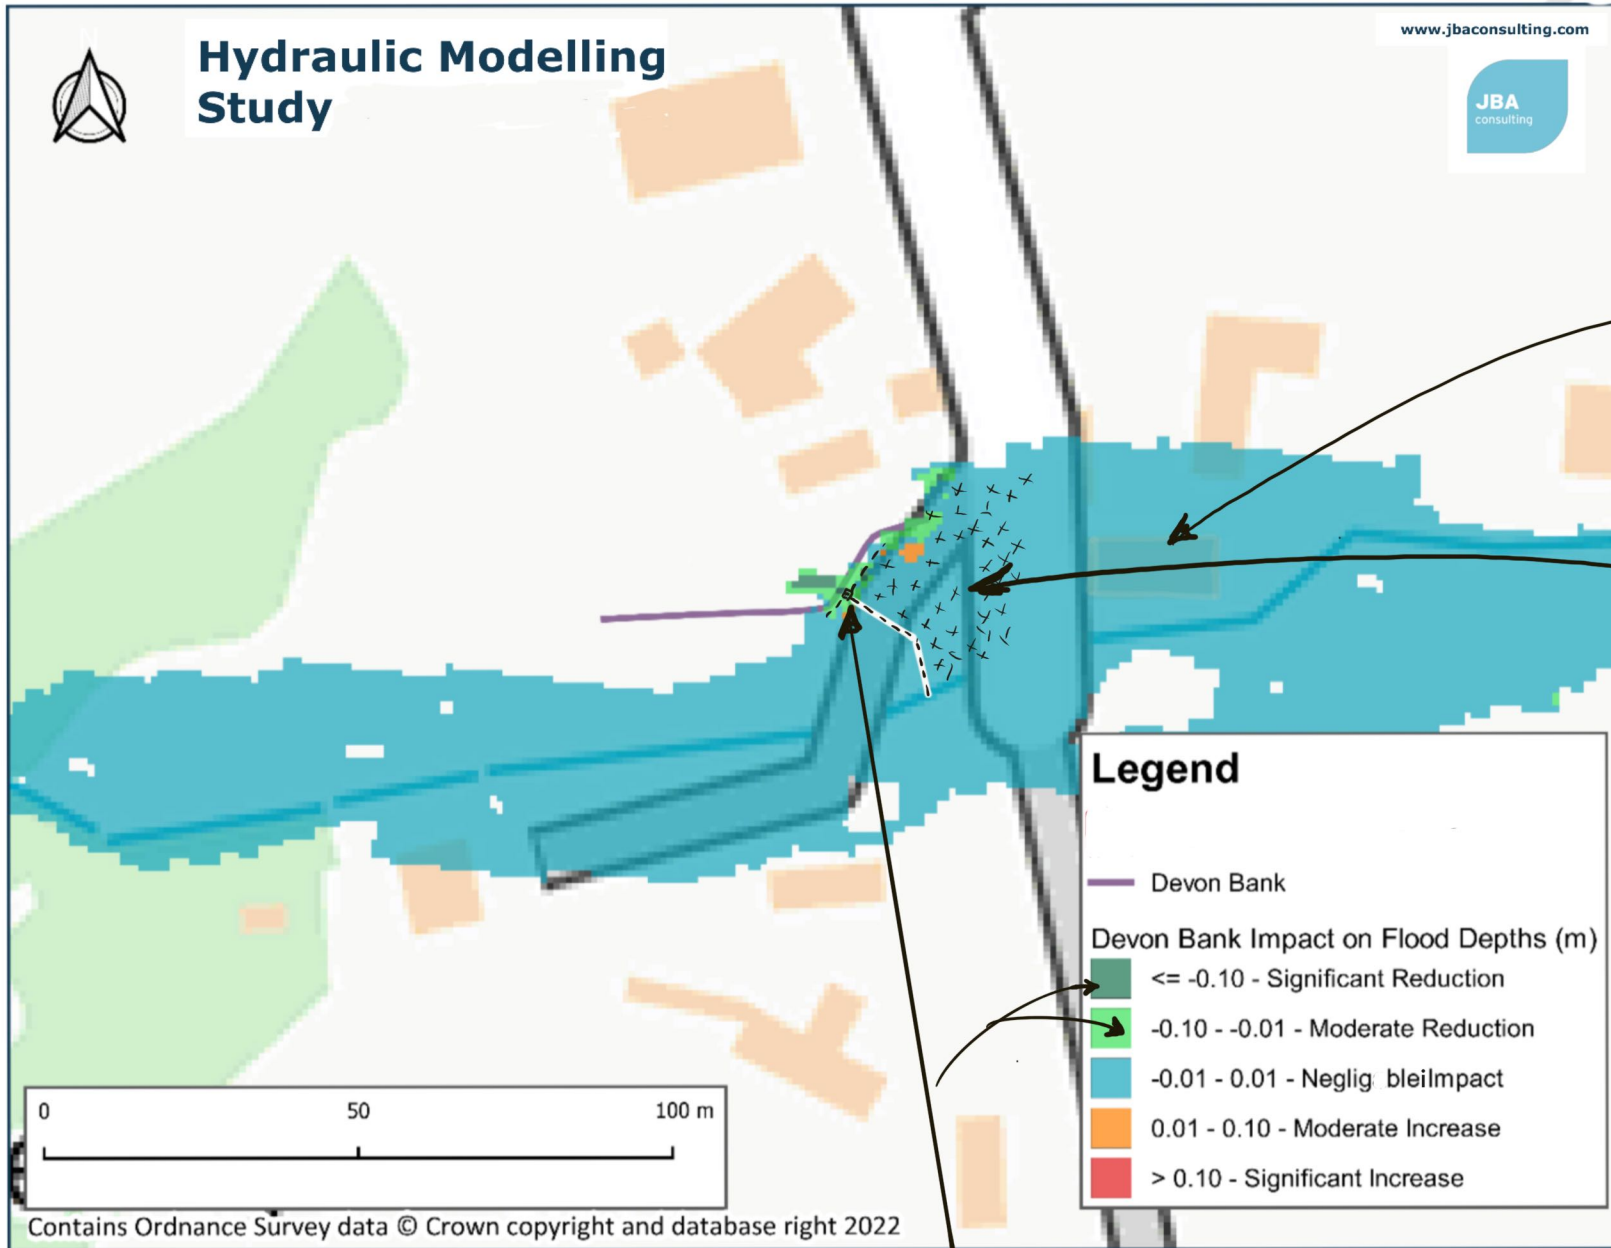

THE DIAGRAM SHOWING IN GREEN THE AREA WHERE WATER IS TRAPPED BETWEEN THE ROAD & THE GROUND LEVEL IS VIRTUALLY THE SAME AS HOLYFORD LANE. A DRAIN IS THE ONLY SOLUTION