
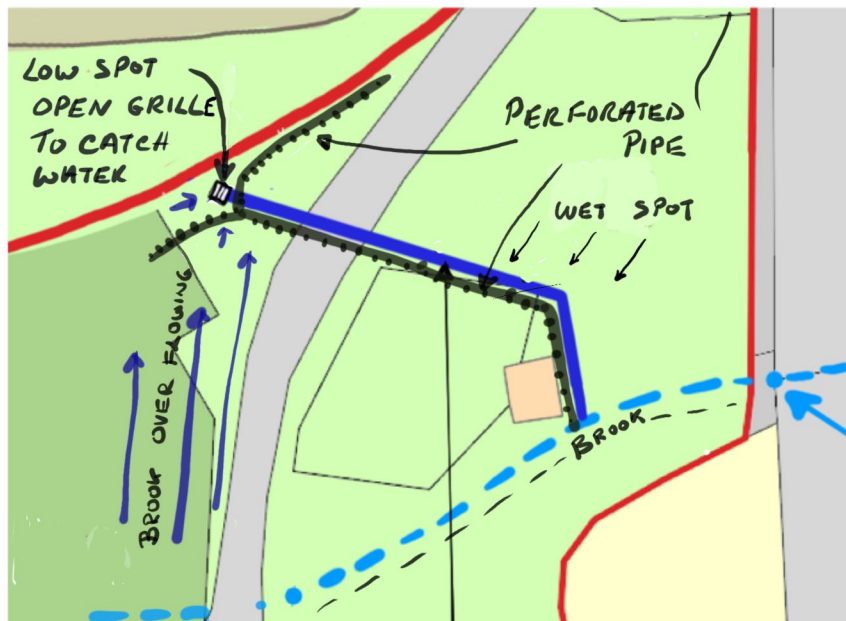


Drain cross section

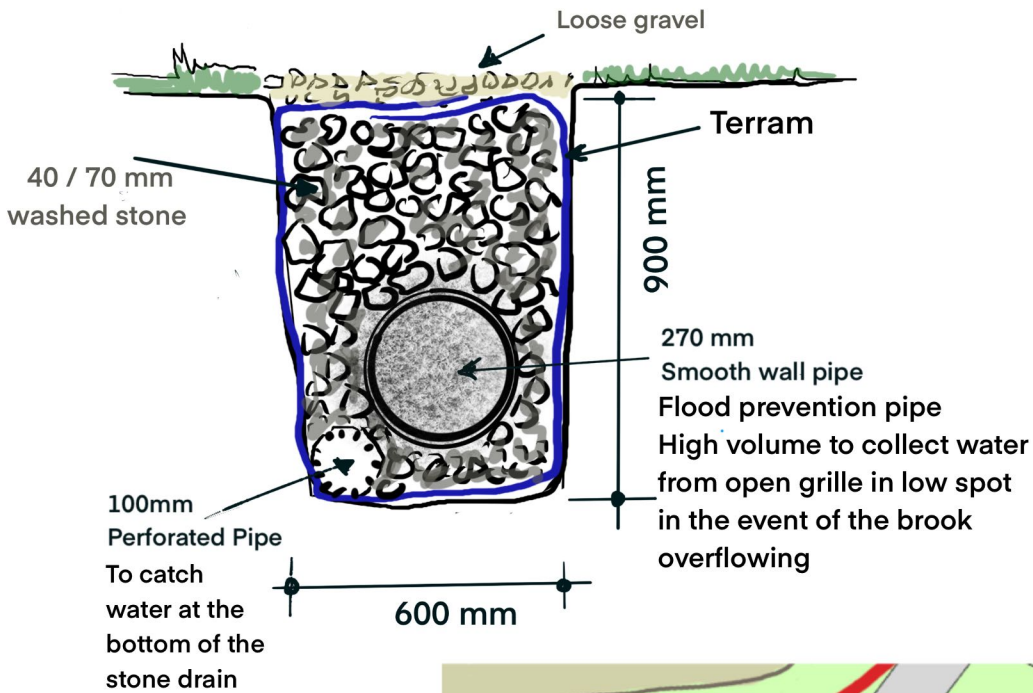

Proposed drainage :
The Old Pump House, EX24 6HW
Drawing number : DL 20
Date : 12/01/ 2024