

0 100 200 300 400 500 600 700 800 900 1000 1100 1200 1300 1400 1500

100 200 300 400 500 600 700 800 900 1000 1100 1200 1300 1400 1500





Scale Bar
1:10 (mm)

THESE DRAWINGS ARE THE PROPERTY OF ANGLIAN HOME IMPROVEMENTS AND MUST NOT BE USED, DISTRIBUTED, LOANED OR COPIED WITHOUT THE EXPRESS PERMISSION OF ANGLIAN HOME IMPROVEMENTS.

VIEWED EXTERNALLY

MATERIAL - PVCU
INTERNAL & EXTERNAL COLOUR - WHITE
GLAZING - 24MM SEALED UNITS

5. BEDROOM

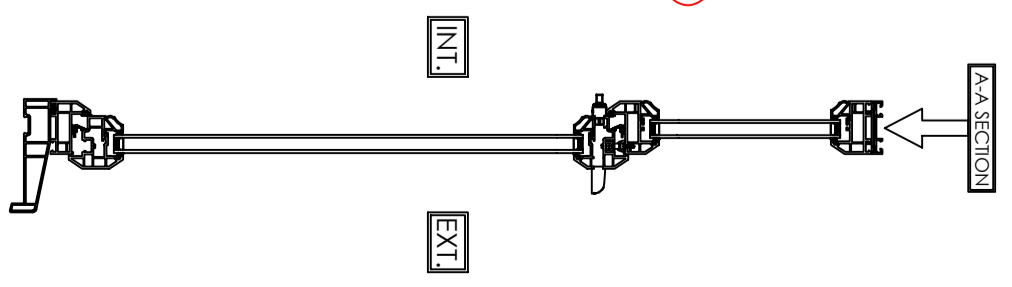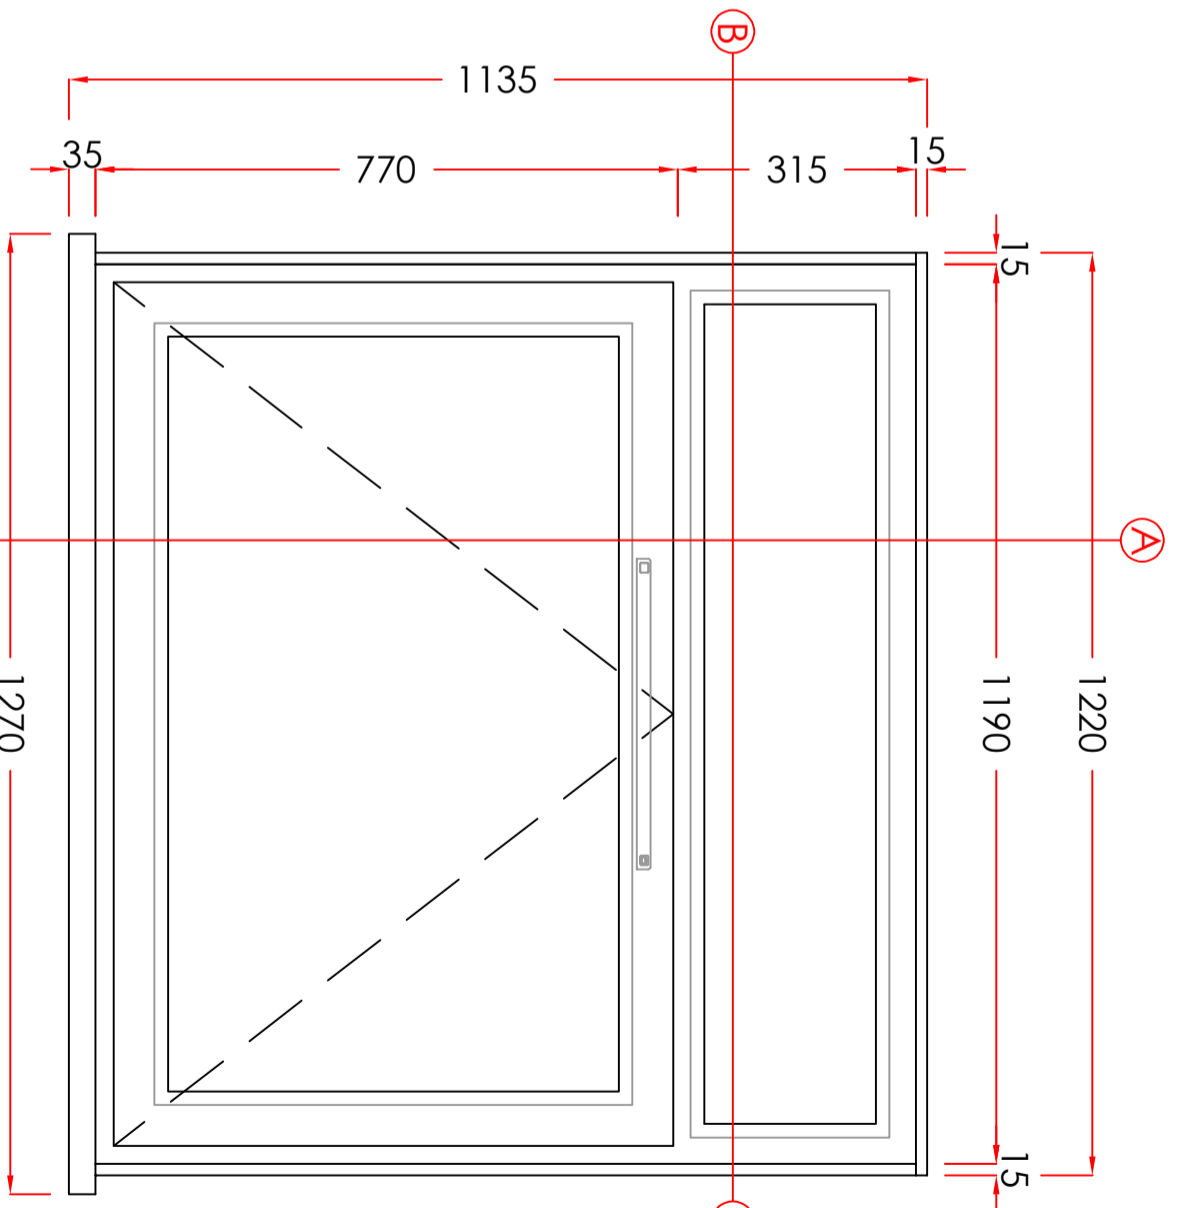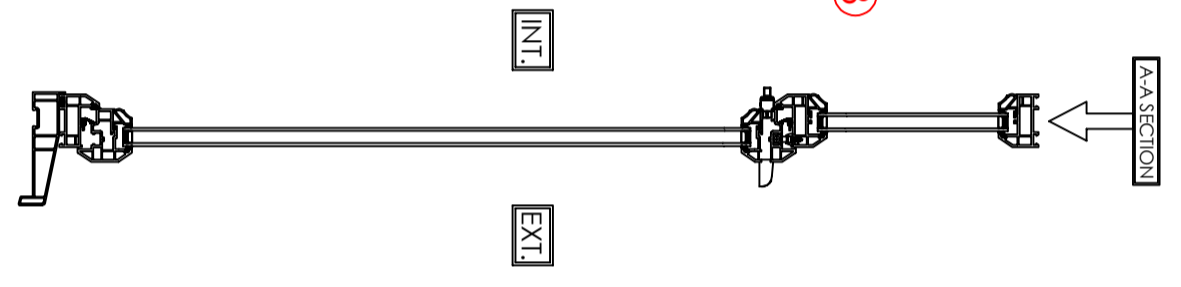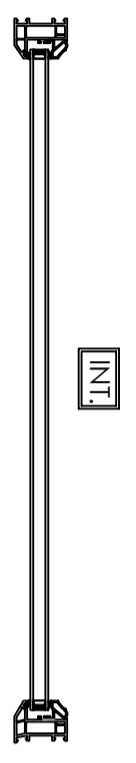

6. BEDROOM

MATERIAL - PVCU
INTERNAL & EXTERNAL COLOUR - WHITE
GLAZING - 24MM SEALED UNITS

CONTRACT No.: 30397234

date: 03/01/2024

PROPOSED: WINDOW REPLACEMENT
AT: 3 BEACON COTTAGES
TALATON
EXETER
DEVON, EX5 2SA

Scale - 1:10
(Produced on A3 Paper)
Sheet 3 Of 4

Drawers Initials
SF

