



1. LOUNGE

MATERIAL - PVCU
INTERNAL & EXTERNAL COLOUR - WHITE
GLAZING - 24MM SEALED UNITS

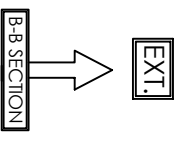


2. BATHROOM

MATERIAL - PVCU
INTERNAL & EXTERNAL COLOUR - WHITE
GLAZING - 24MM SEALED UNITS

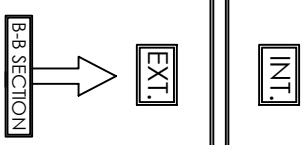

VIEWED EXTERNALLY

THESE DRAWINGS ARE THE PROPERTY OF ANGLIAN HOME IMPROVEMENTS
AND MUST NOT BE USED, DISTRIBUTED, LOANED OR COPIED WITHOUT THE
EXPRESS PERMISSION OF ANGLIAN HOME IMPROVEMENTS.

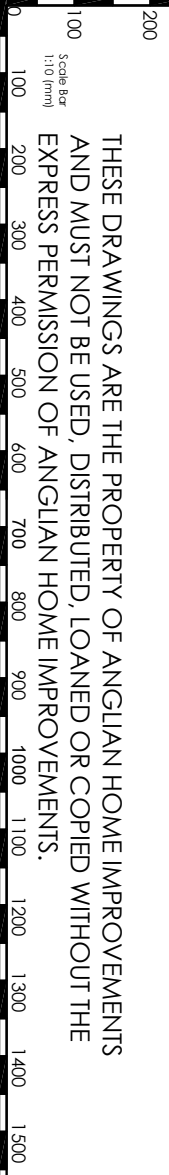

Scale - 1:10
(Produced on A3 Paper)

Sheet 1 Of 4

Drawers Initials
SF

CONTRACT No.: 30397234

date: 03/01/2024

PROPOSED: WINDOW REPLACEMENT
AT: (INSTALLATION ADDRESS)
3 BEACON COTTAGES
TALATON
EXETER
DEVON, EX5 2SA

