


Tullimar, Gardeners Cottage extension. Tree catalogue and protection plan. January 2024.

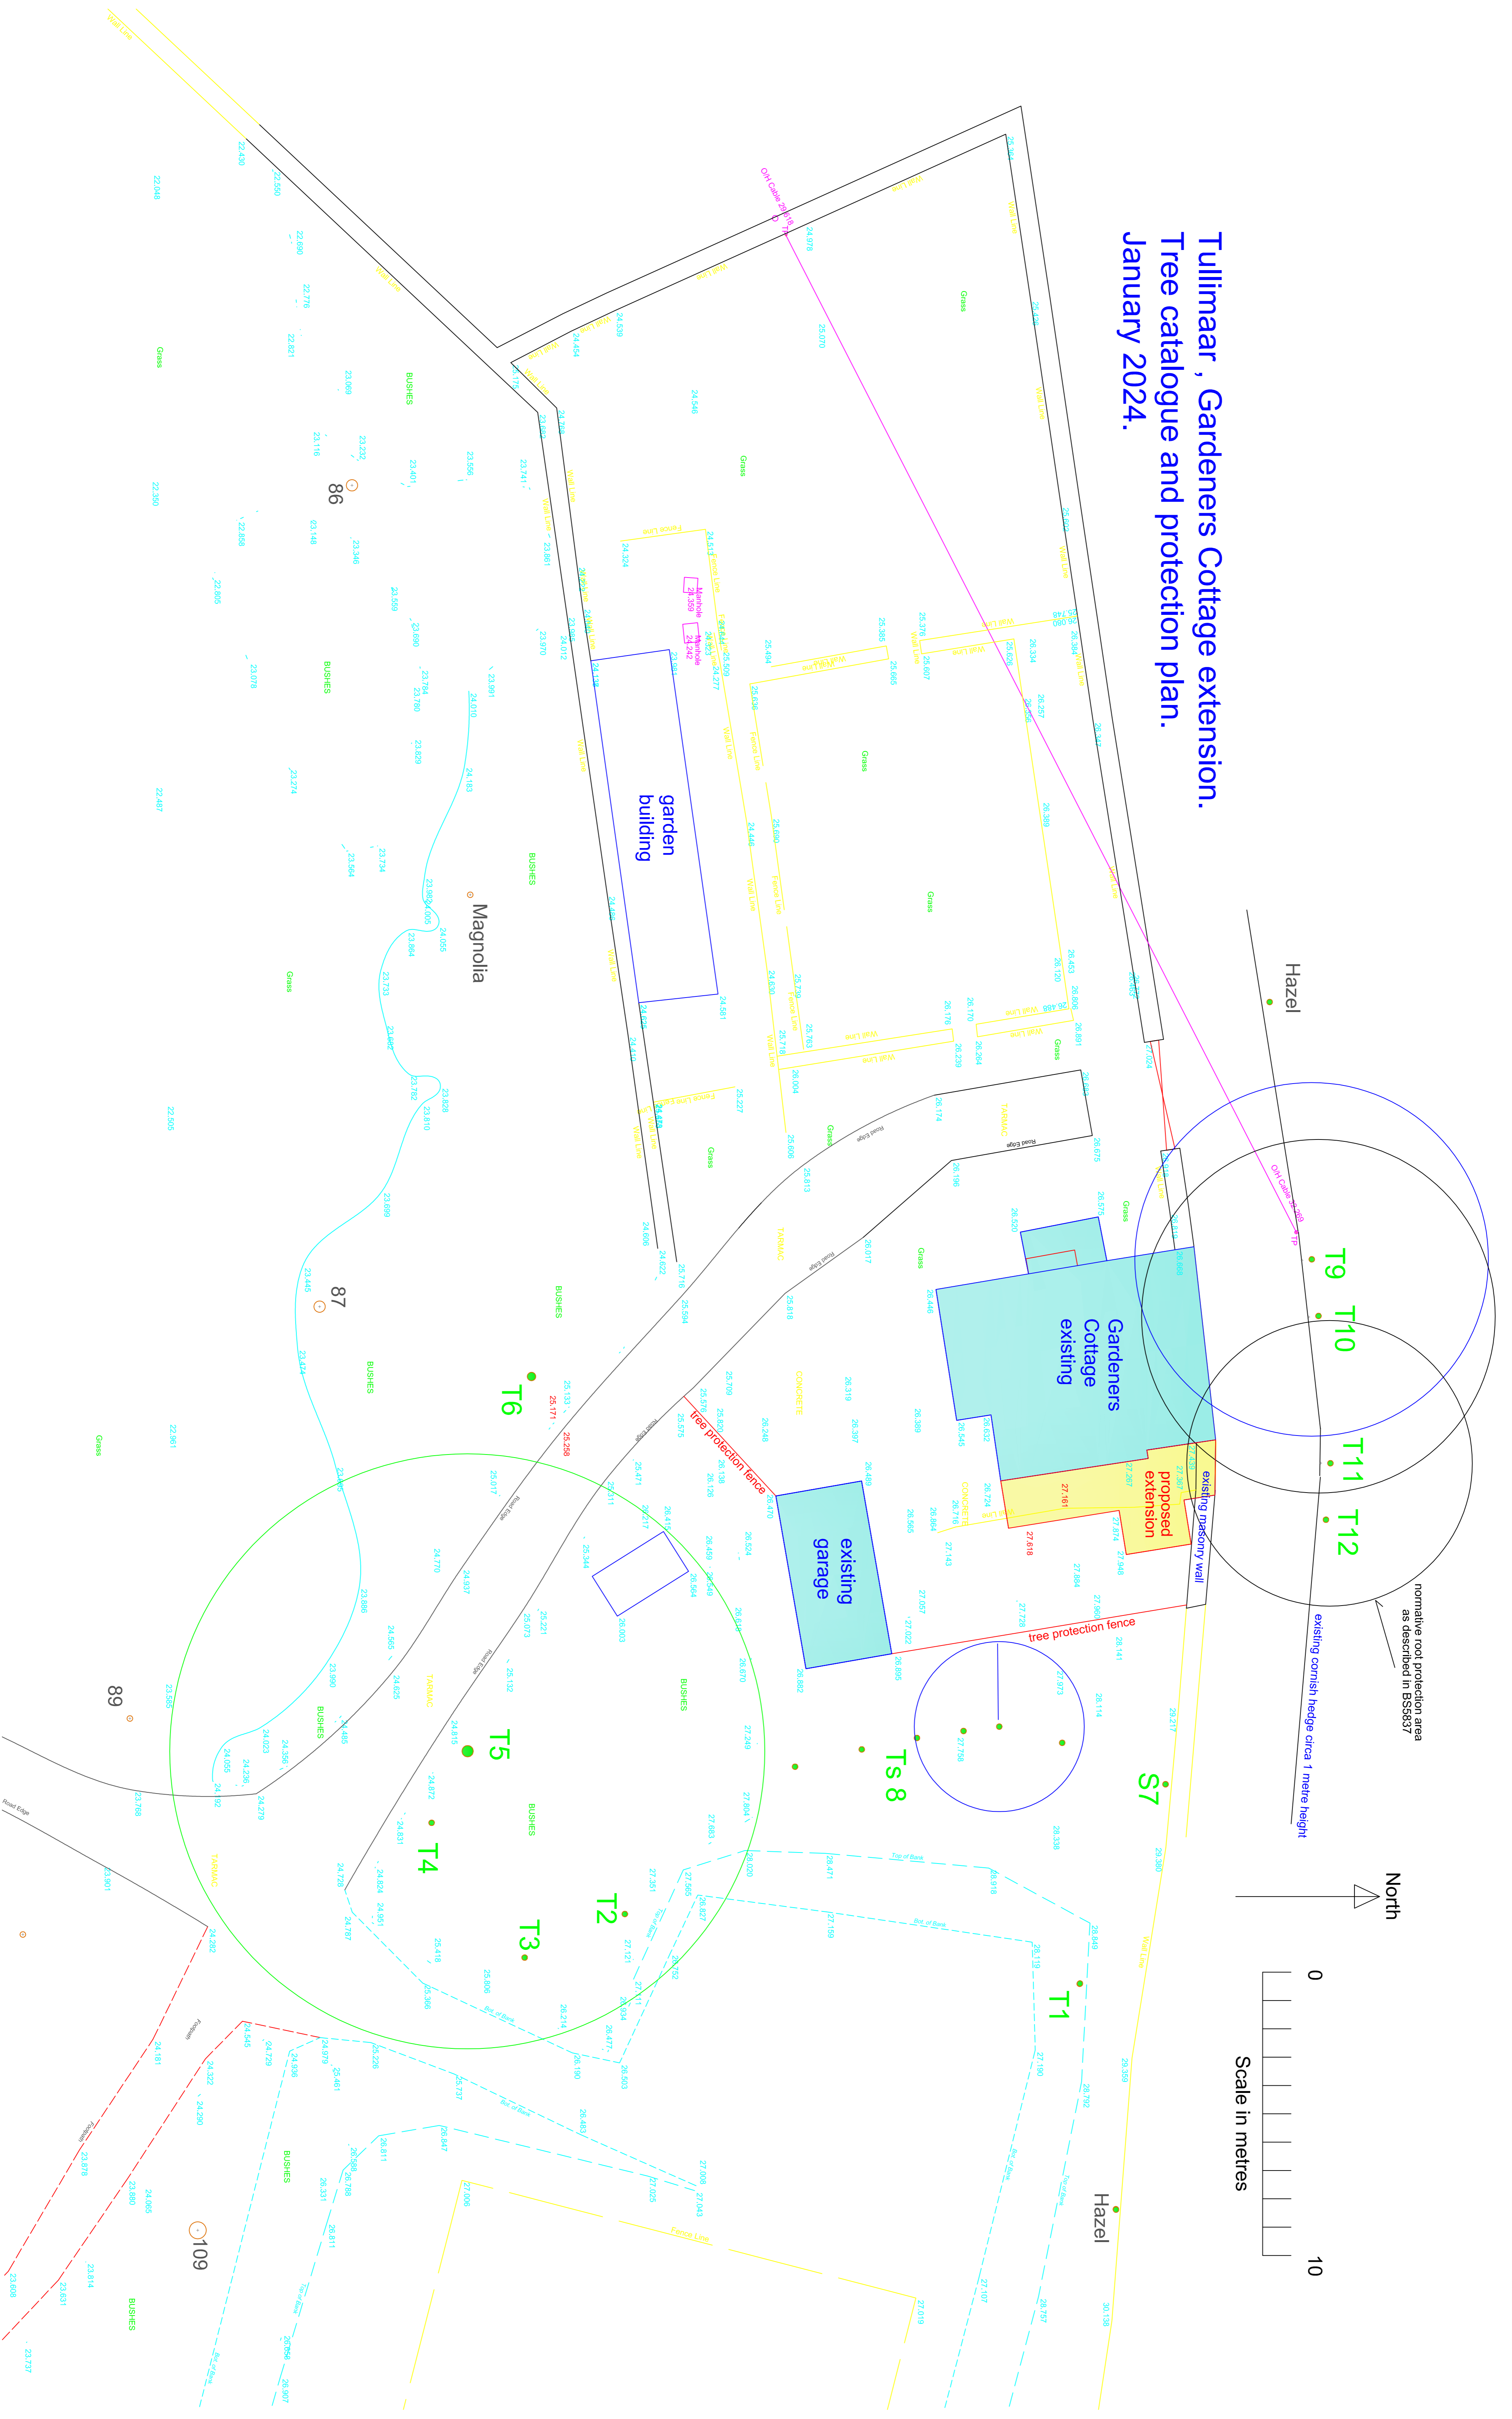

normative root protection area as described in BS5837

existing cornish hedge circa 1 metre height

North

