


Internal Roof Sizes



01473 467171

for

Mr and Mrs Sturgeon

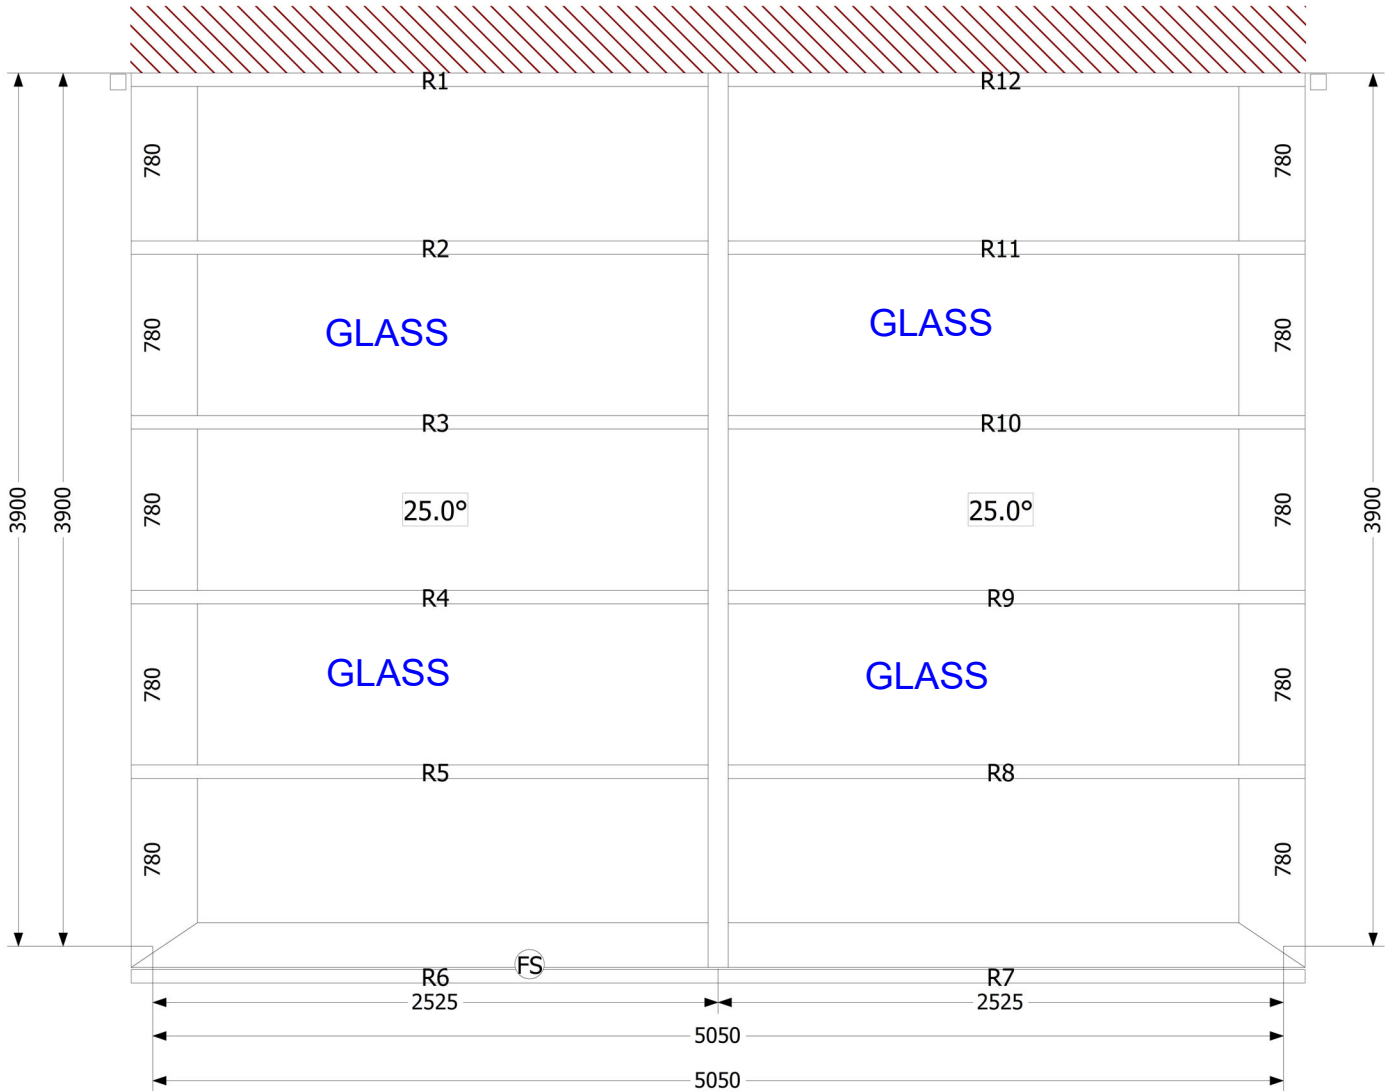

Technical Data

Roof Spec:
Carbon Grey Composite Tile
White Fascia, Soffit, Guttering and Downpipe

Pitches in (degrees) 25.0°, 0.0°, 25.0°