



Head office  
1, Olympus Close  
Ipswich  
IP1 5LJ

# Design by SEHBAC Ltd

tel: 01473 467171  
fax: 01473 462240  
Job No. 3350005

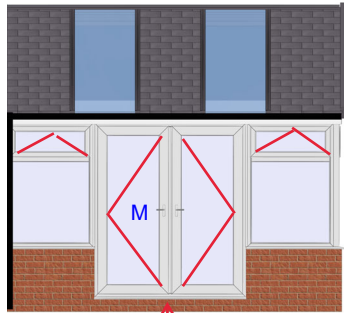


French Doors Open Out  
M = Master Door



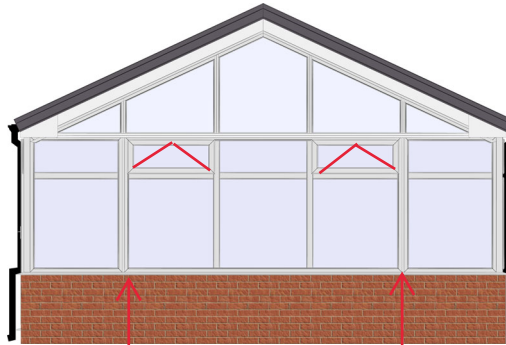


Window Joiner

Window Joiner

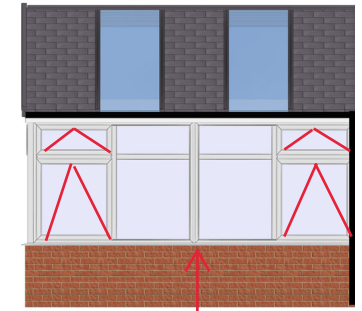

Window Joiner

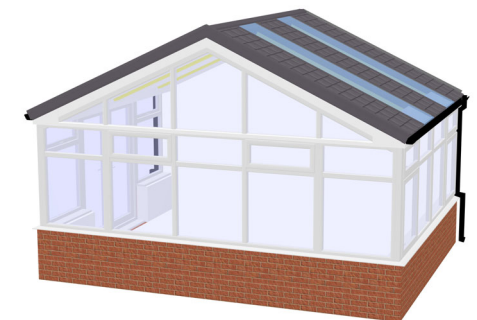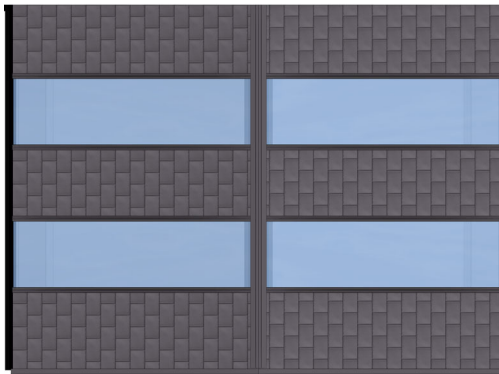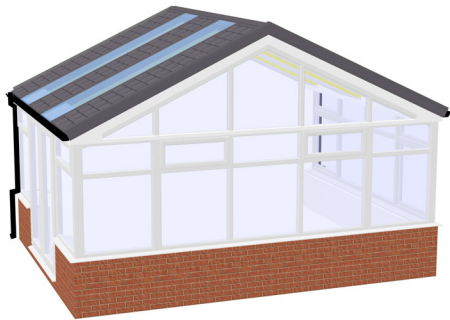

Designed for : -  
**Mr and Mrs Sturgeon**  
Oak View  
Rougham  
IP30 9JP  
Designed by Andy White

Width (external) mm	5250	Wall height above DPC	600
Projection (external) mm	4000	Wall Cavity width	100
Approximate ridge height mm	3535		
Roof Pitch(es) degrees	25.0°		
Internal Floor Area sq.m	17.57		
Wall Frame Area Sq.Mtr.	20.36	Wall area above dpc	6.86m <sup>2</sup>

Colour, external White  
Colour, internal White  
Roof Spec Carbon Grey Composite Tile  
Window glass Low-E + Argon Gas fill

Please Note:

These drawings are for visual representation purposes only and are subject to final survey.