


00 Ground Floor Plan: Existing



01 Ground Floor Plan: Proposed

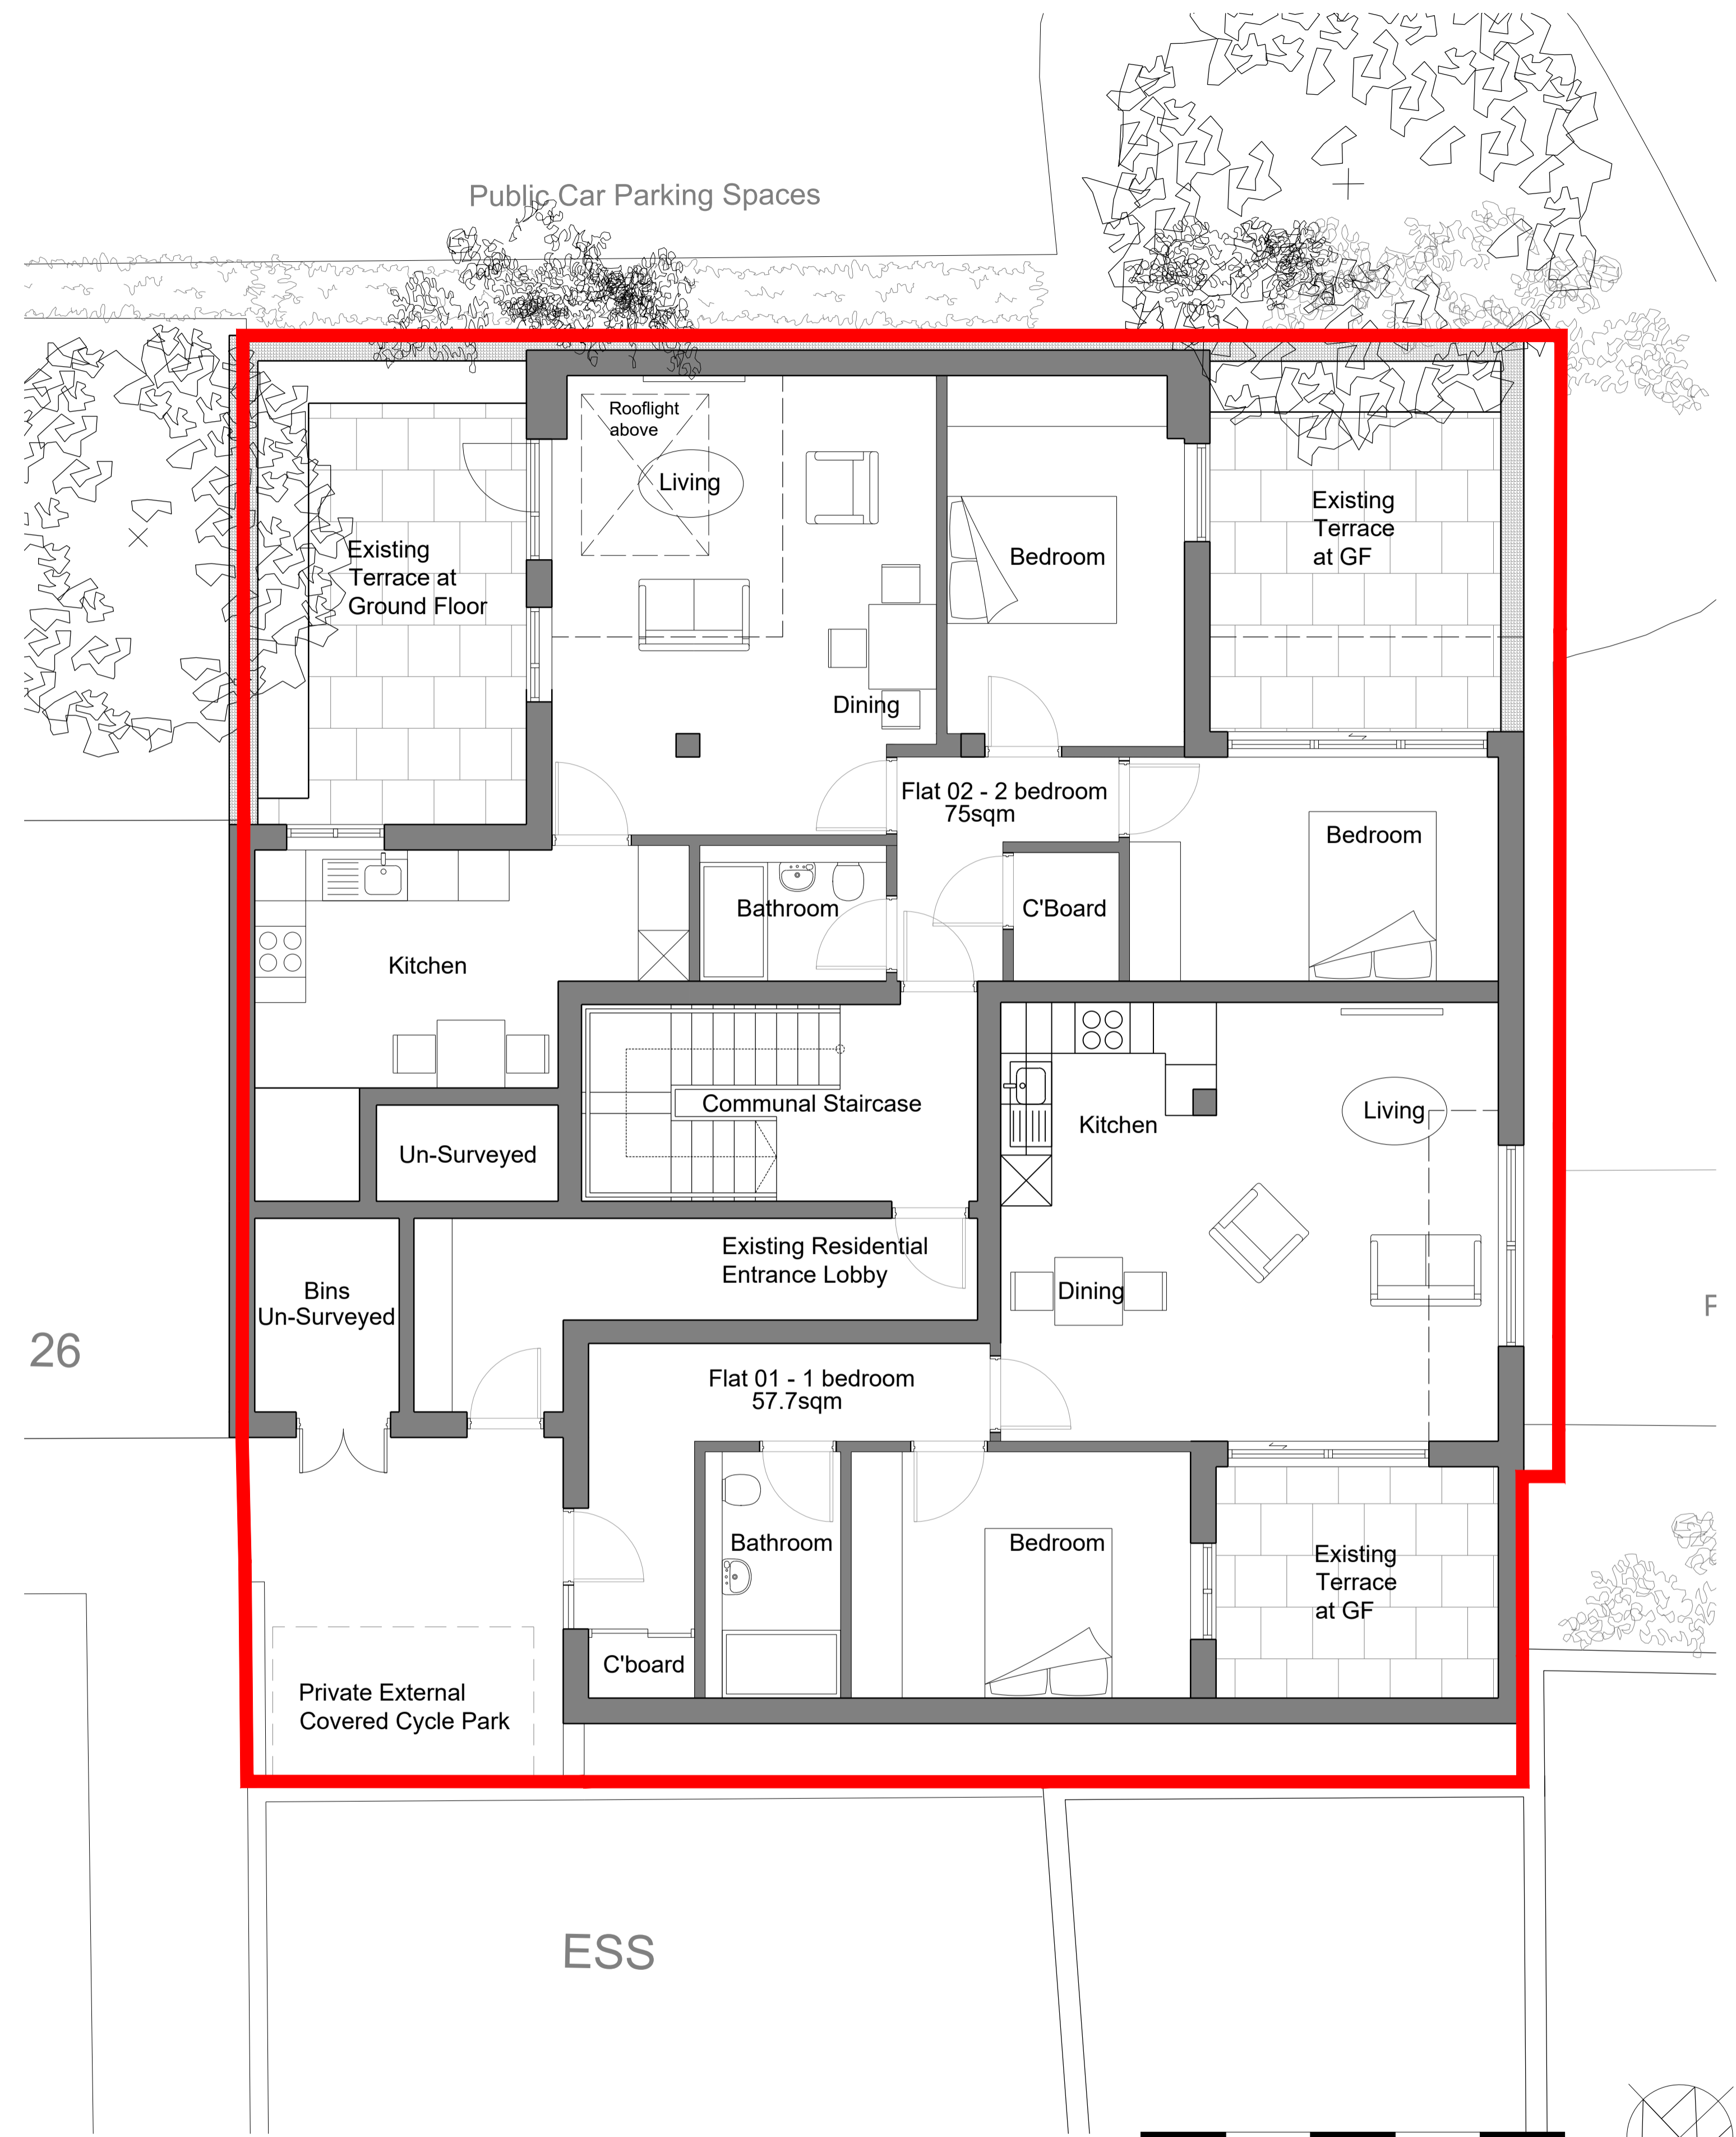