


PHOTO TAKEN
2003

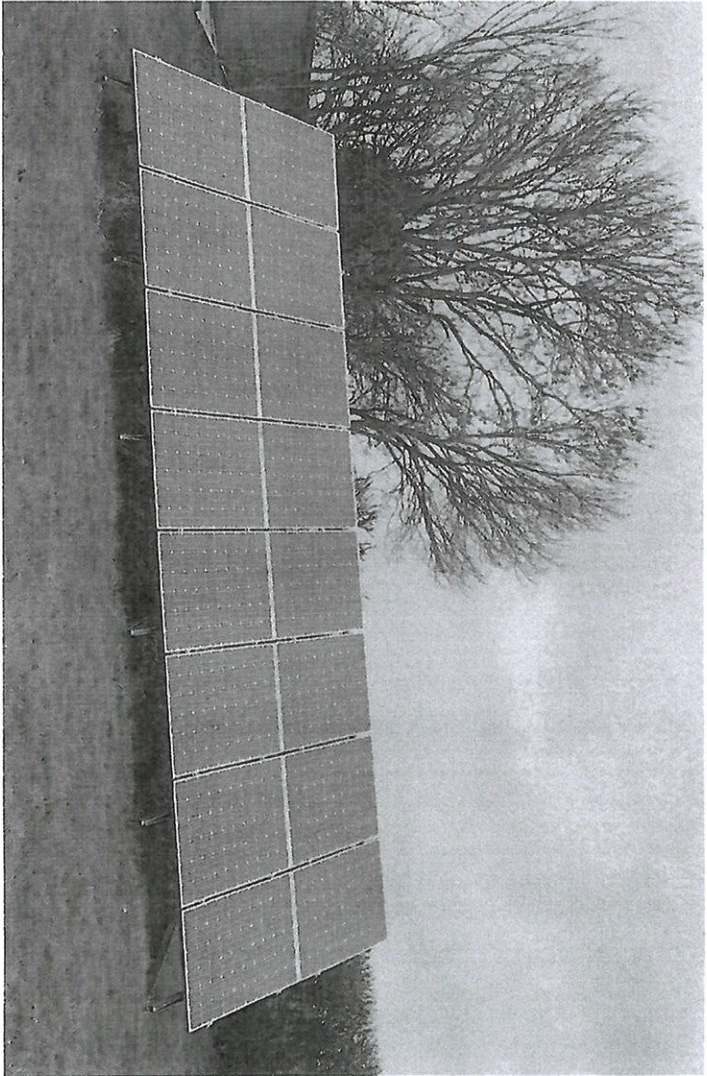

2.6 mbs
Height
↕

Depth
3 mbs

LENGTH 8 mbs.