




ROOF PLAN




TYPICAL PUMP SHED LAYOUT

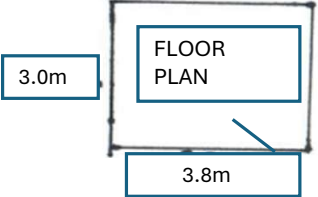


Enduramaxx 5000 LITRE WATER TANK - 17221501-WRAS

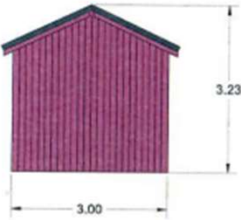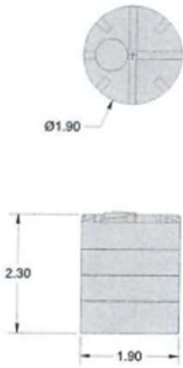


LEFT SIDE ELEVATION

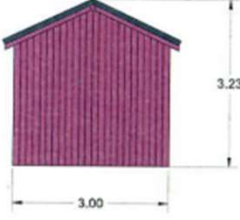

RIGHT SIDE ELEVATION

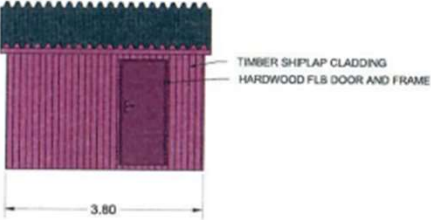

FRONT ELEVATION

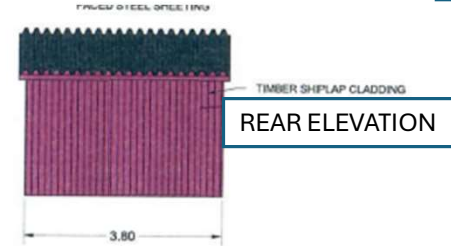

REAR ELEVATION