

CLIENT:
Emmanuel Ayamba

ADDRESS:
8, Edinburgh Rd., Wallingborough, NN8 2HN
England


DATE:
19/12/2023

DRAWING SHEET SIZE:
A3


DRAWING NUMBER:
1458 C - 02

REVISION: C
22/12/2023

Drawings and notes within this project are created and are property of Practical Foundations.
© copyright
Millimeters to be used as a main measurement unit.

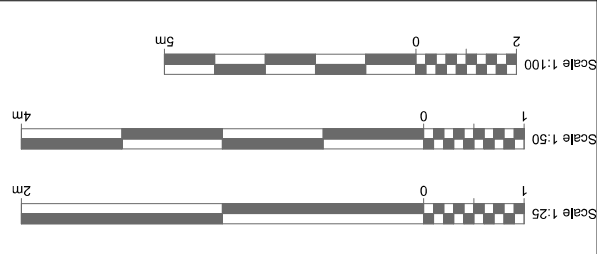

Ground Floor Plan - Demolished 1:50

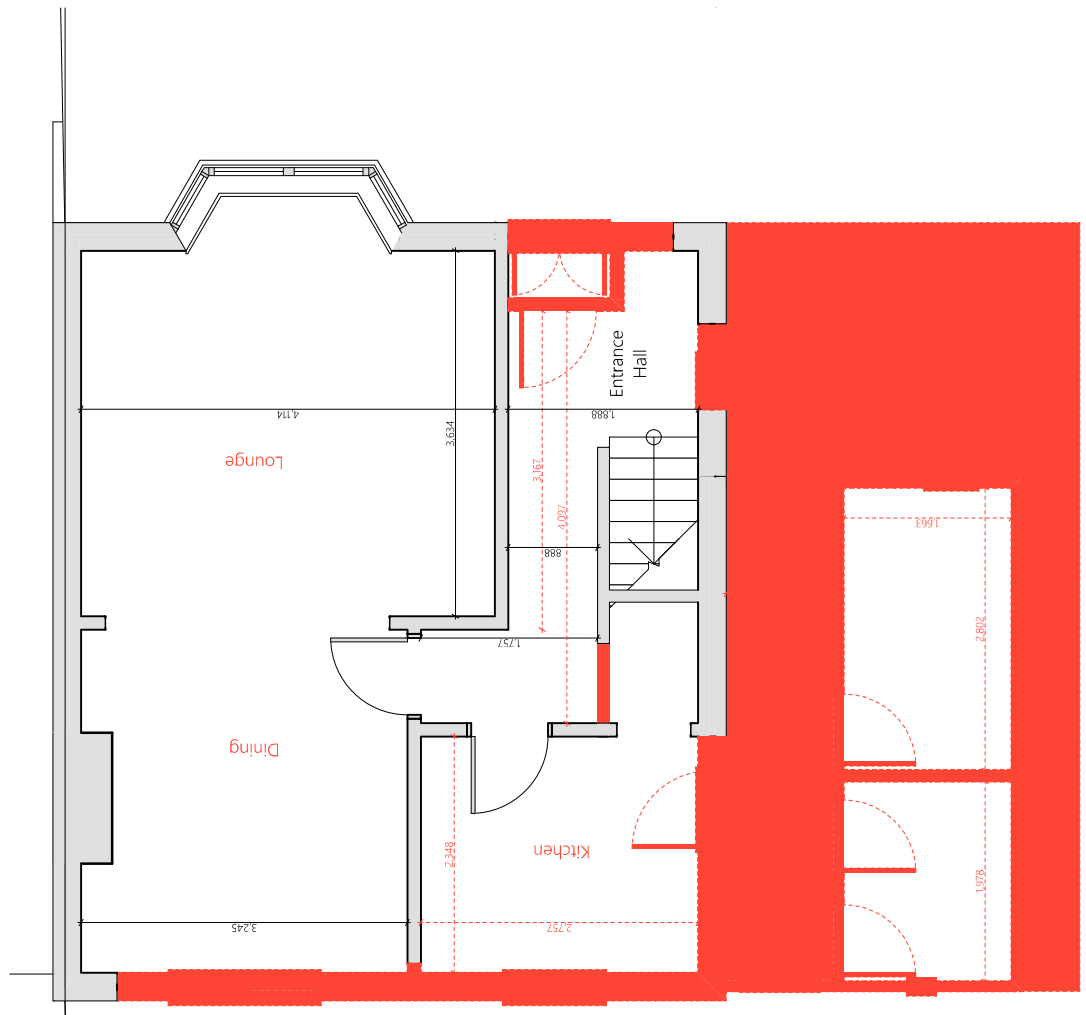

Measurements to be checked on site by builder.