

**CLIENT:**  
Emmanuel Ayamba

**ADDRESS:**  
8, Edinburgh Rd., Wallingborough, NN8 2HN  
England

**DATE:**  
19/12/2023

**DRAWING SHEET SIZE:**  
A3


**DRAWING NUMBER:**  
1458 C - 06

**REVISION:** C  
22/12/2023

Drawings and notes within this project are created and are property of Practical Foundations.  
© copyright  
Measurements to be used as a main measurement unit.



**First Floor Plan - Proposed**      **1:50**

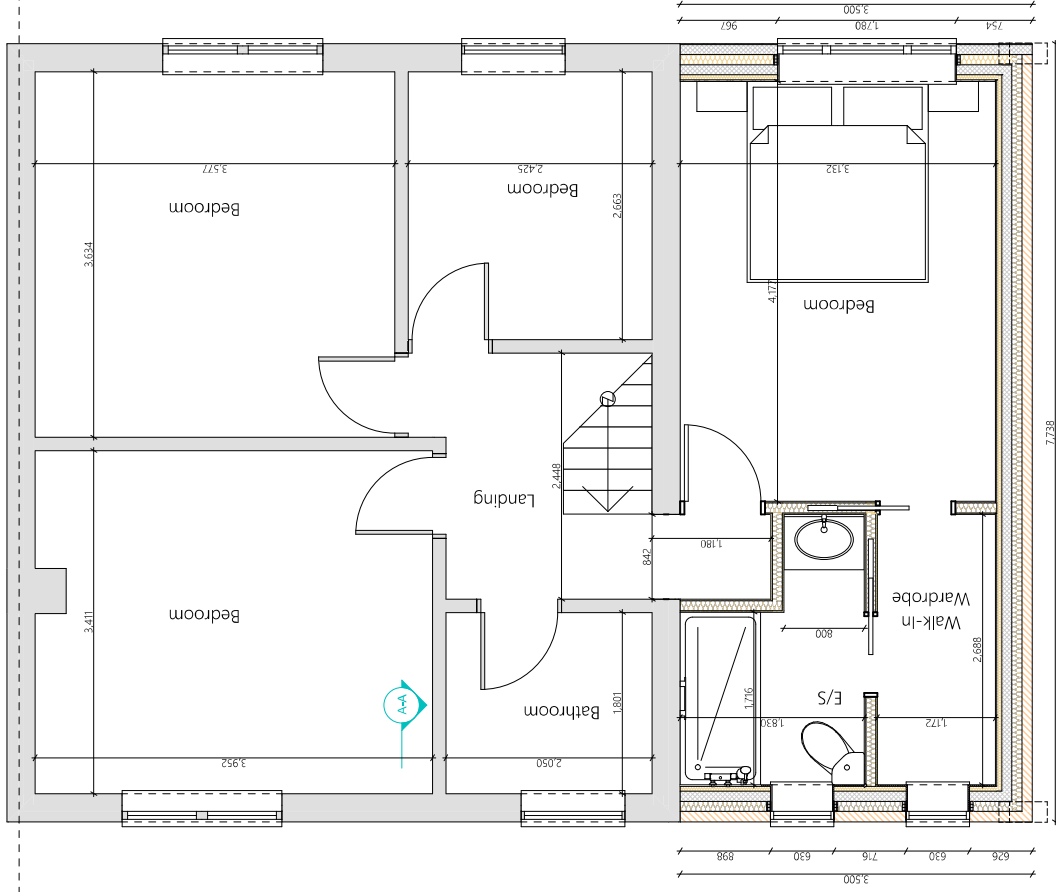

Measurements to be checked on site by builder.