



PROPOSED GROUND FLOOR PLAN
1:100

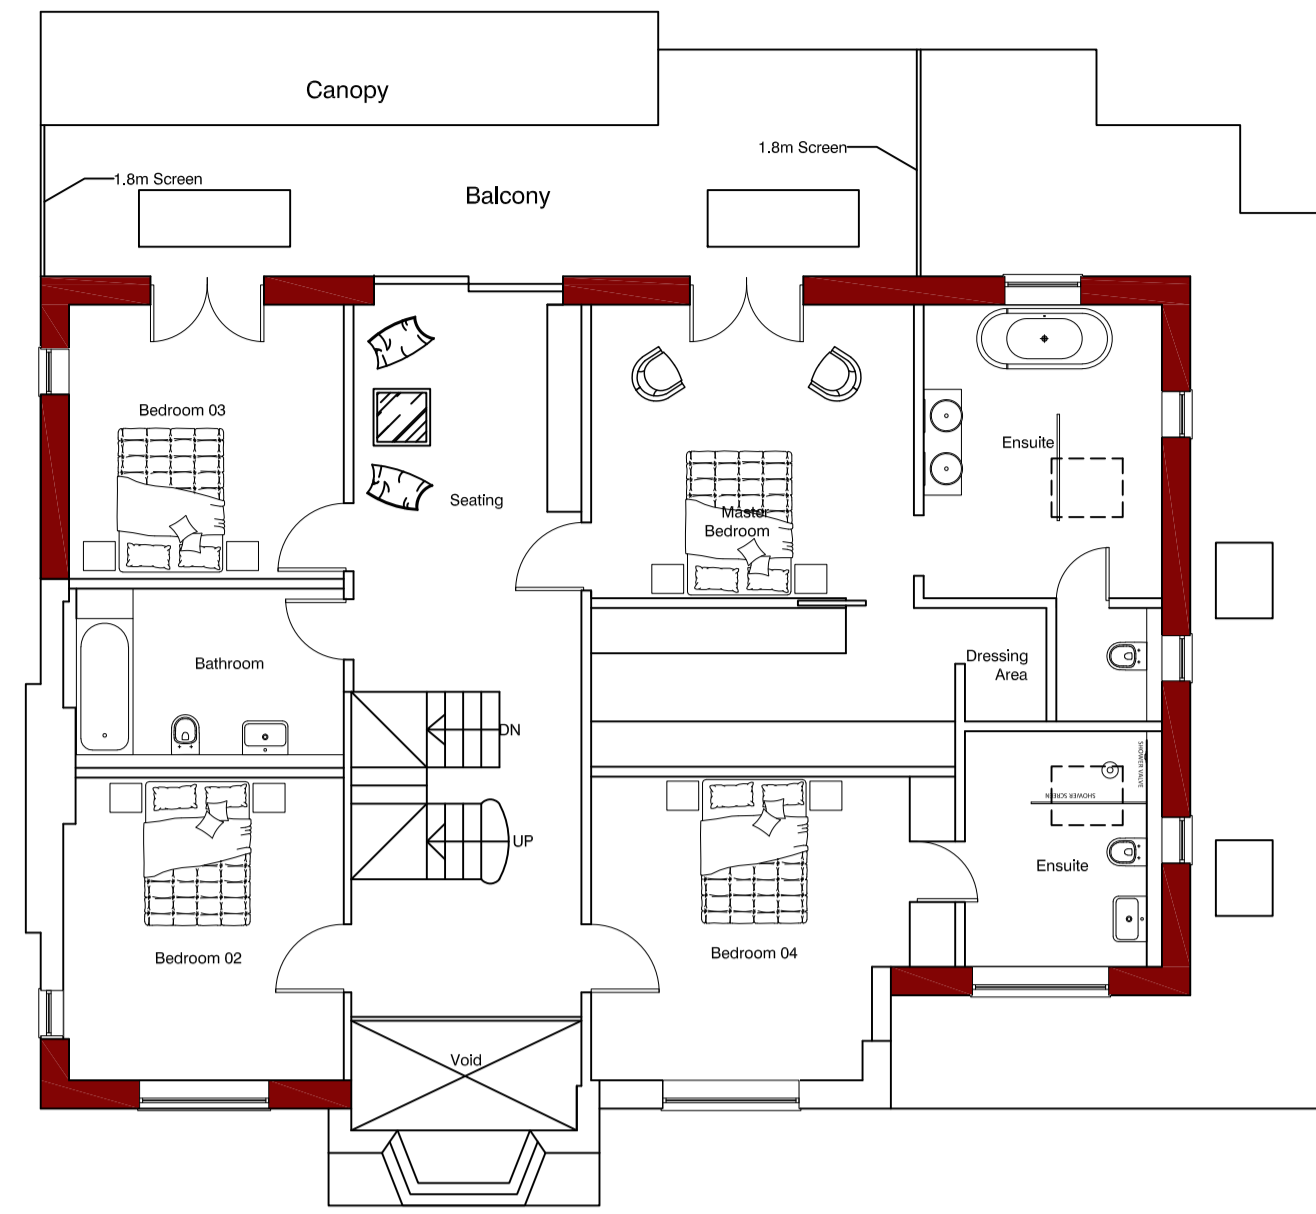


PROPOSED FIRST FLOOR PLAN
1:100

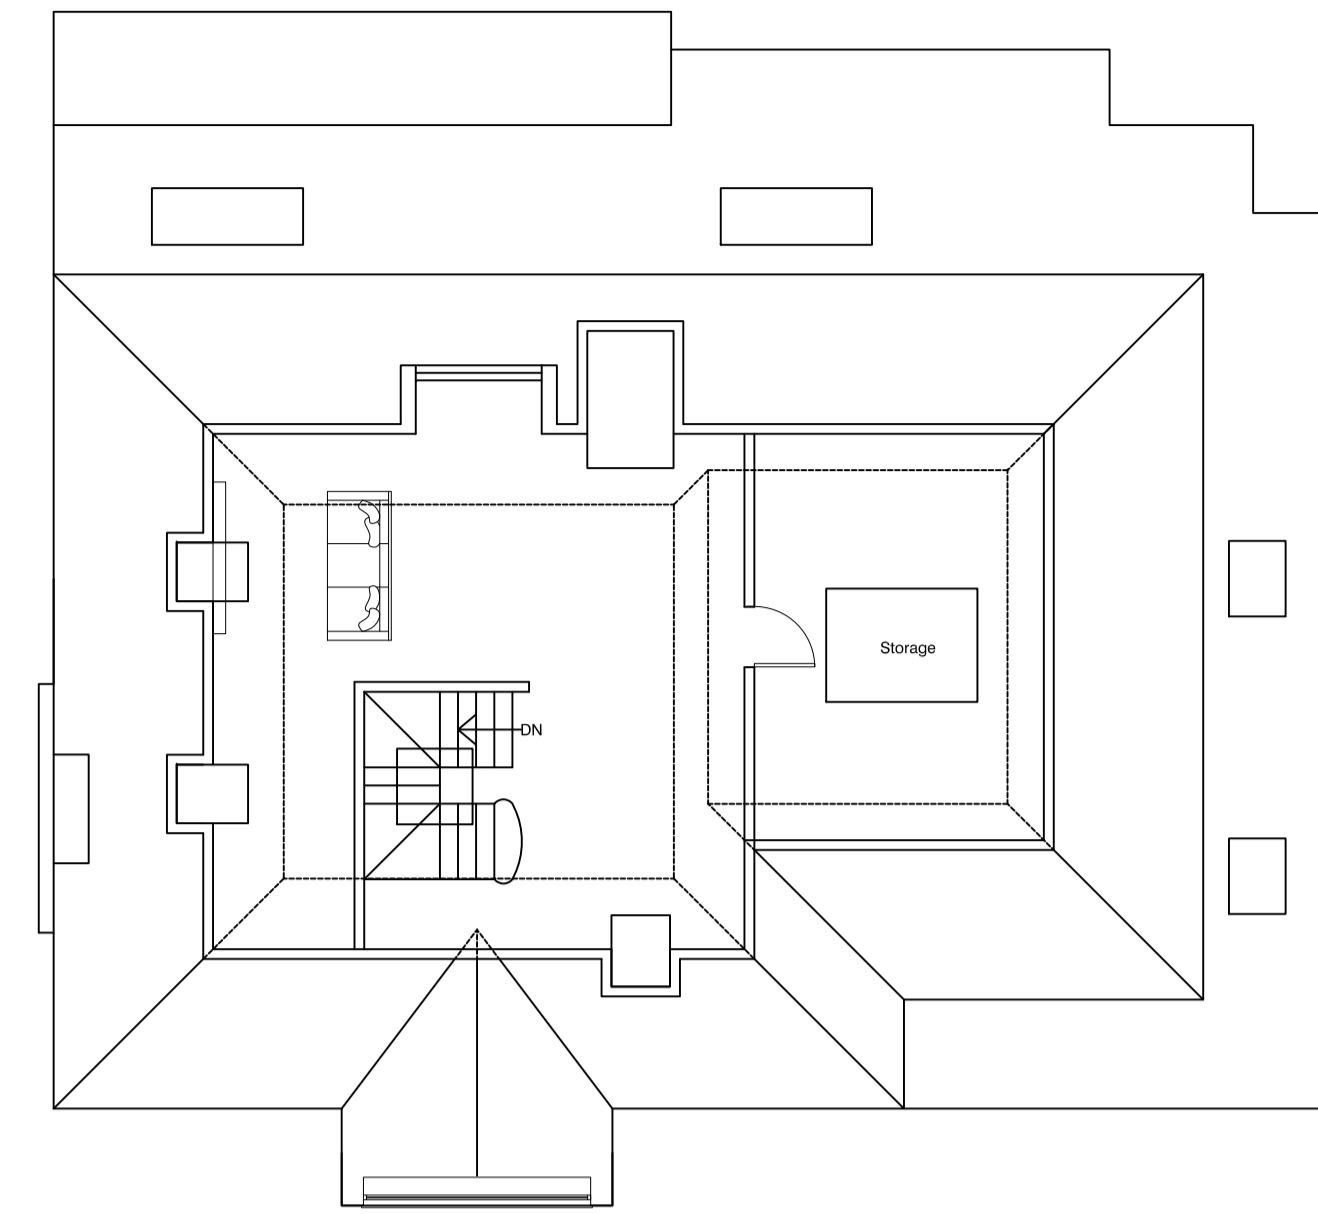


PROPOSED LOFT FLOOR PLAN
1:100




PROPOSED FRONT ELEVATION
1:100

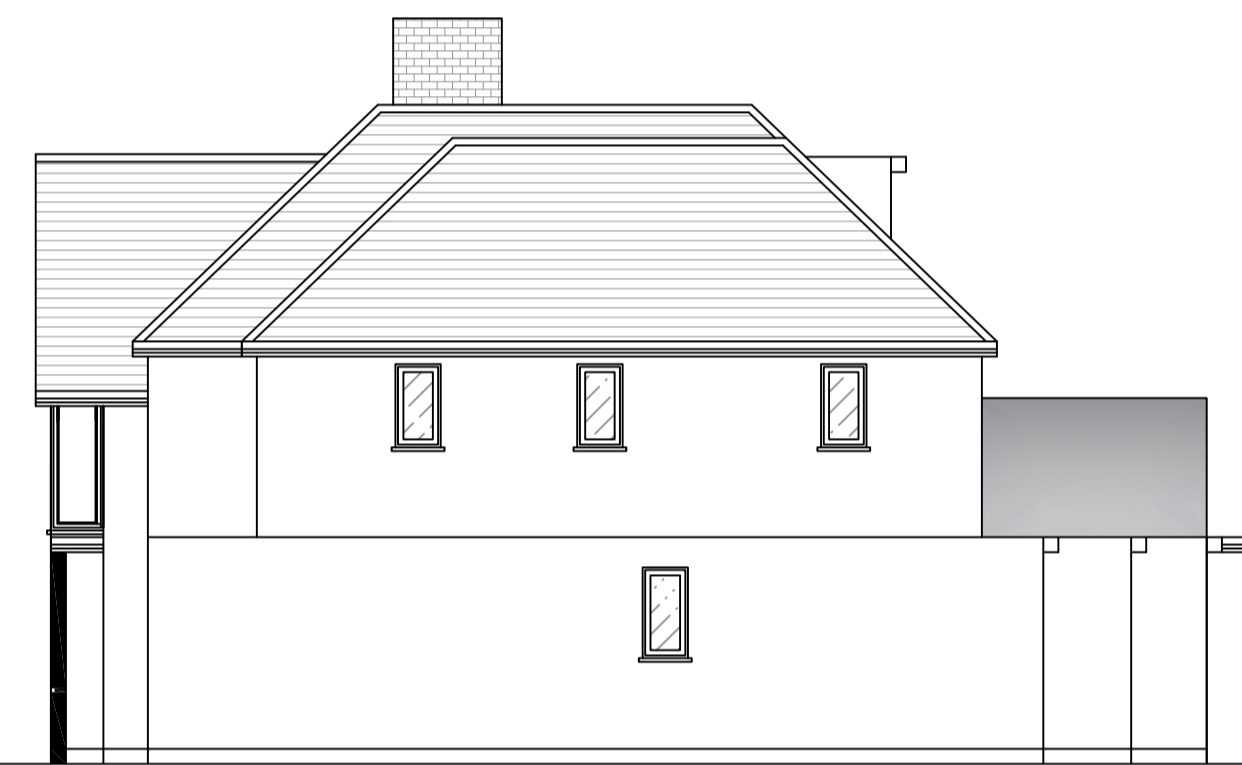


PROPOSED SIDE ELEVATION
1:100

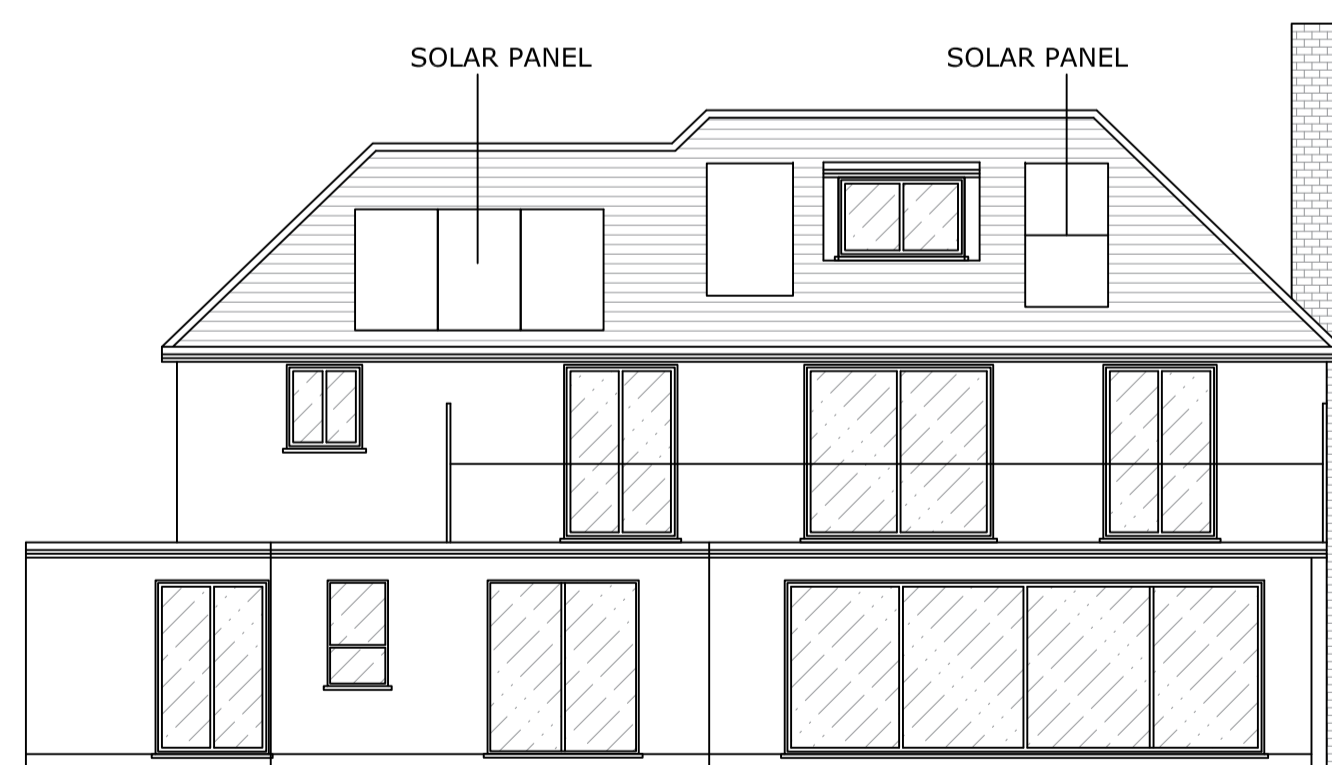

PROPOSED REAR ELEVATION
1:100

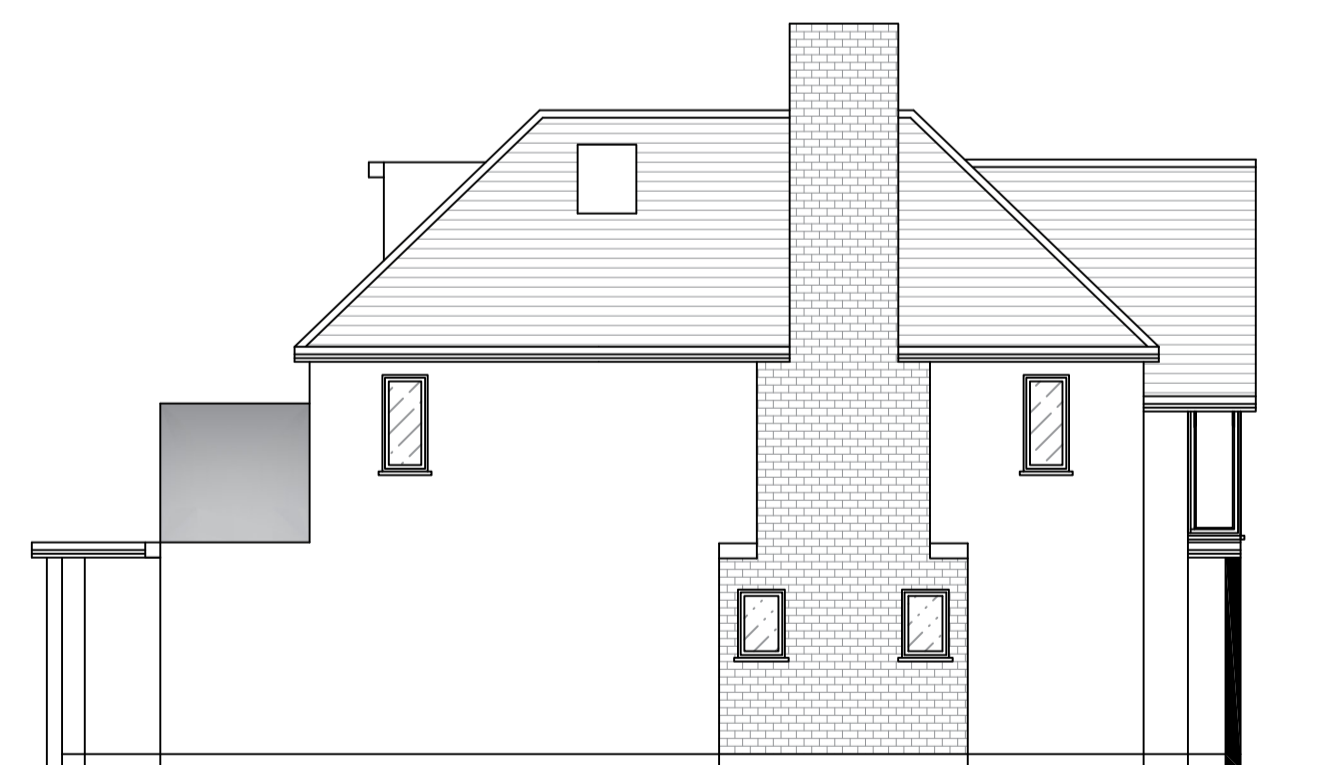

PROPOSED SIDE ELEVATION
1:100

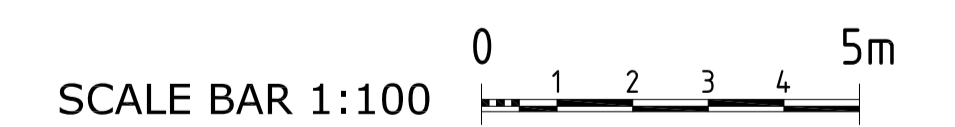

Consilio
DESIGN • PLANNING • ARCHITECTURE

Unit 1, 54a Cowley Mill Rd,
Uxbridge UB8 2FX

TEL: 01494932288
02039580151

EMAIL: info@consiliotownplanning.co.uk

RTPI
Chartered Town Planner

DISCLAIMER:
THESE ARE THE PLANNING DRAWINGS
AND SHOULD NOT BE USED FOR
STRUCTURAL CALCULATIONS OR ANY
ENGINEERING PURPOSE.

IMPORTANT NOTE: ALL
1. ALL GUTTERS, FOUNDATIONS
AND DOWN PIPES TO REMAIN
WITHIN THE BOUNDARY LINES
OF THE SUBJECT PROPERTY.
2. ALL PLANS ARE SUBJECT TO
FULL PLANS APPROVAL BY
BUILDING CONTROL, NOT
BUILDING NOTICE.

REVISION	DESCRIPTION	DATE

THIS DRAWING IS SUBJECT TO COPYRIGHT DO NOT REPRODUCE THIS DRAWING WITHOUT PRIOR PERMISSION FROM CONSILIO

DESCRIPTION:
**PART DOUBLE/SINGLE STOREY
REAR/SIDE/Front EXTENSION**

CLIENT / JOB ADDRESS:
**DR CHETAN KAHER
4 PARKSIDE
NORTHWOOD
HA6 3HL**

DRAWING TITLE		PLANNING APPLICATION			
SCALE	1:100, 1:500 & 1:1250	@ A1	STATUS	PA	
DATE	12/01/2024		CHECKED	HM	
JOB.NO.	04-23-01		DRAWN	SG	
DWG.NO.	PA-02		REVISION		