

- Notes
1. This drawing is issued for planning purposes. Do not scale from the drawing for the purposes of construction.
 2. Structure to be in accordance with Structural Engineers drawings.
 3. All works to be carried out as per building regulations & approvals of statutory authorities
 4. Party wall/fence matters to be agreed with adjoining owners




EXISTING FRONT ELEVATION




EXISTING REAR ELEVATION




EXISTING SIDE ELEVATION

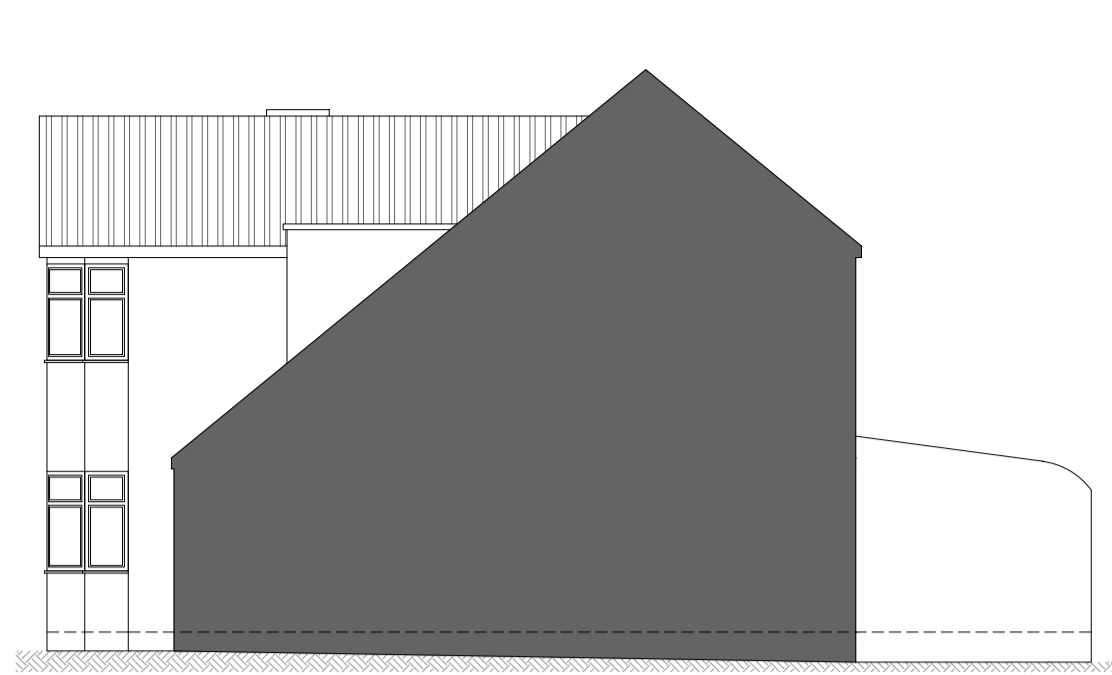


EXISTING SIDE ELEVATION

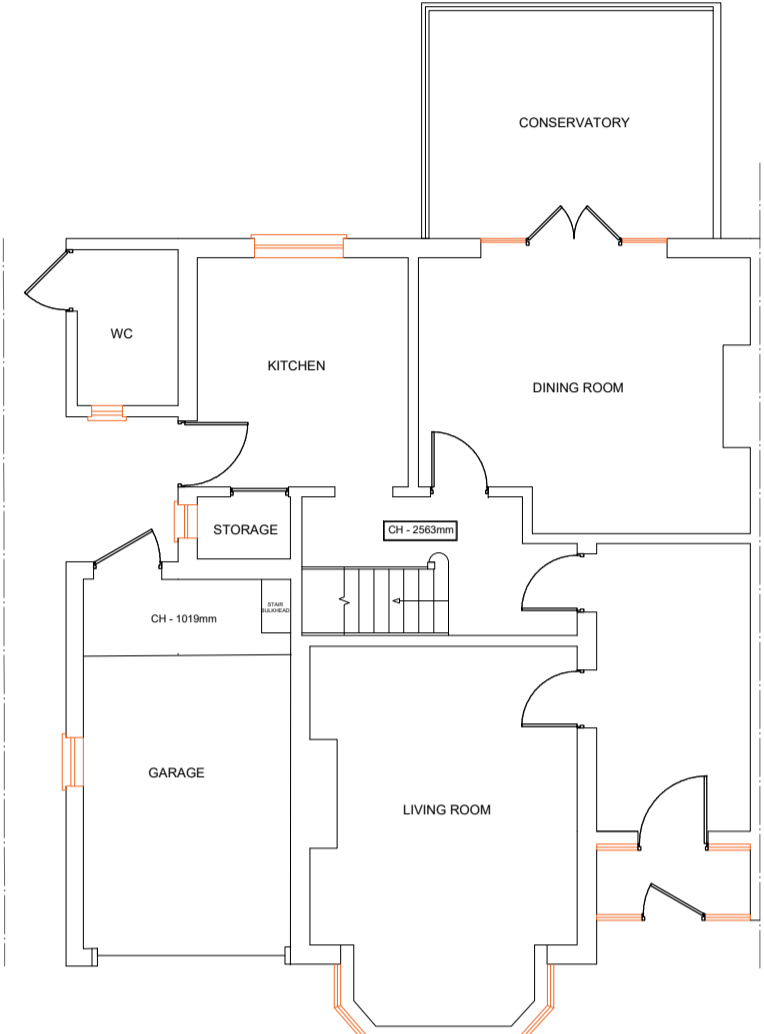

EXISTING GF PLAN

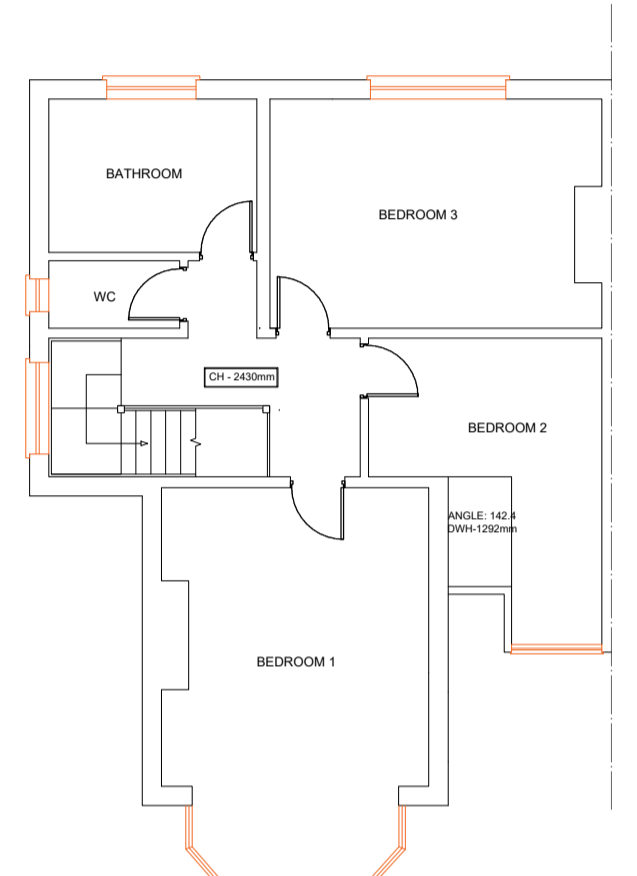

EXISTING 1ST FLOOR PLAN

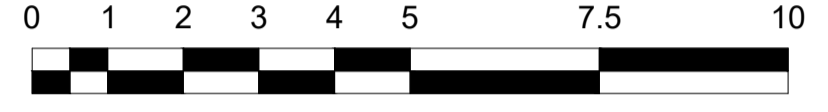


EXISTING FRONT ELEVATION




PROPOSED REAR ELEVATION




PROPOSED SIDE ELEVATION

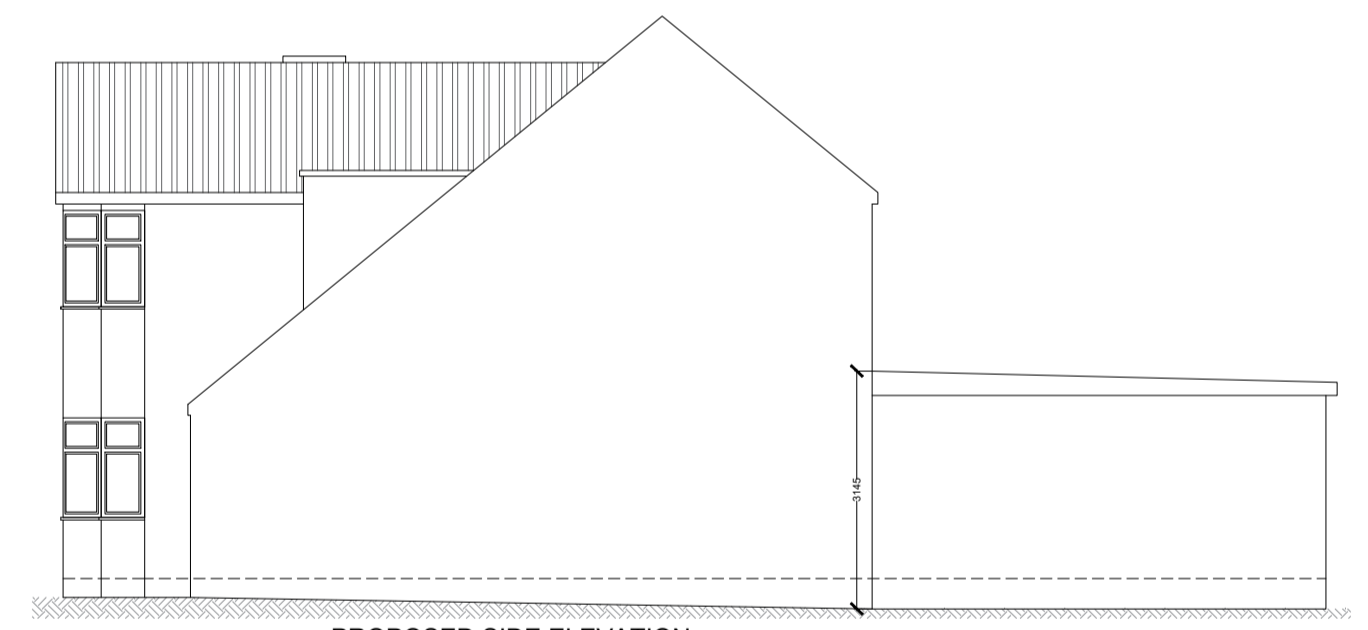

PROPOSED SIDE ELEVATION

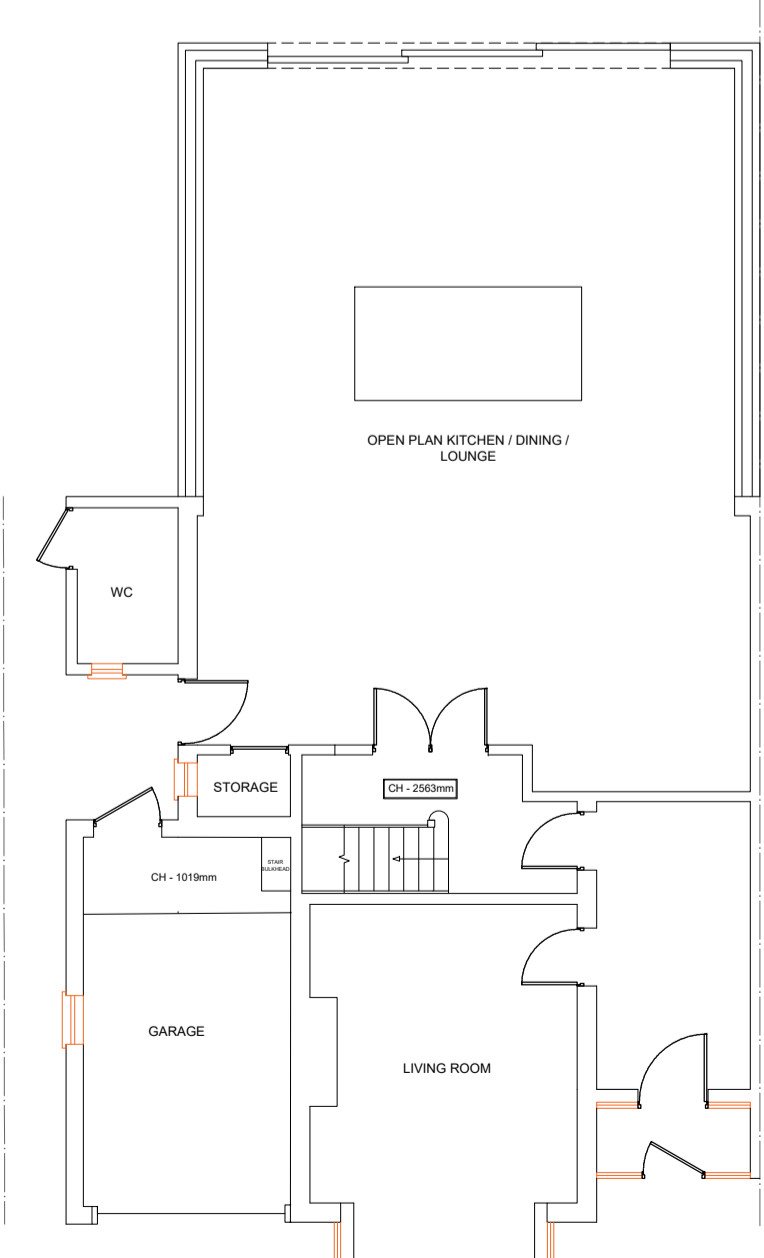

PROPOSED GF PLAN

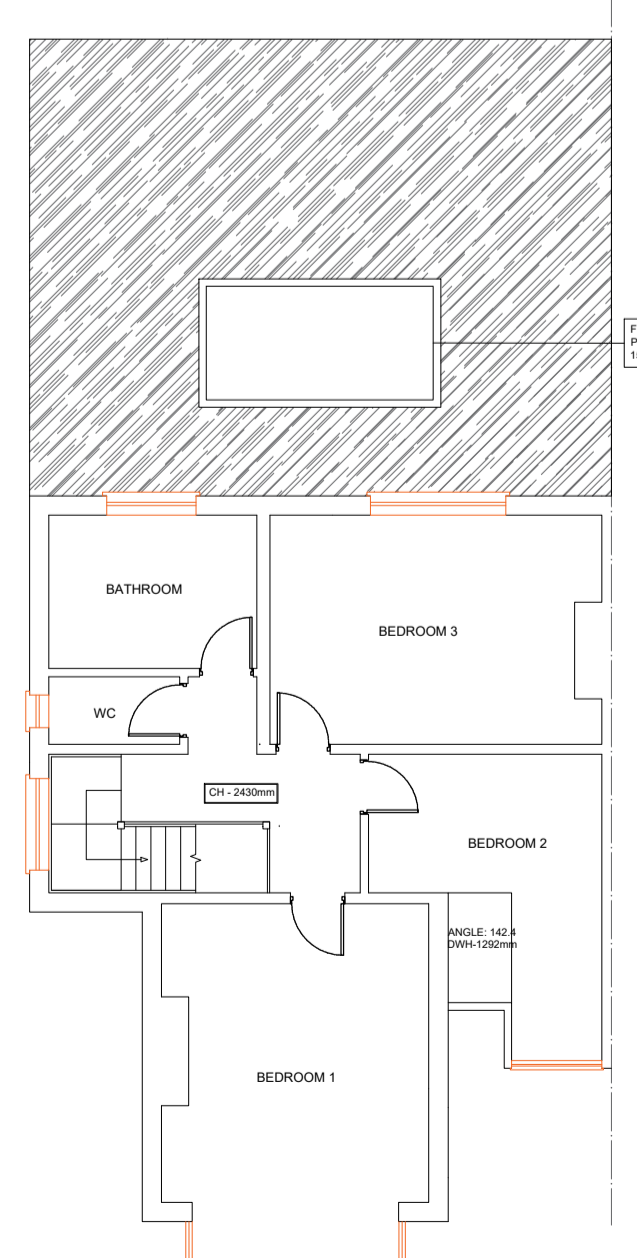

EXISTING 1ST FLOOR PLAN

FLAT ROOF WINDOWS WILL NOT PROJECT MORE THAN 100MM BEYOND THE ROOF SLOPE

| | | | | |
|-----|---------------|---------------|----------|------------|
| Rev | Revision Note | Revision Date | Drawn by | Checked by |
| R1 | For planning | 17/01/2024 | JSB | |

| | | | | |
|---|----------|------------|-------|--|
| Project | | | | |
| 29 MOUNT VIEW | | | | |
| Drawing | | | | |
| PL-253.2 Existing and proposed plans and elevations | | | | |
| Designer | | | | |
| | | | | |
| Drawing status | | | | |
| For planning | | | | |
| R1 | | | | |
| Drawn by | JSB | Checked by | | |
| Date | JAN 2024 | Scale @ A1 | 1:100 | |