



PLAN AS EXISTING

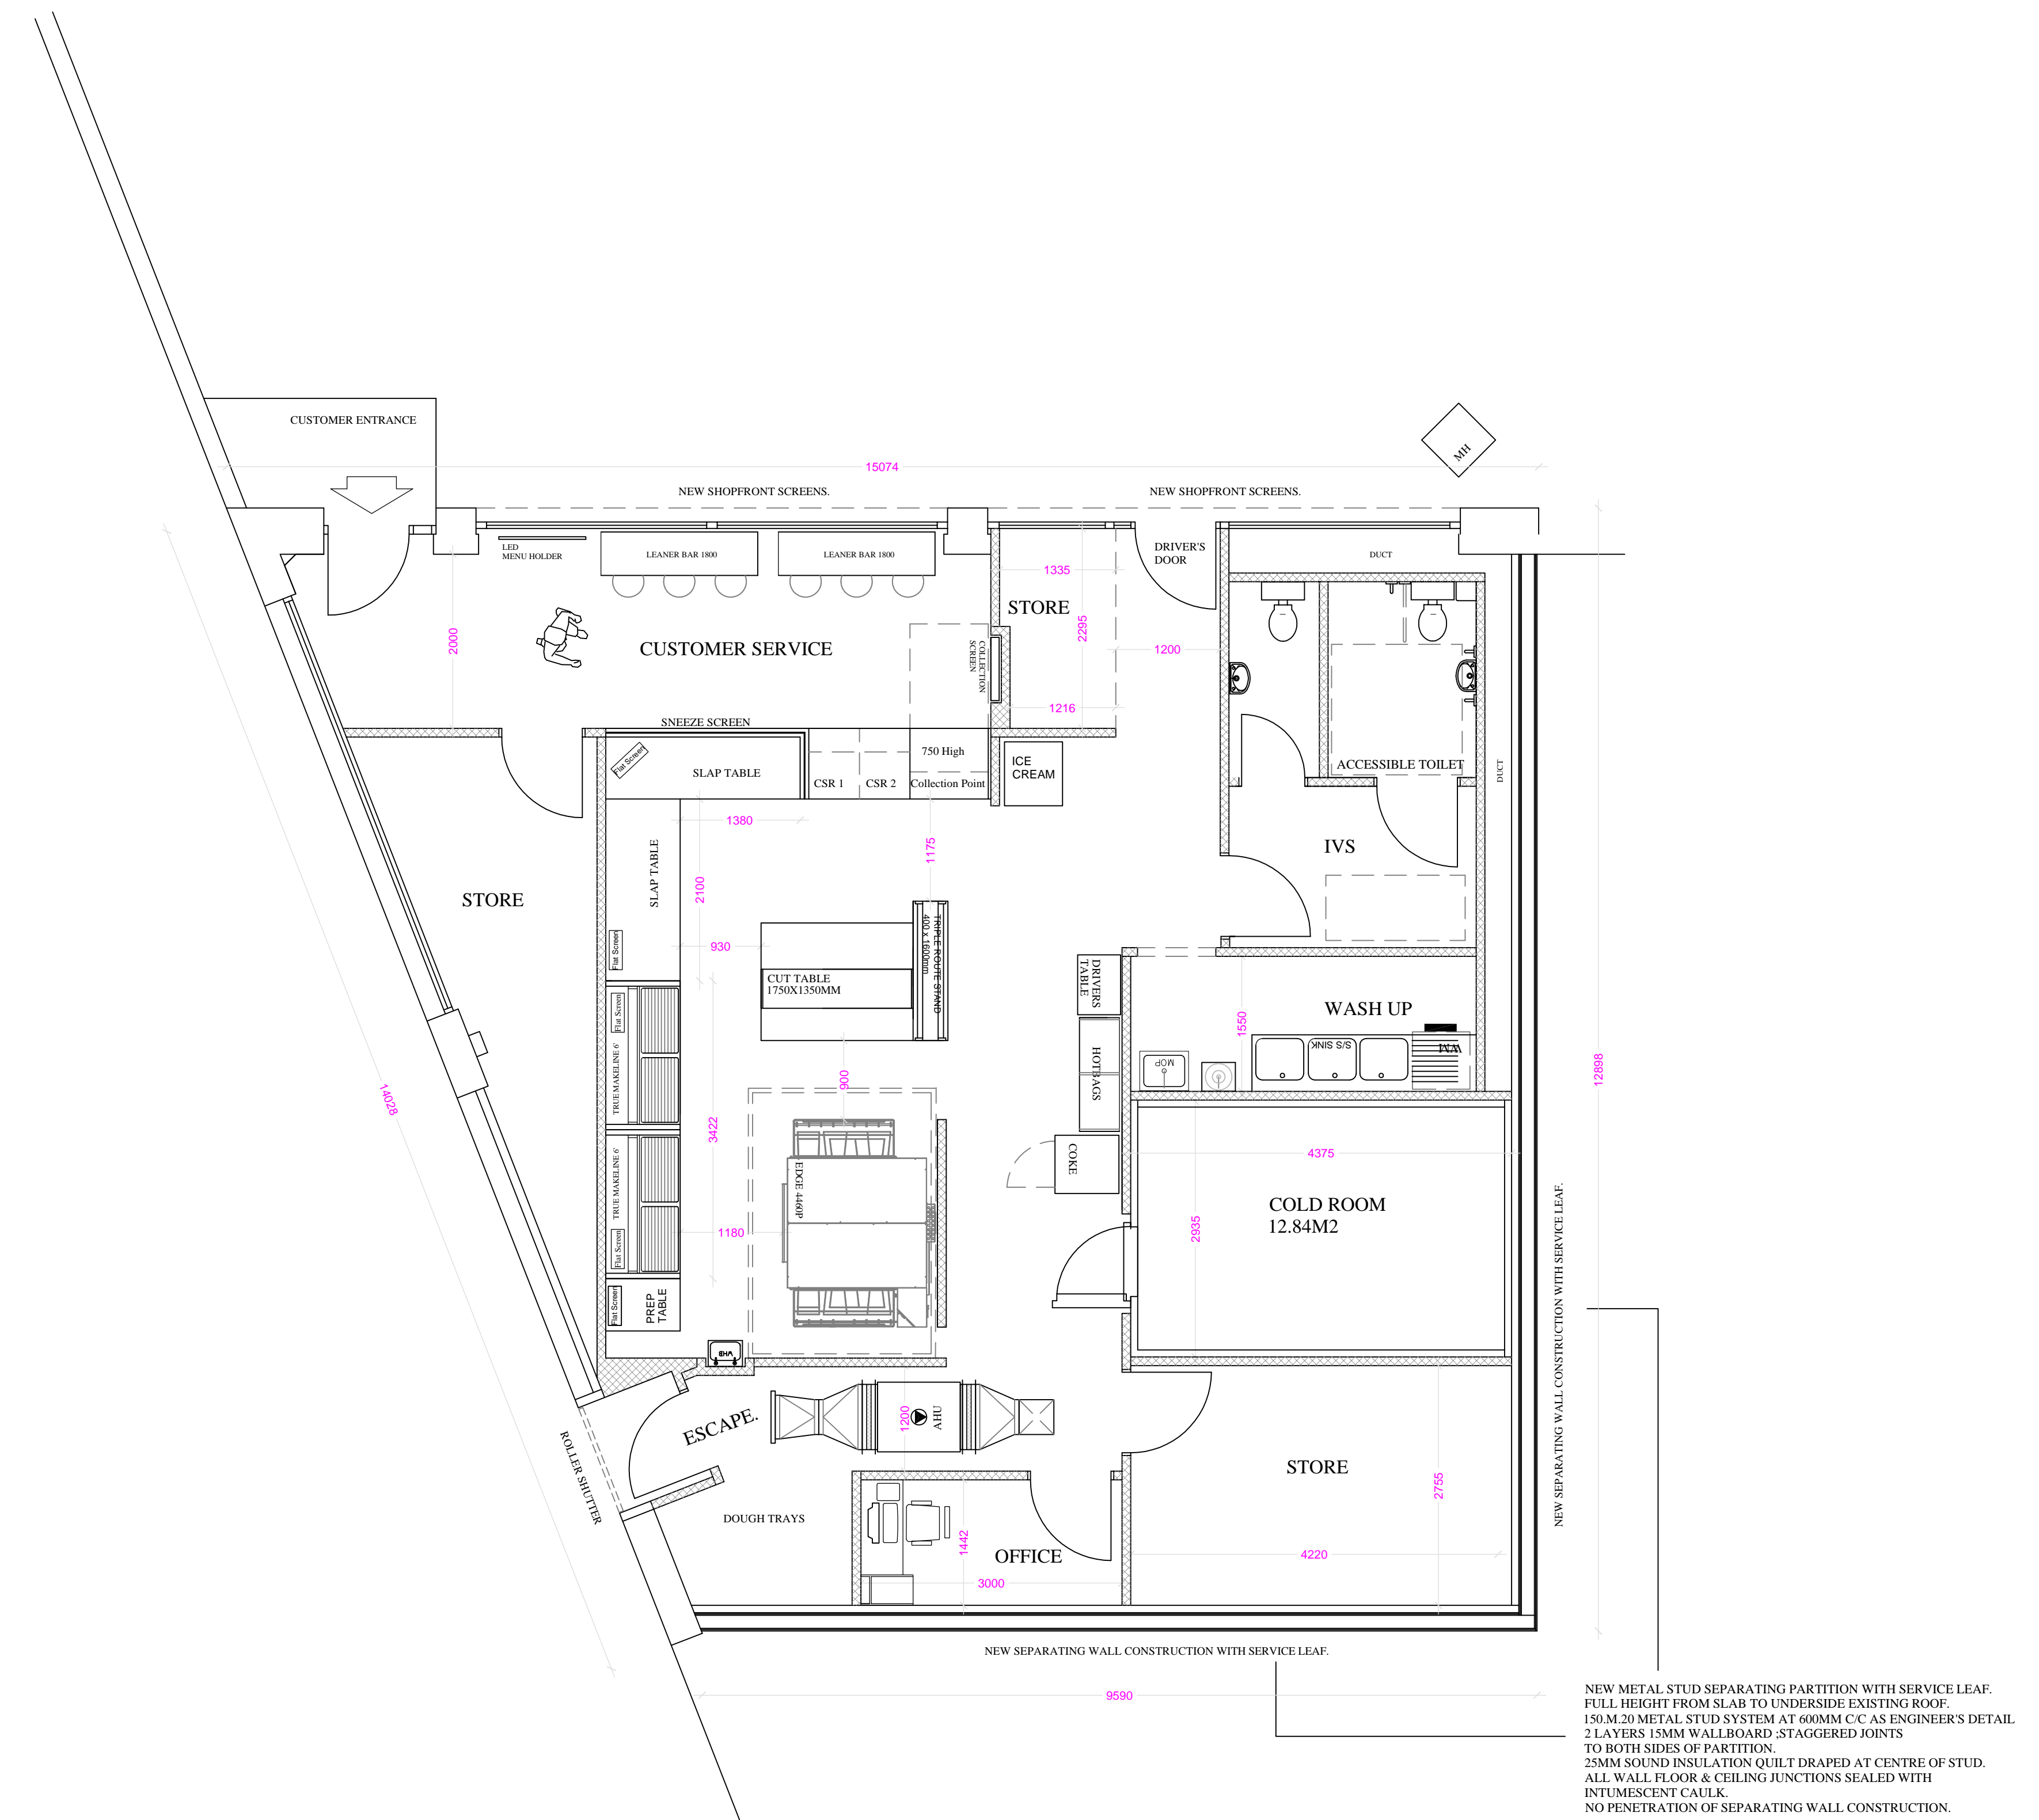

PLAN AS PROPOSED.

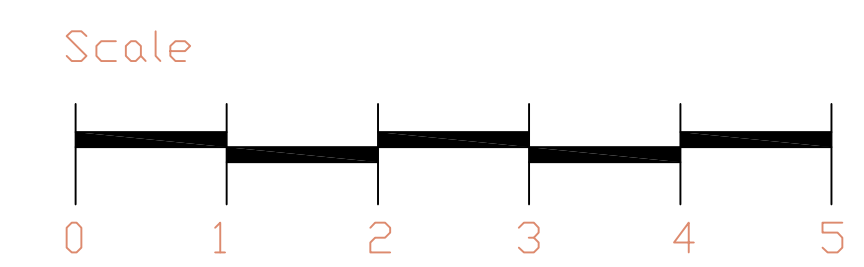

Project DOMINOS PIZZA OUTLET AT UNIT A WEST ROAD CUSTOM CARS WEST ROAD PETERHEAD AB42 2JE.	Client MSG SCOTLAND LTD	Drawing No. 3589 03	G Gray Studio 2/1 8 Garrioch Drive Glasgow G20 8RP
Description EXISTING AND PROPOSED PLAN	Scale 1: 50 @ A0	Drawn By jgg	Tel. 07711 984252 g.gray.arch@hotmail.co.uk
		Date Dec'23	