

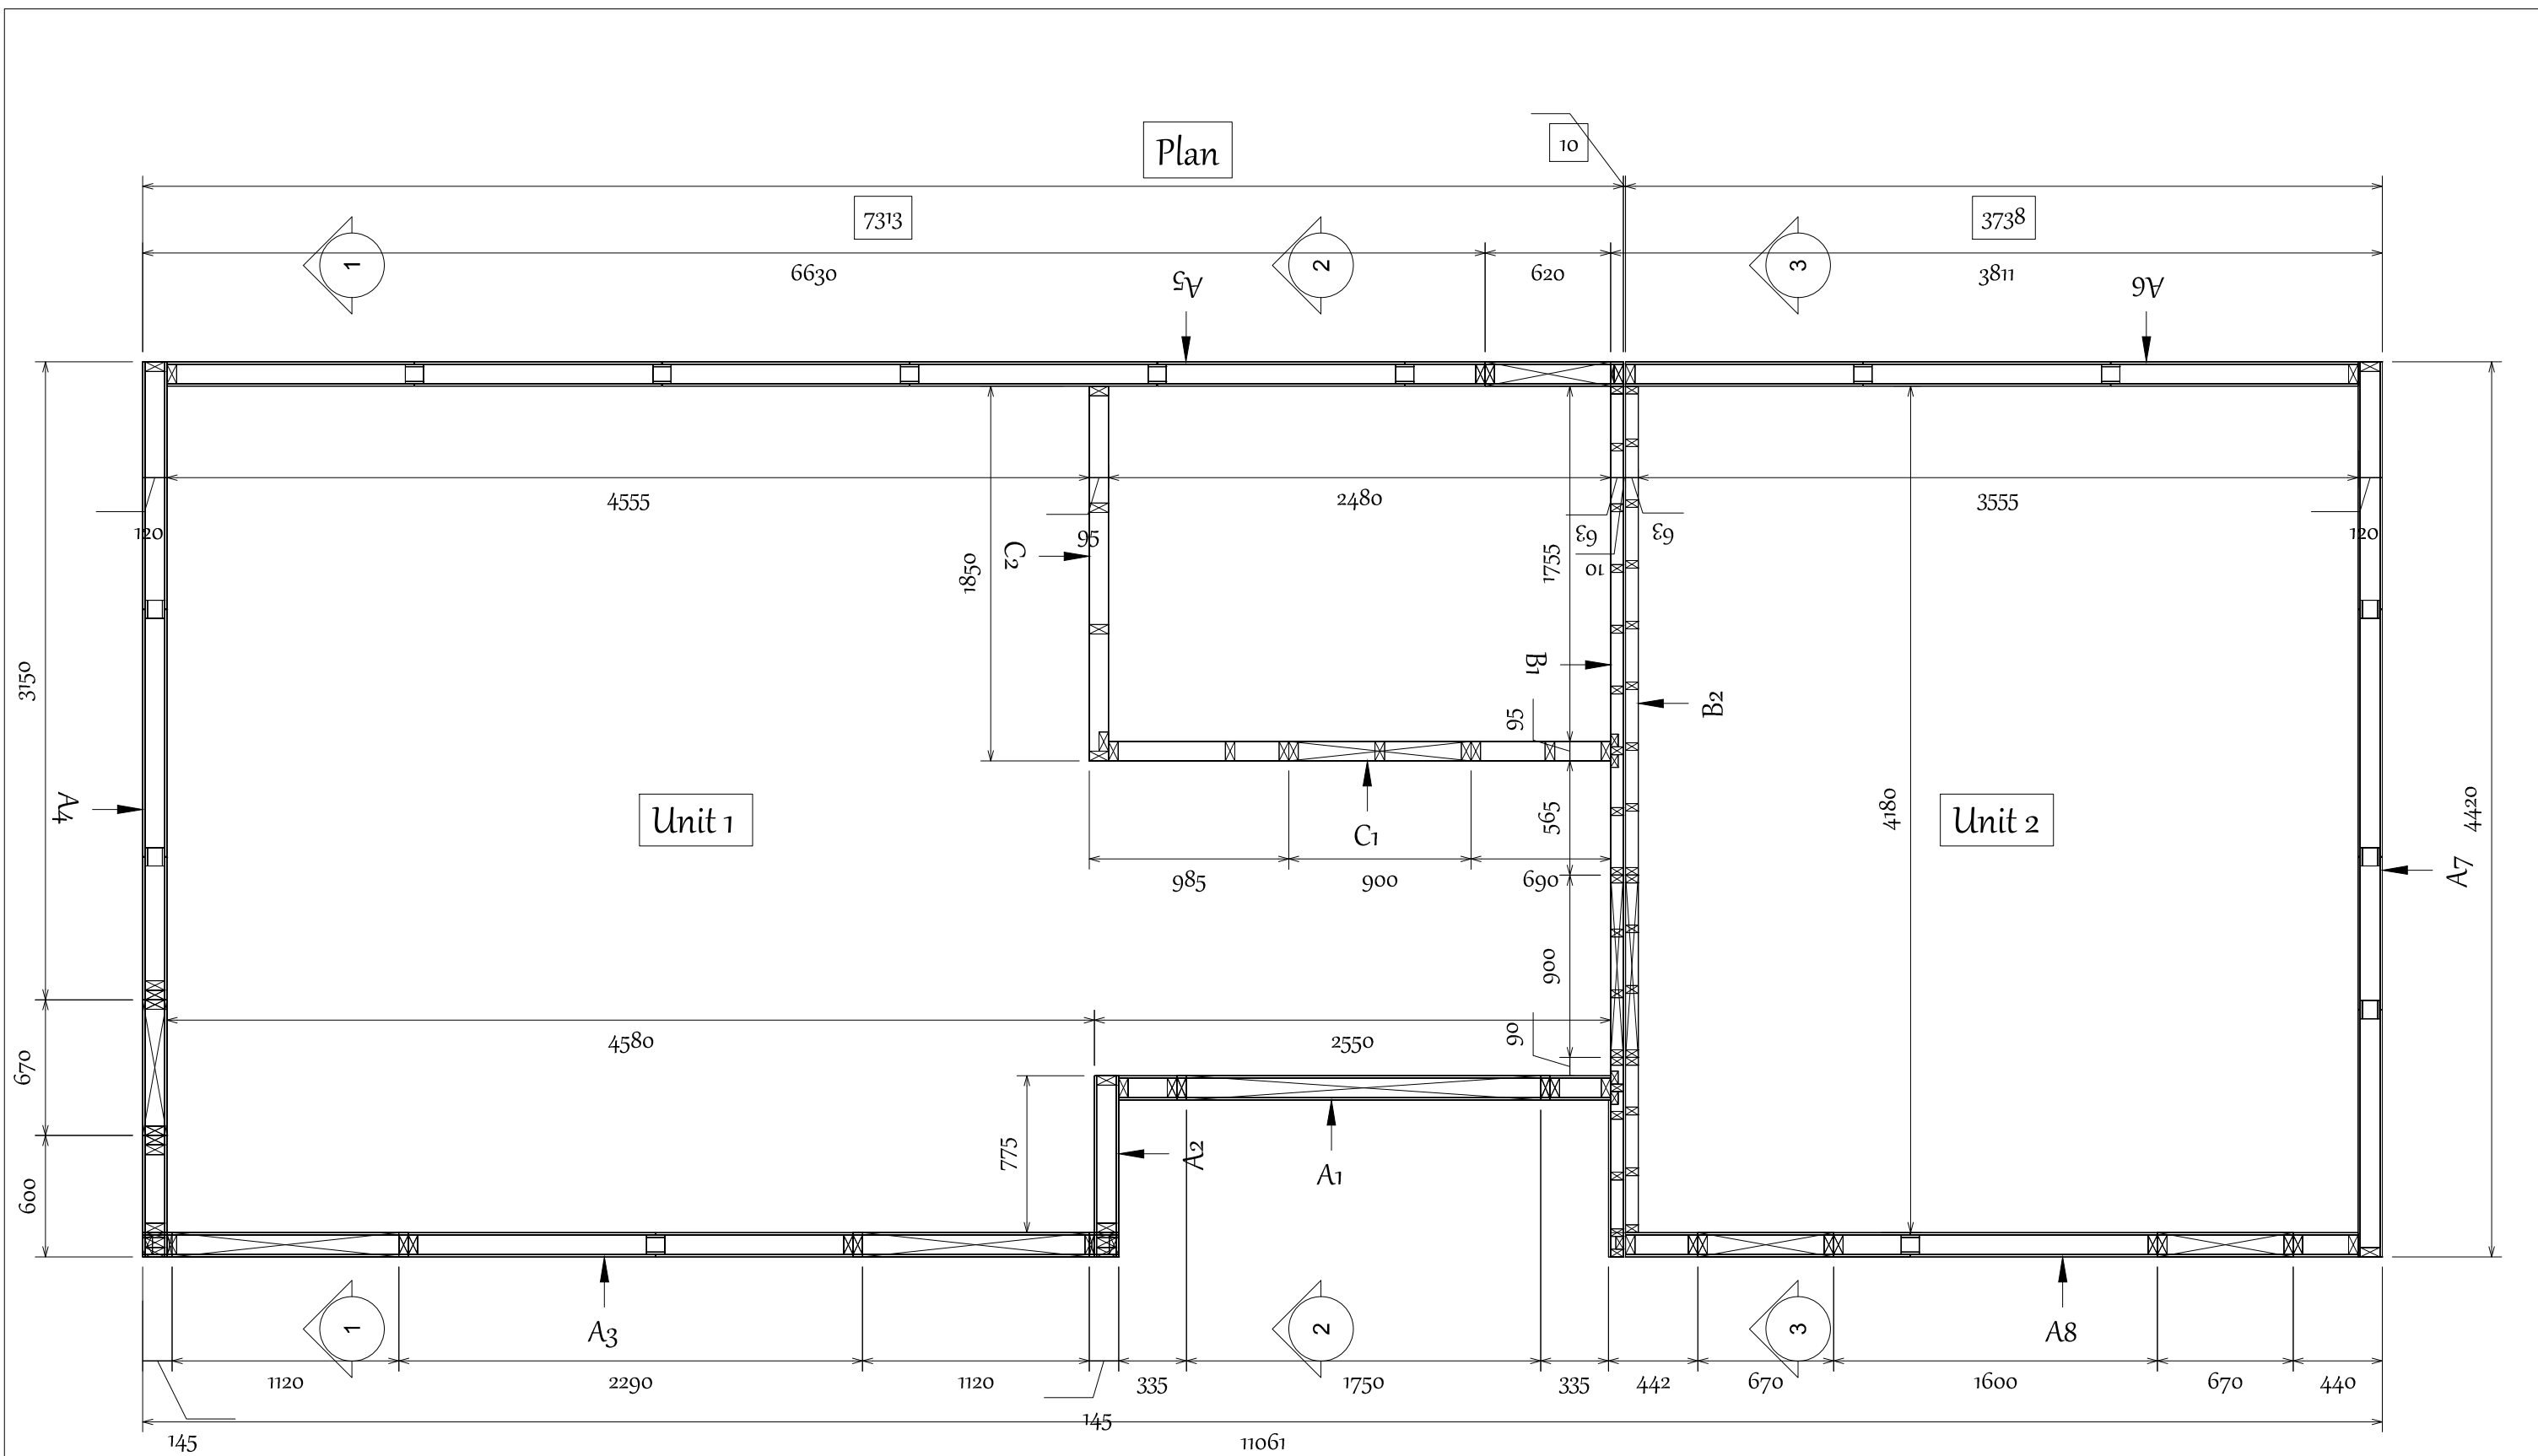


3D's

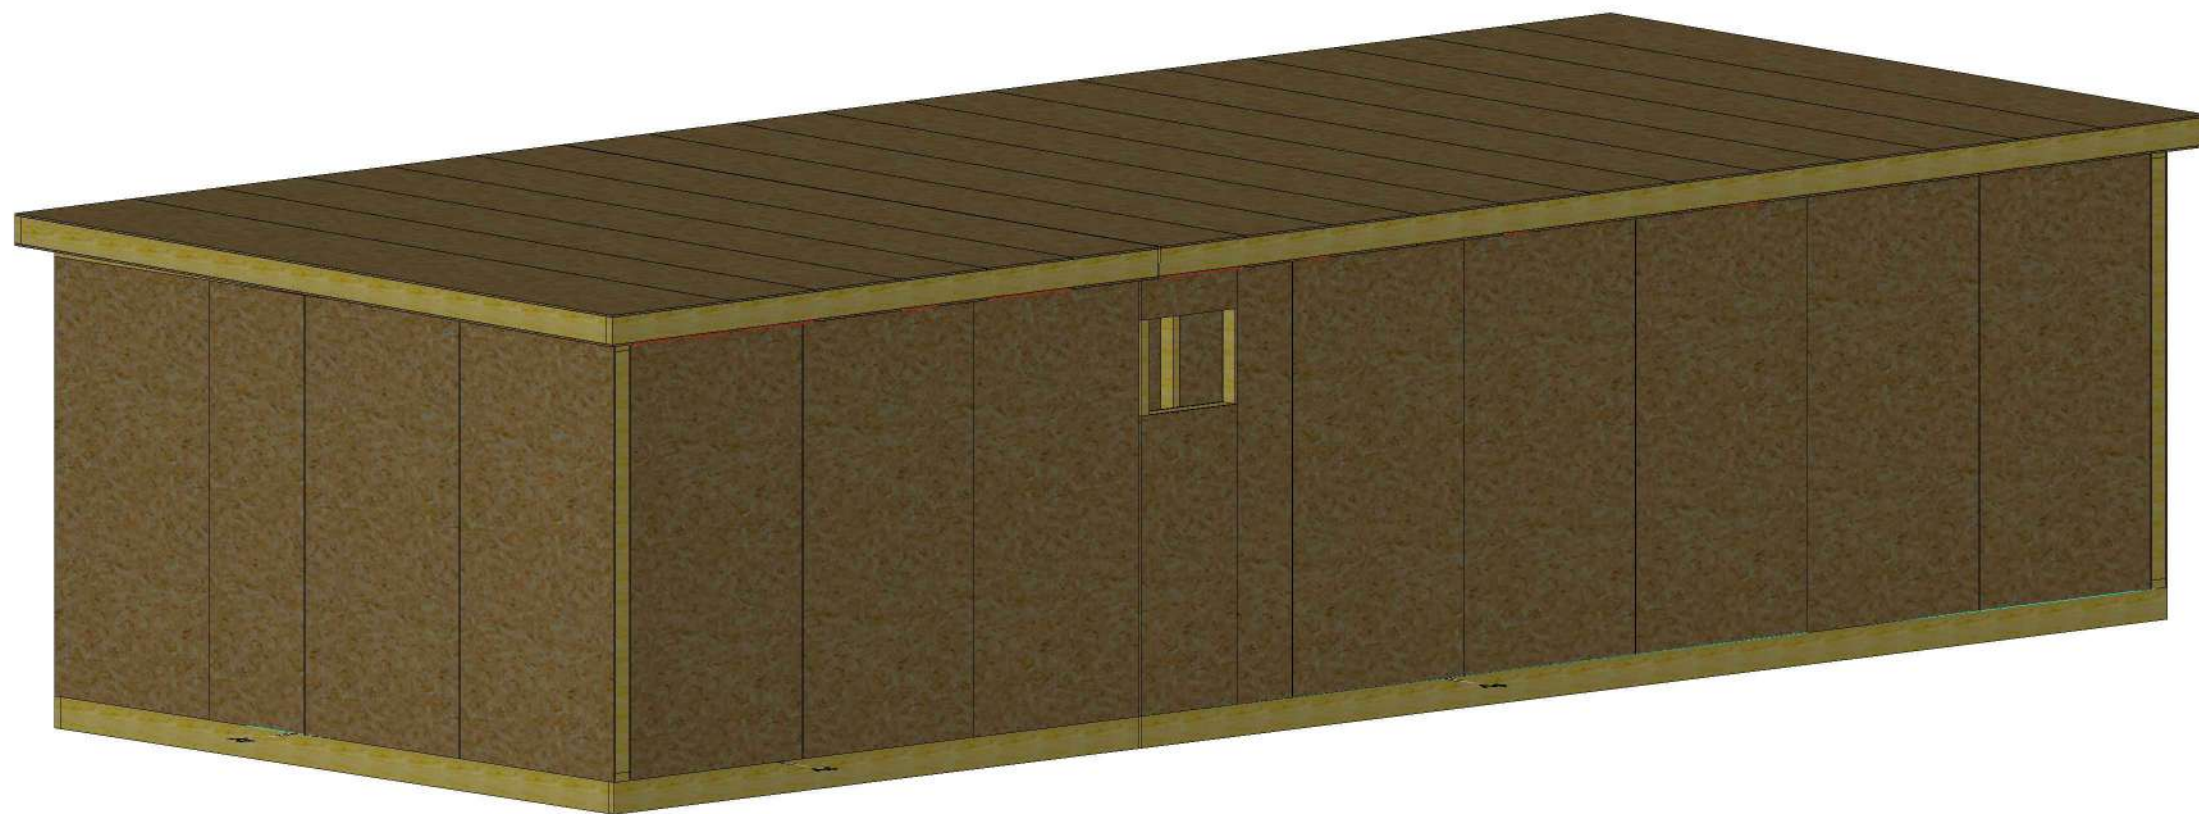



Project : 24_001 The Green Room - The Carlton Lodge Unit 1+2				The Green Room Unit C Marconi Courtyard Brunel Rd, Earlstrees Est. Corby, Northants NN17 4LT	Web: the-green-room.co.uk Tel: 01536 358387 Email: info@the-green-room.co.uk
Project address :					
Date: 13/01/2024	Title: 3D	Rev: 0			




Project :		24_001 The Green Room - The Carlton Lodge Unit 1+2	
Project address :		The Green Room Unit C Marconi Courtyard Brunel Rd, Earlstrees Est. Corby, Northants NN17 4LT	
Date:	Title :	Rev :	
January 13, 2024	Plan	0	



Web: the-green-room.co.uk
 Tel: 01536 358387
 Email: info@the-green-room.co.uk

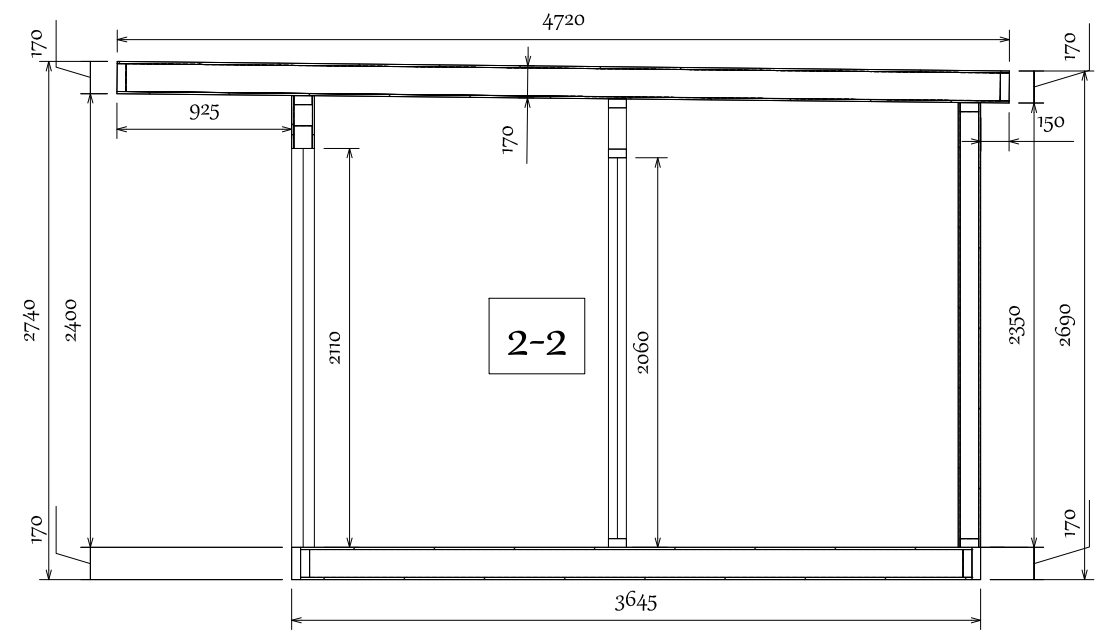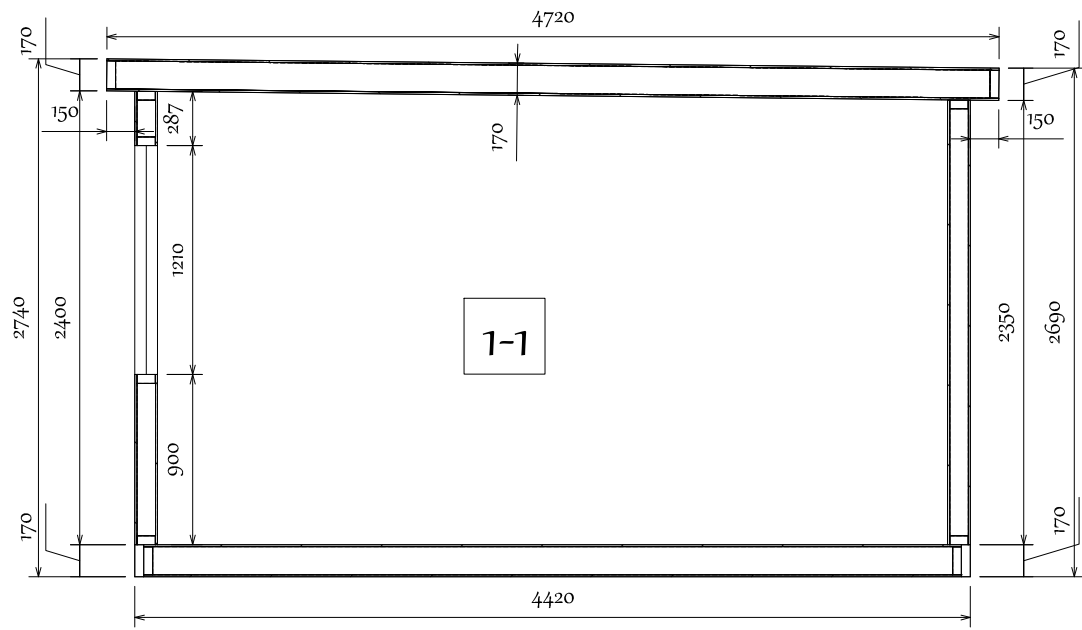


Sections

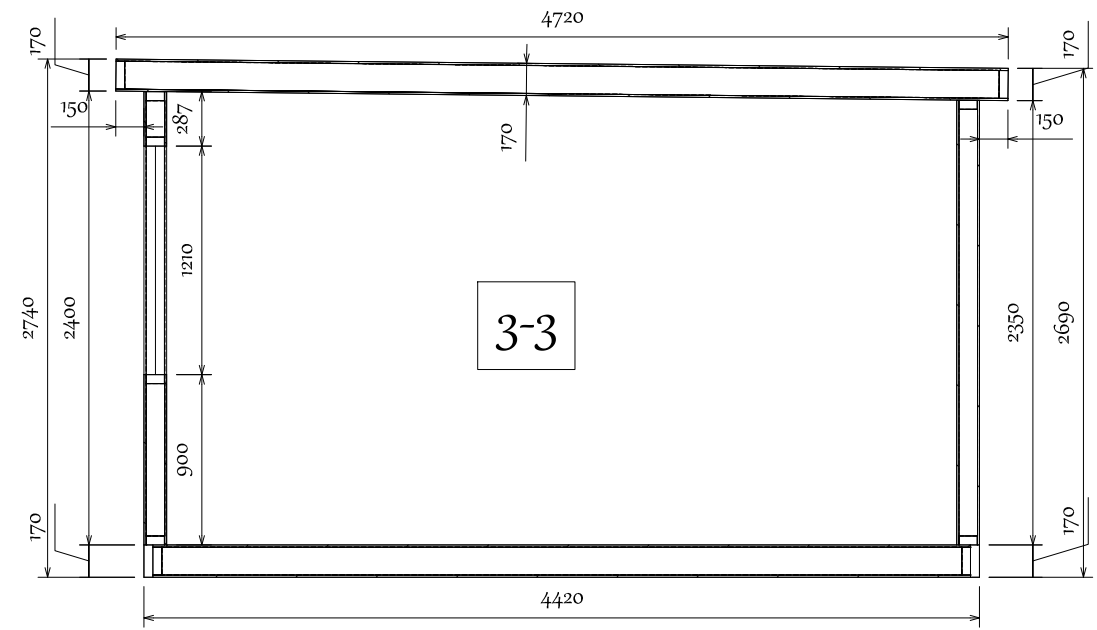


Project :		24_001 The Green Room - The Carlton Lodge Unit 1+2	
Project address :			
Date:	Title :	Rev :	
January 13, 2024	Sections	0	

The Green Room
 Unit C Marconi Courtyard
 Brunel Rd, Earlstrees Est.
 Corby,
 Northants
 NN17 4LT


Web: the-green-room.co.uk
 Tel: 01536 358387
 Email: info@the-green-room.co.uk

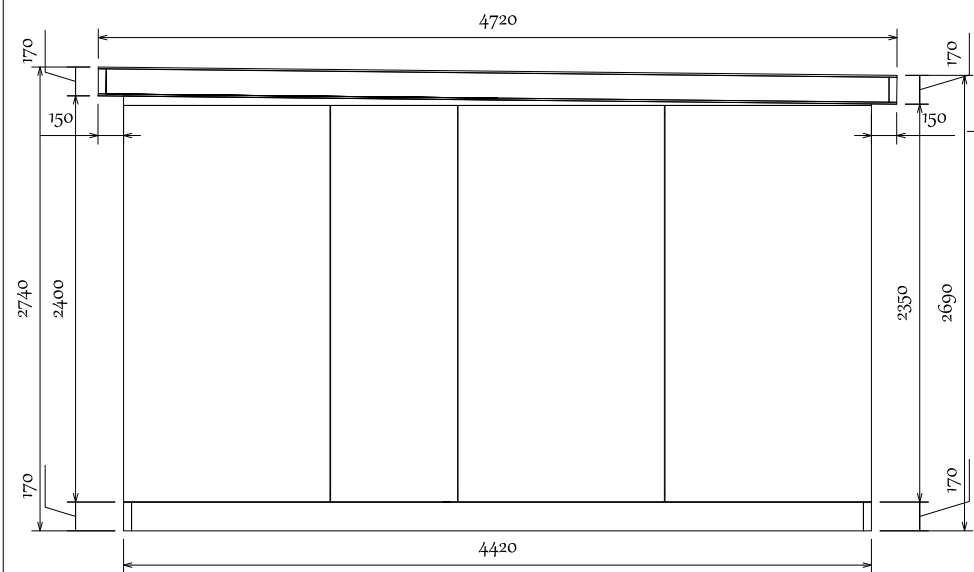


Bottom

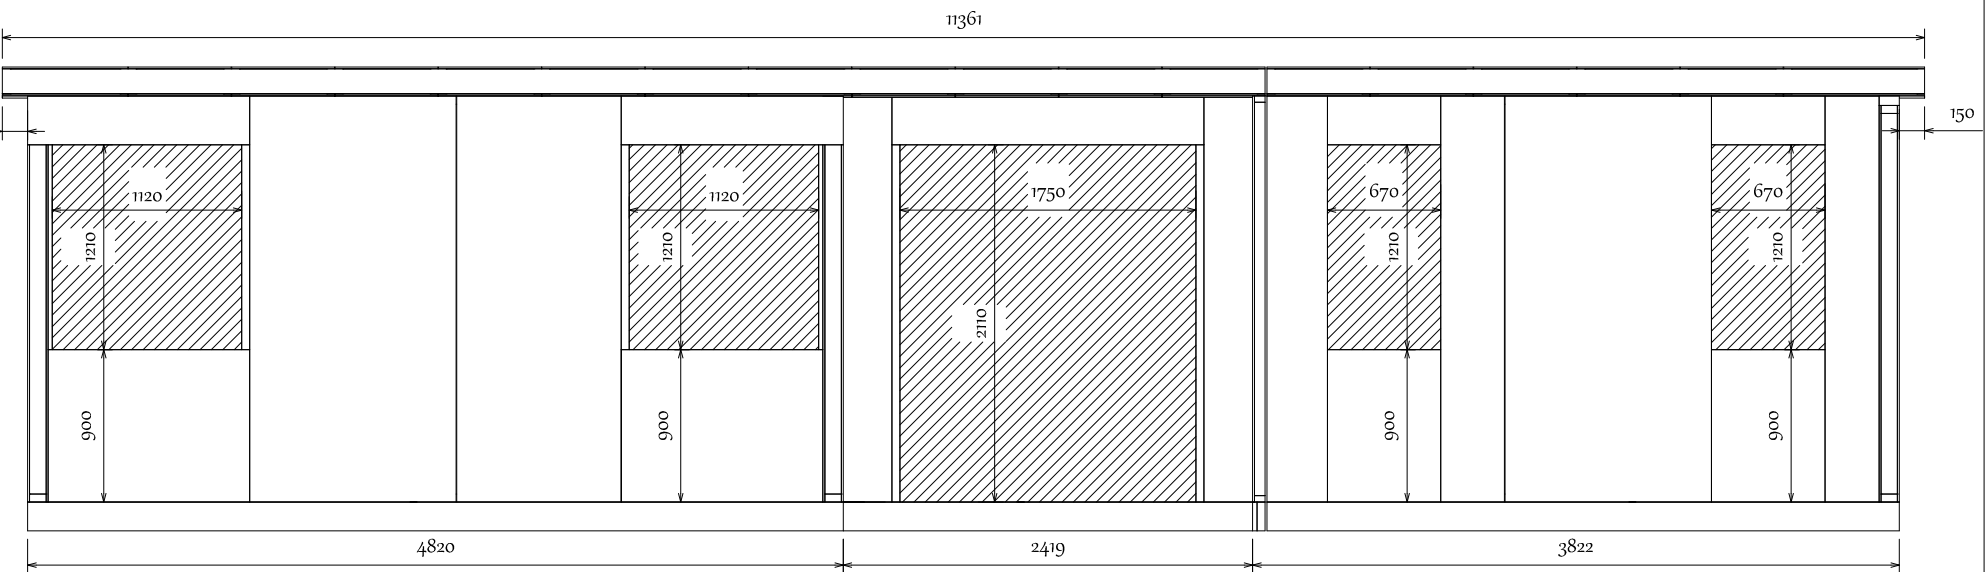


Left

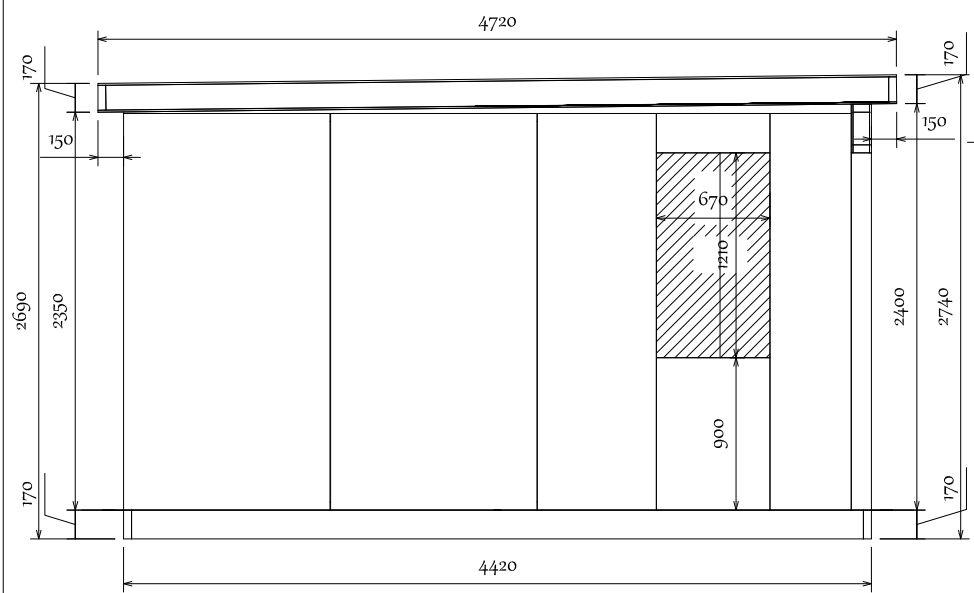


Top

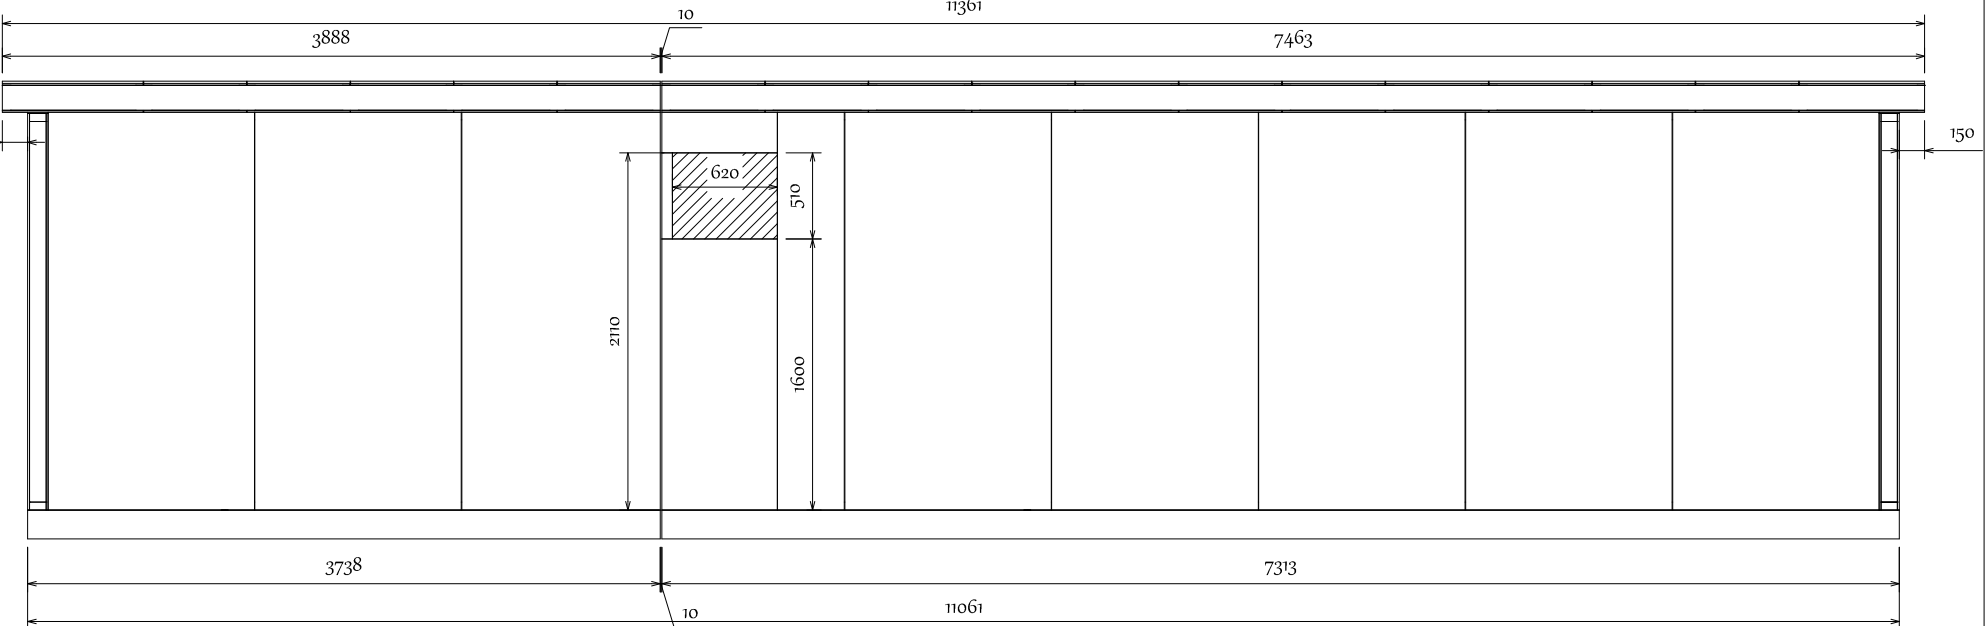

Right

Project : 24_001 The Green Room - The Carlton Lodge Unit 1+2			 <p>The Green Room Unit C Marconi Courtyard Brunel Rd, Earlstrees Est. Corby, Northants NN17 4LT</p>
Project address :			
Date: 13/01/2024	Title: Elevations	Rev: 0	
			<p>Web: the-green-room.co.uk Tel: 01536 358387 Email: info@the-green-room.co.uk</p>

Diagonal: 8480

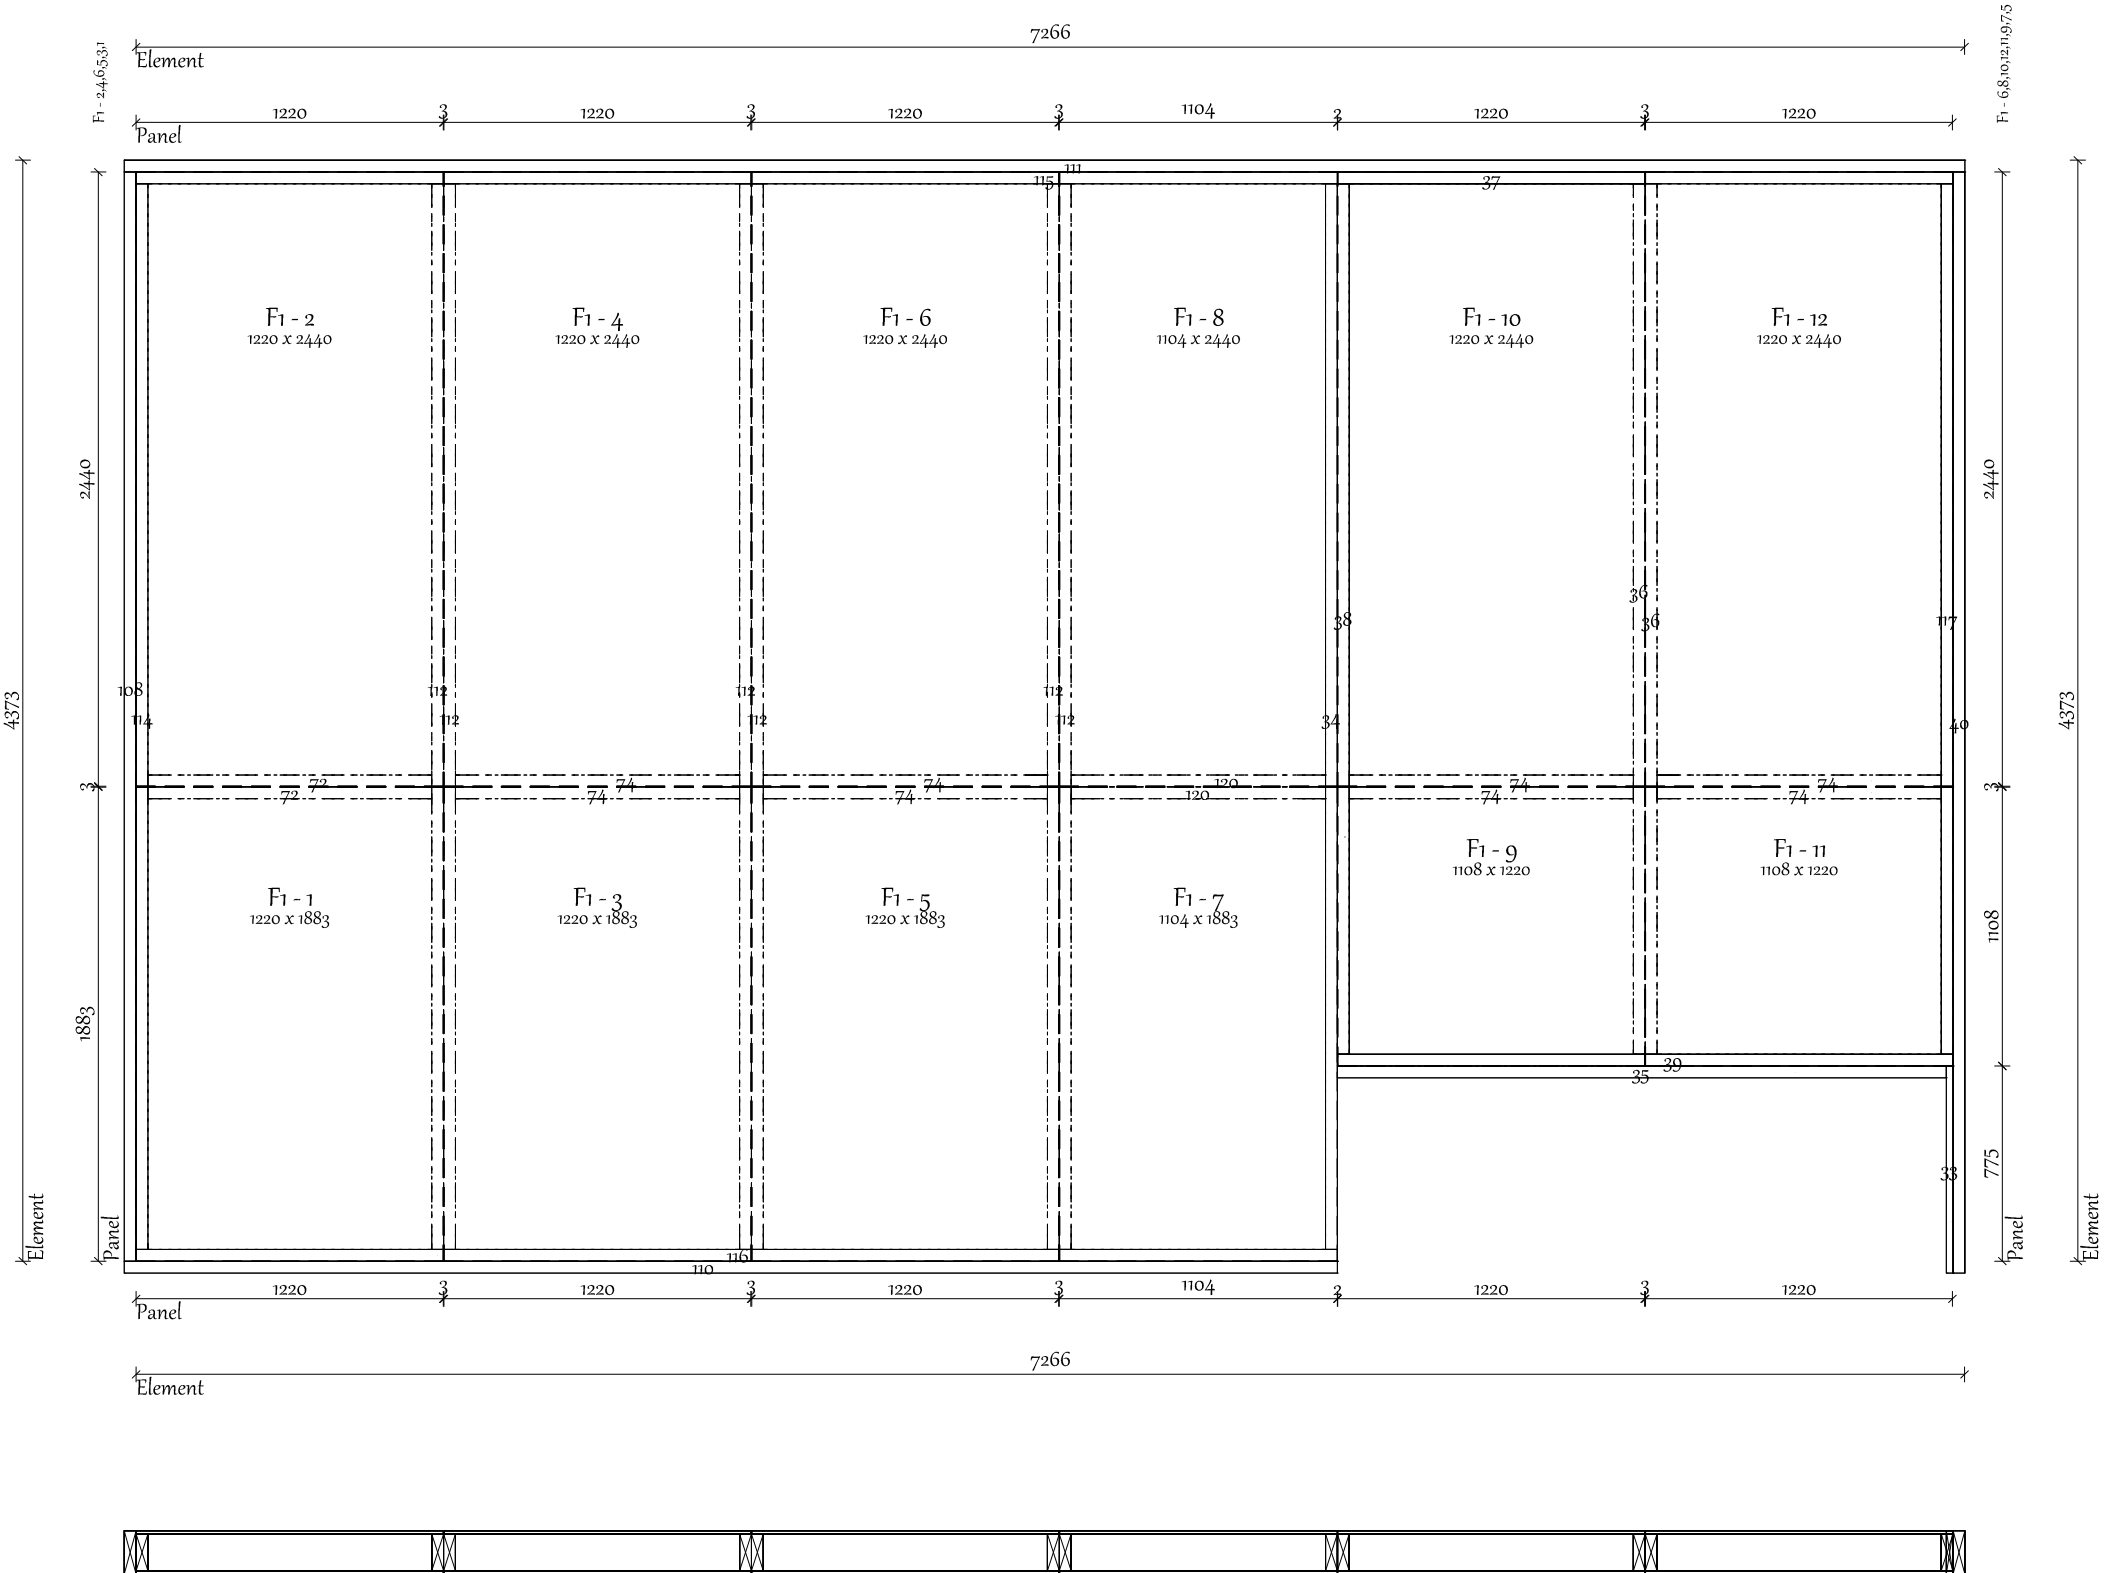


Prefabricated Cuts				
End stud				
Nr.	Dimension	Length	Angle	Amount
33	27 x 170	822	90>90 - 90>90	1
35	47 x 170	2419	90>90 - 90>90	1
108	47 x 170	4326	90>90 - 90>90	1
40	47 x 170	4373	90>90 - 90>90	1
110	47 x 170	4820	90>90 - 90>90	1
111	47 x 170	7313	90>90 - 90>90	1
37	47 x 147	1220	90>90 - 90>90	1
39	47 x 147	2446	90>90 - 90>90	1
117	47 x 147	3457	90>90 - 90>90	1
38	47 x 147	3457	90>90 - 90>90	1
114	47 x 147	4232	90>90 - 90>90	1
34	47 x 147	4232	90>90 - 90>90	1
116	47 x 147	4773	90>90 - 90>90	1
115	47 x 147	7219	90>90 - 90>90	1
Lumber				
Nr.	Dimension	Length	Angle	Amount
120	47 x 147	1012	90>90 - 90>90	2
72	47 x 147	1128	90>90 - 90>90	2
74	47 x 147	1129	90>90 - 90>90	8
36	47 x 147	3457	90>90 - 90>90	2
112	47 x 147	4232	90>90 - 90>90	6
Sip Panels				
SIP170				
Label	Width	Length	Thickness	
F1 - 1	1220	1883	170	
F1 - 10	1220	2440	170	
F1 - 11	1220	1108	170	
F1 - 12	1220	2440	170	
F1 - 2	1220	2440	170	
F1 - 3	1220	1883	170	
F1 - 4	1220	2440	170	
F1 - 5	1220	1883	170	
F1 - 6	1220	2440	170	
F1 - 7	1104	1883	170	
F1 - 8	1104	2440	170	
F1 - 9	1220	1108	170	


Client:	24_001 The Green Room - The Carlton Lodge Unit 1+2	Project number:		Weight:	81kg
Site Address:		Drawn By:		Panel No:	F1
		W/O:			
Title:		Date:	14/01/2024		



Diagonal: 5753

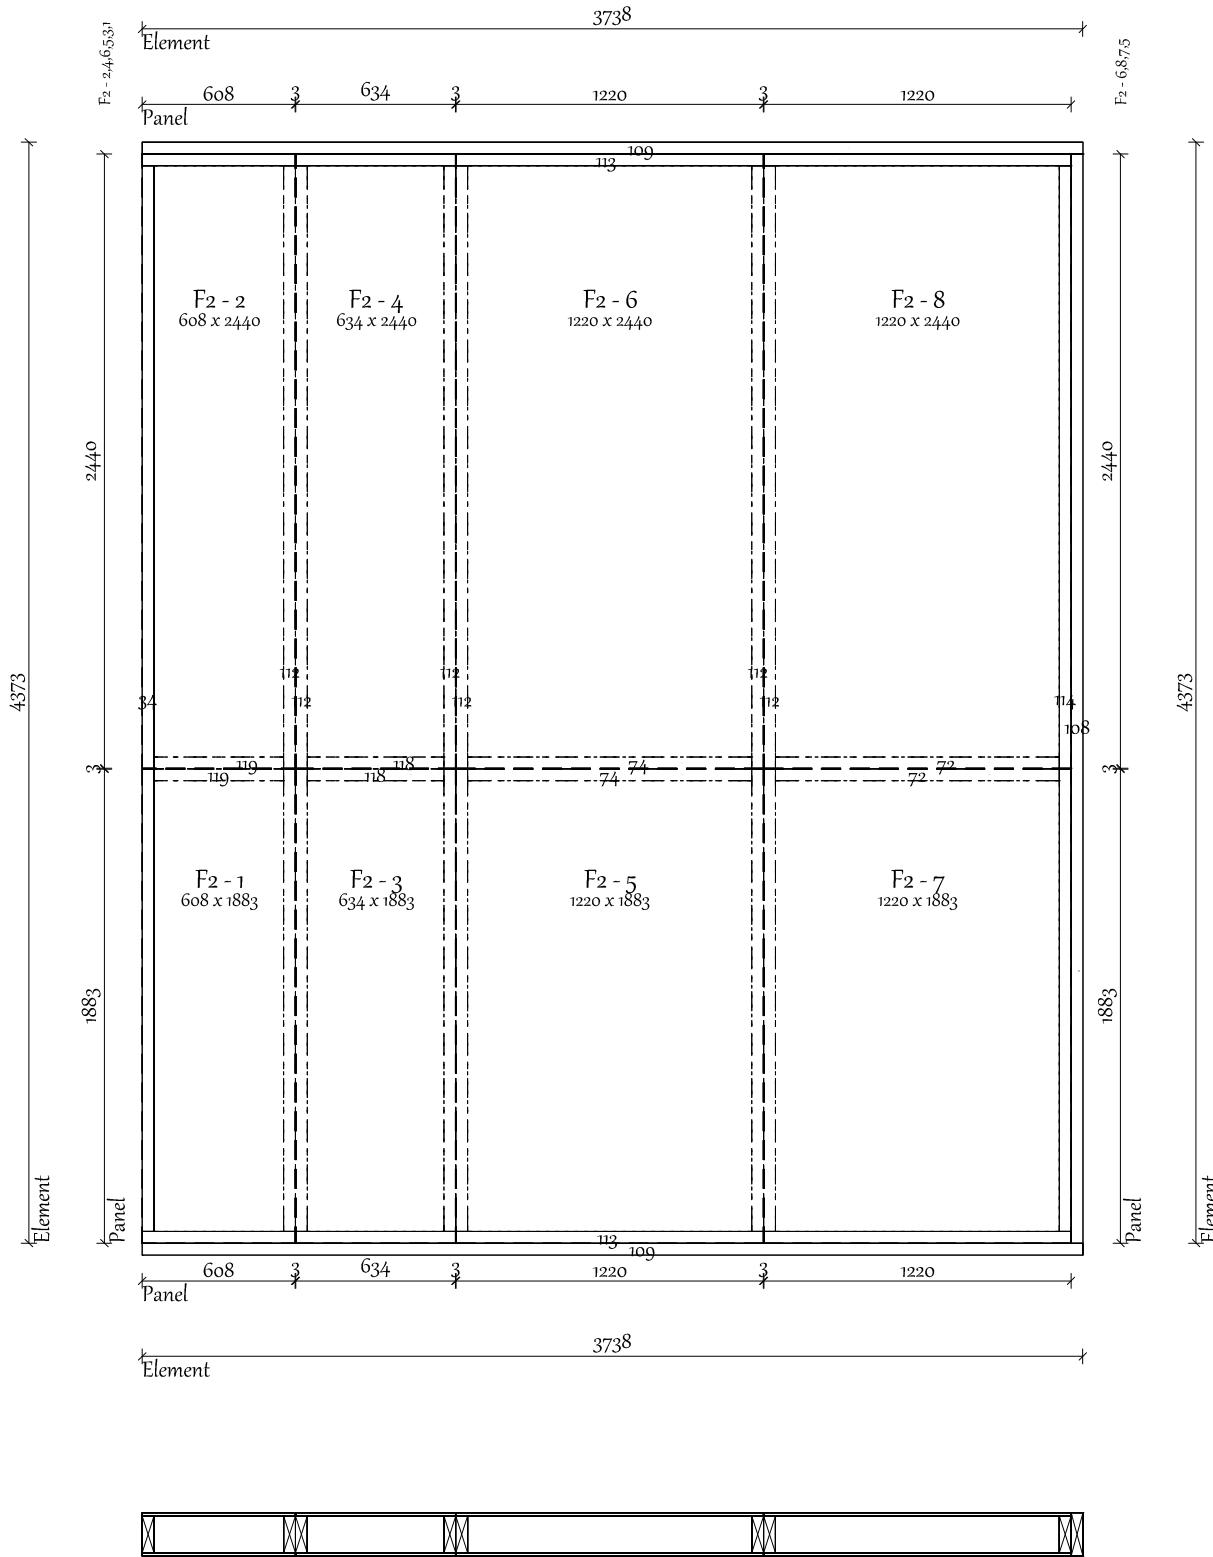



Prefabricated Cuts				
End stud				
Nr.	Dimension	Length	Angle	Amount
109	47 x 170	3738	90>90 - 90>90	2
108	47 x 170	4326	90>90 - 90>90	1
113	47 x 147	3691	90>90 - 90>90	2
114	47 x 147	4232	90>90 - 90>90	1
34	47 x 147	4232	90>90 - 90>90	1
Lumber				
Nr.	Dimension	Length	Angle	Amount
119	47 x 147	516	90>90 - 90>90	2
118	47 x 147	543	90>90 - 90>90	2
72	47 x 147	1128	90>90 - 90>90	2
74	47 x 147	1129	90>90 - 90>90	2
112	47 x 147	4232	90>90 - 90>90	6
Sip Panels				
SIP170	Label	Width	Length	Thickness
	F2 - 1	608	1883	170
	F2 - 2	608	2440	170
	F2 - 3	634	1883	170
	F2 - 4	634	2440	170
	F2 - 5	1220	1883	170
	F2 - 6	1220	2440	170
	F2 - 7	1220	1883	170
	F2 - 8	1220	2440	170

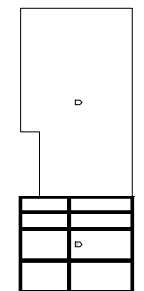


Client:	24_001 The Green Room - The Carlton Lodge Unit 1+2	Project number:		Weight:	649kg
Site Address:		Drawn By:		Panel No:	F2
		W/O:			
Title:		Date:	14/01/2024		



Diagonal: 3408

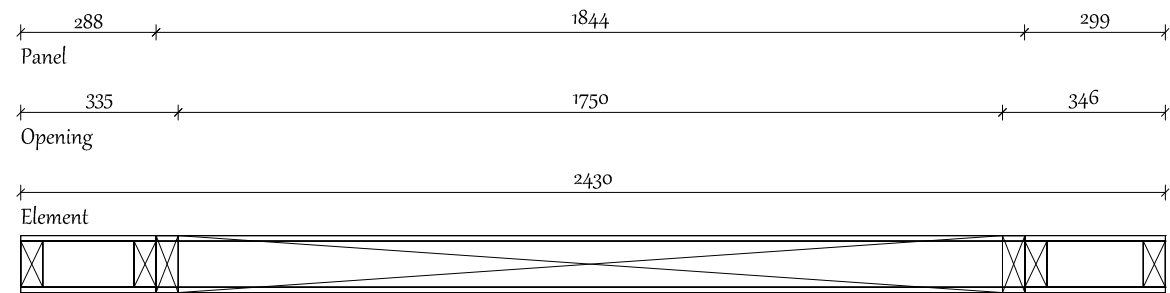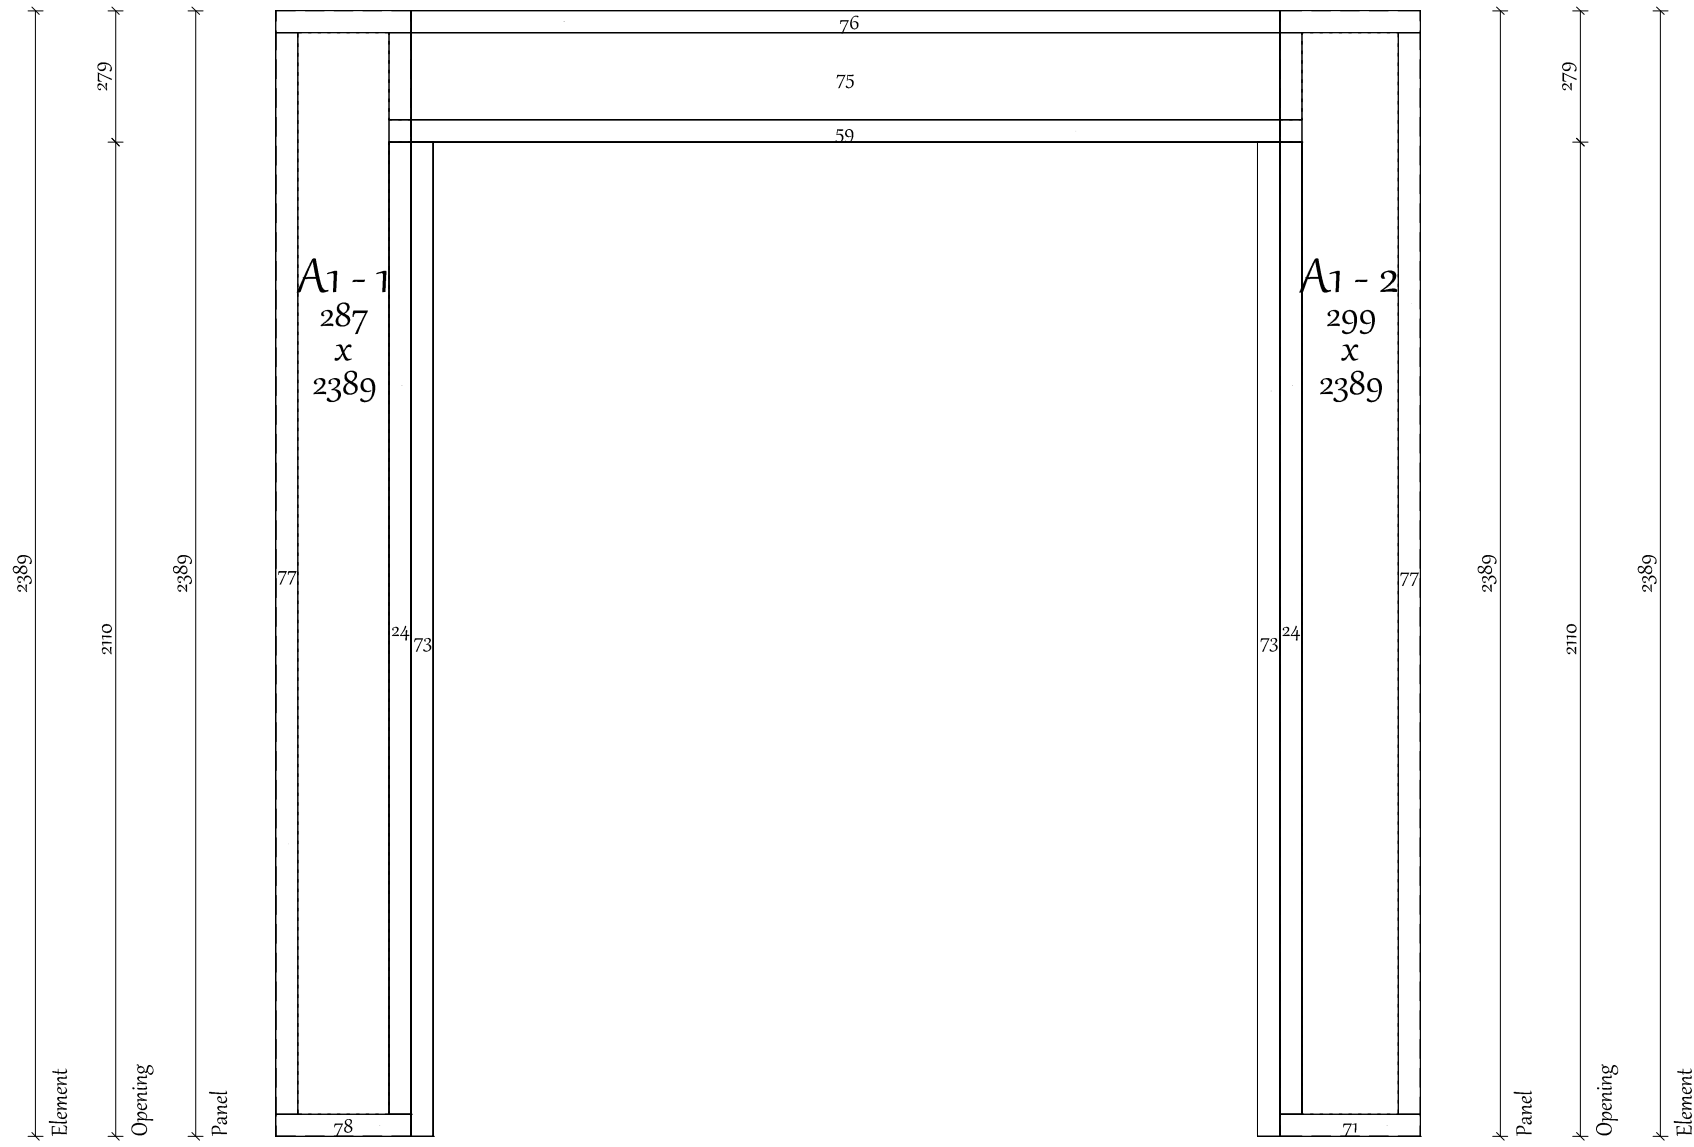




Prefabricated Cuts				
Bottom plate				
Nr.	Dimension	Length	Angle	Amount
78	97 x 47	288	90>90 - 90>90	1
71	97 x 47	299	90>90 - 90>90	1
End stud				
Nr.	Dimension	Length	Angle	Amount
77	97 x 47	2295	90>90 - 90>90	2
Top plate				
Nr.	Dimension	Length	Angle	Amount
76	97 x 47	2430	90>90 - 90>90	1
Post				
Nr.	Dimension	Length	Angle	Amount
24	47 x 97	2063	90>90 - 90>90	2
73	47 x 120	2110	90>90 - 90>90	2
Generic				
Nr.	Dimension	Length	Angle	Amount
59	97 x 47	1938	90>90 - 90>90	1
75	97 x 185	1938	90>90 - 90>90	1
Sip Panels				
SIP120				
Label	Width	Length	Thickness	
A1 - 1	287	2389	120	
A1 - 2	299	2389	120	
Wallboard				
OSB				
Nr.	Dimension	Thickness	Amount	
21	1844 x 279	11	2	

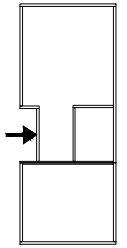

Client:	24_001 The Green Room - The Carlton Lodge Unit 1+2	Project number:		Weight:	126kg
Site Address:		Drawn By:		Panel No:	A1
Title:		W/O:			
		Date:	13/01/2024		



Diagonal: 2559

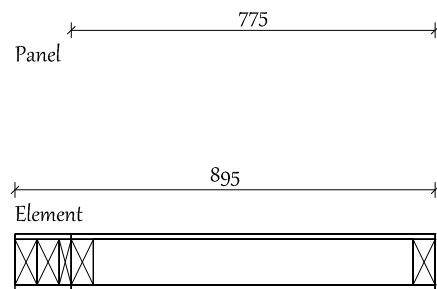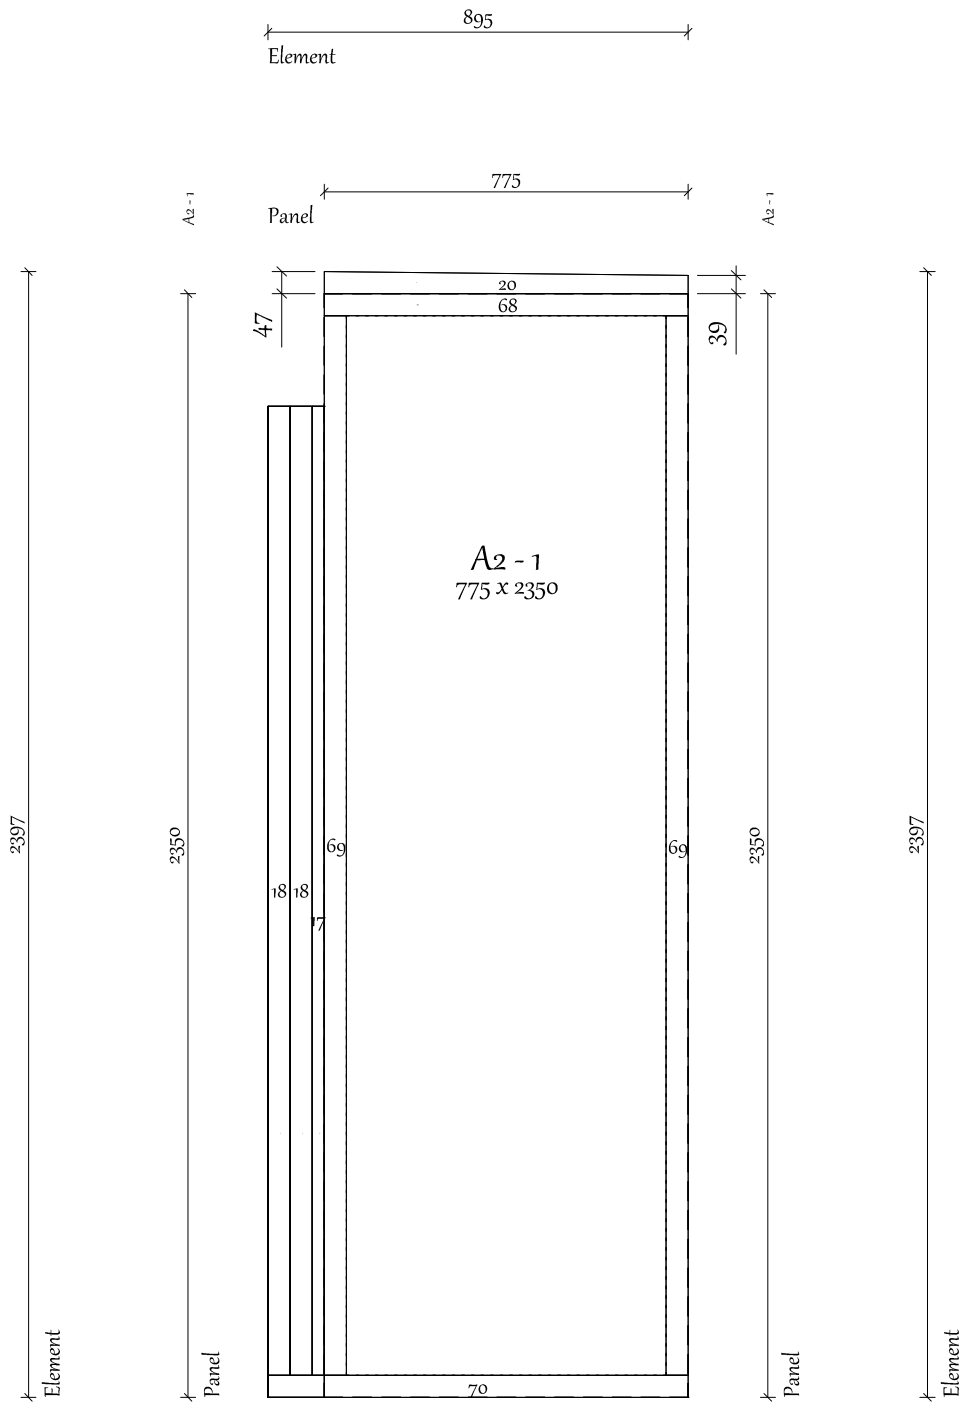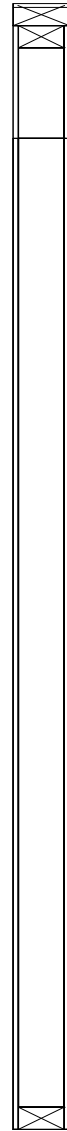

Prefabricated Cuts

Bottom plate				
Nr.	Dimension	Length	Angle	Amount
70	97 x 47	895	90>90 - 90>90	1

End stud

Nr.	Dimension	Length	Angle	Amount
18	97 x 47	2063	90>90 - 90>90	2
69	97 x 47	2256	90>90 - 90>90	2
17	97 x 26	2063	90>90 - 90>90	1

Top plate

Nr.	Dimension	Length	Angle	Amount
68	97 x 47	775	90>90 - 90>90	1

Furring


Nr.	Dimension	Length	Angle	Amount
20	120 x 47	775	90>90 - 90>90	1

Sip Panels

SIP120			
Label	Width	Length	Thickness
A2 - 1	775	2350	120

Wallboard


OSB			
Nr.	Dimension	Thickness	Amount
19	2110 x 120	11	2

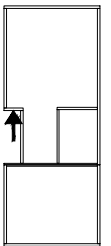


Client:	24_001 The Green Room - The Carlton Lodge Unit 1+2	Project number:		Weight:	200kg
Site Address:		Drawn By:		Panel No:	A2
		W/O:			
Title:		Date:	13/01/2024		



Diagonal: 5383

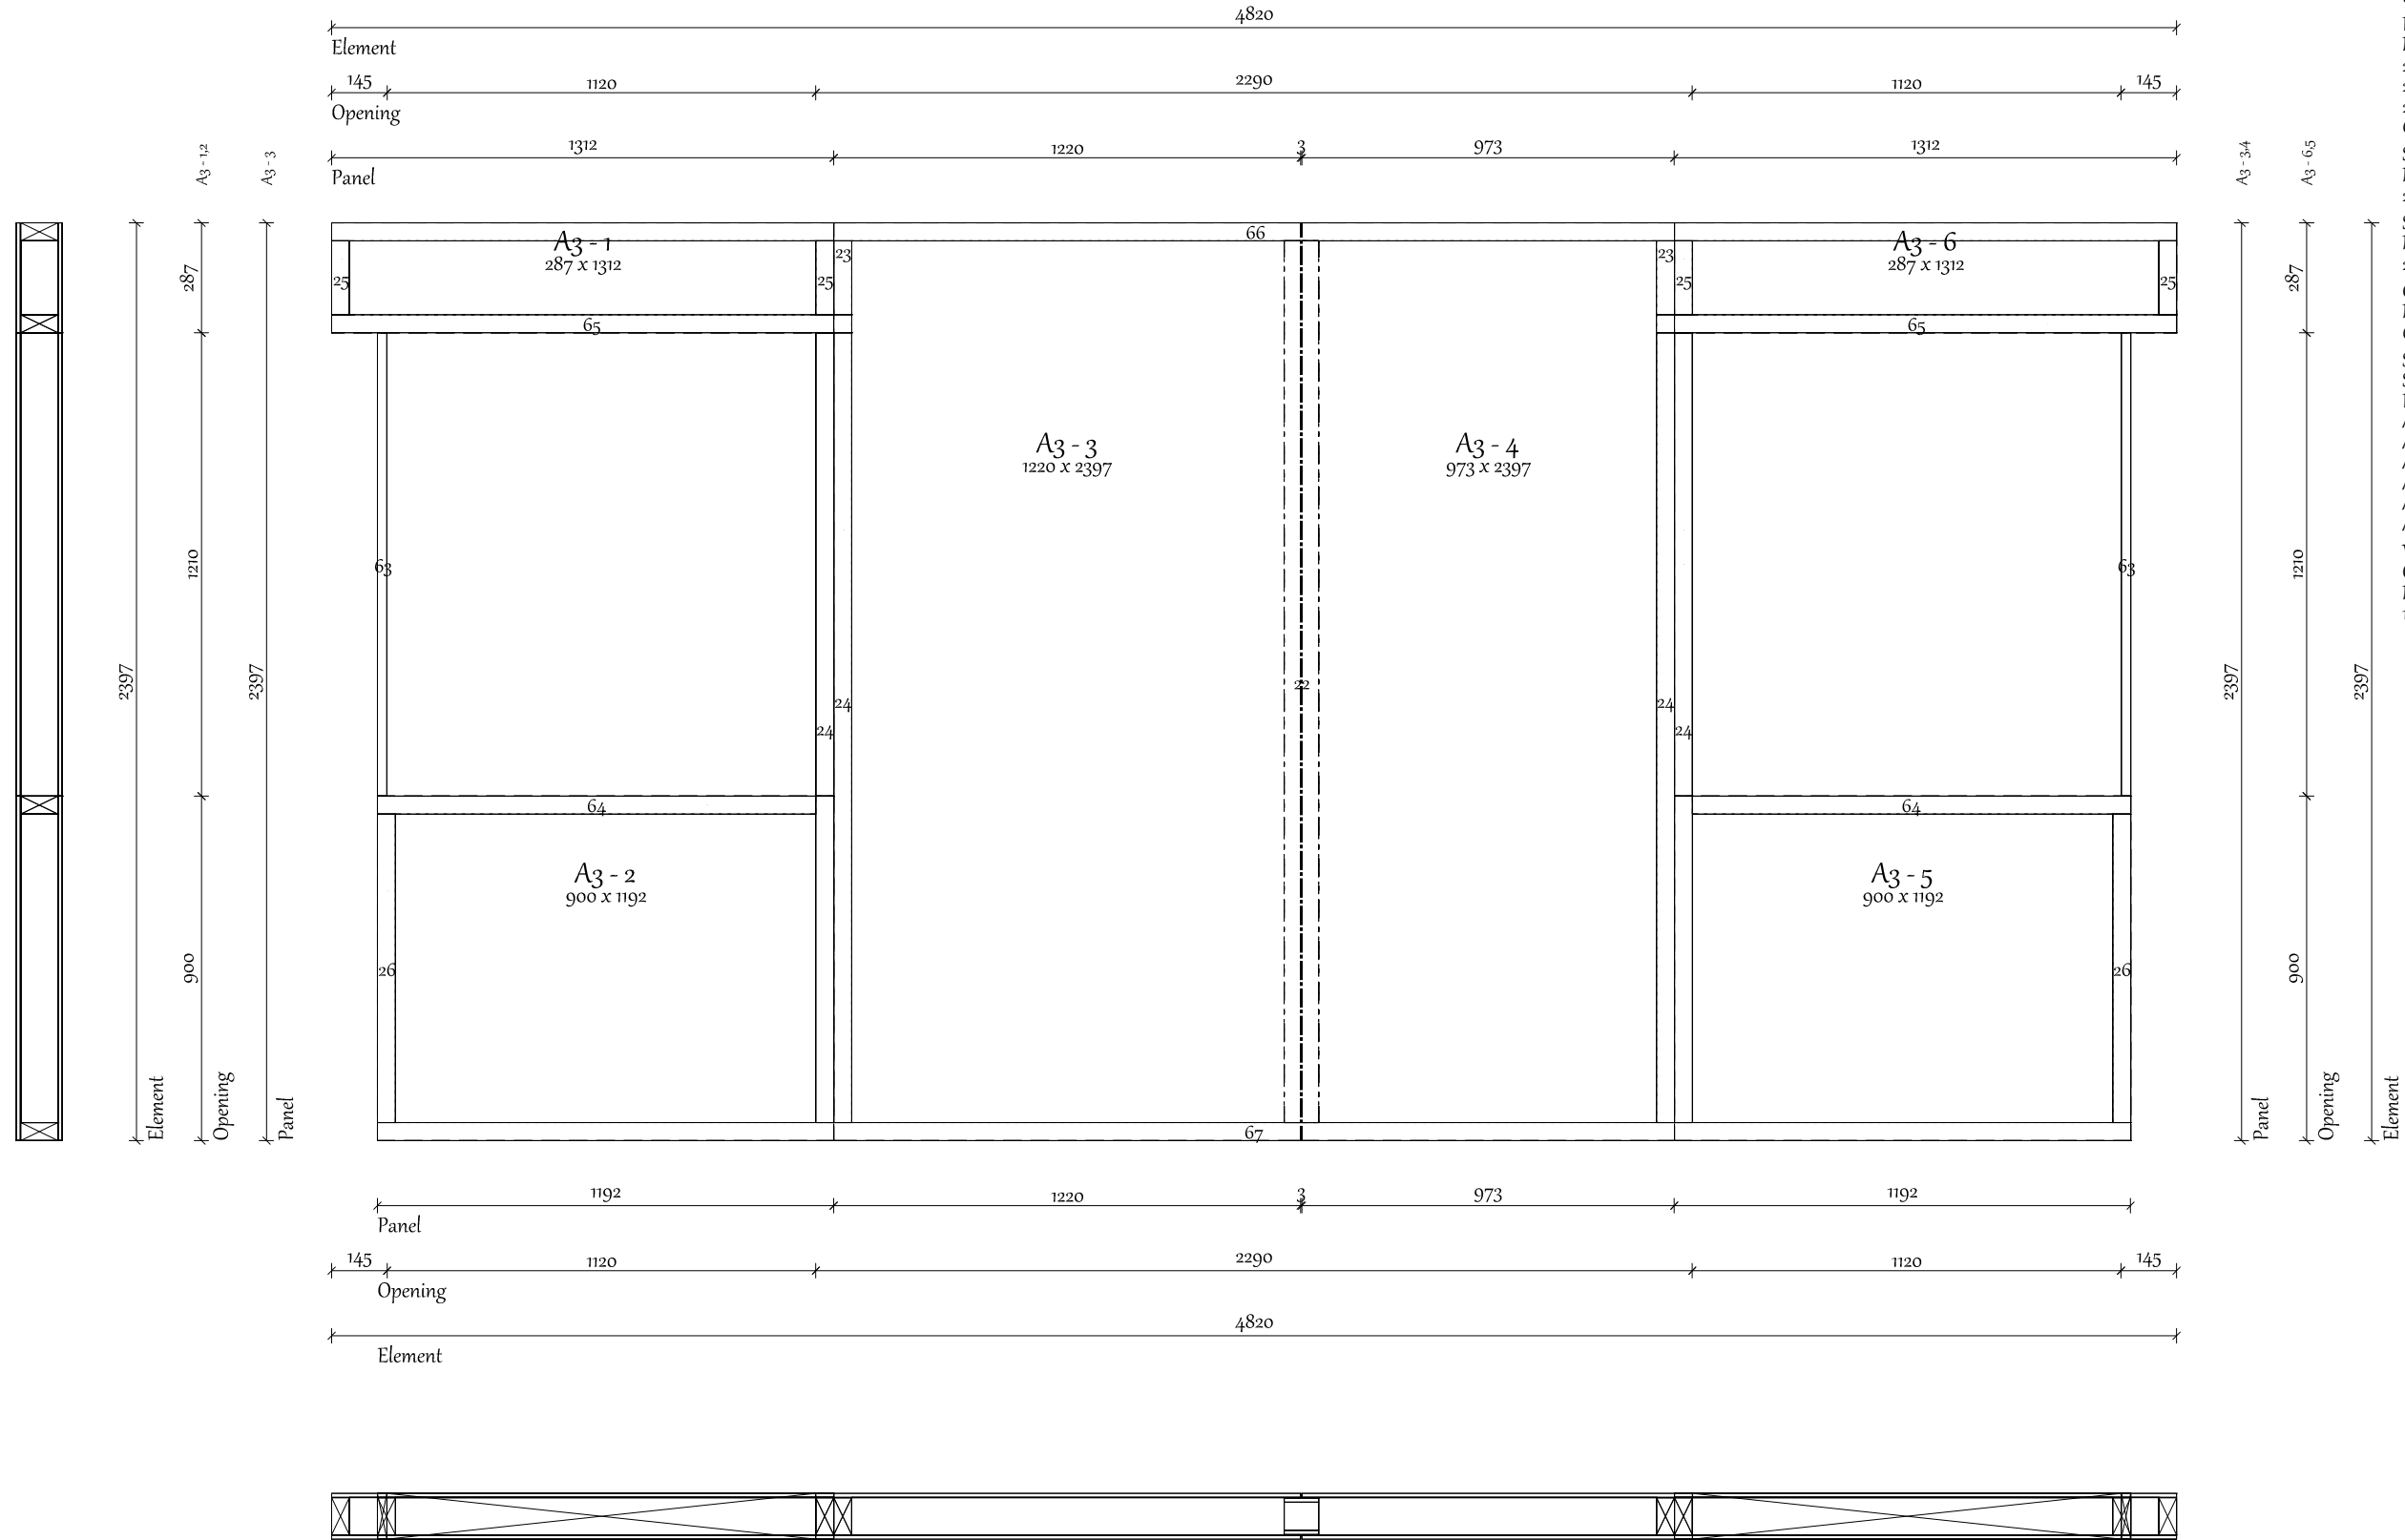


Prefabricated Cuts				
Bottom plate				
Nr.	Dimension	Length	Angle	Amount
67	97 x 47	4580	90>90 - 90>90	1
Cill plate				
Nr.	Dimension	Length	Angle	Amount
64	97 x 47	1145	90>90 - 90>90	2
Top plate				
Nr.	Dimension	Length	Angle	Amount
66	97 x 47	4820	90>90 - 90>90	1
Post				
Nr.	Dimension	Length	Angle	Amount
25	47 x 97	193	90>90 - 90>90	4
26	47 x 97	806	90>90 - 90>90	2
24	47 x 97	2063	90>90 - 90>90	4
63	25 x 120	1210	90>90 - 90>90	2
Spline				
Nr.	Dimension	Length	Angle	Amount
22	90 x 95	2303	90>90 - 90>90	1
Stub post				
Nr.	Dimension	Length	Angle	Amount
23	47 x 97	193	90>90 - 90>90	2
Generic				
Nr.	Dimension	Length	Angle	Amount
65	97 x 47	1359	90>90 - 90>90	2
Sip Panels				
SIP120				
Label	Width	Length	Thickness	
A3 - 1	1312	287	120	
A3 - 2	1192	900	120	
A3 - 3	1220	2397	120	
A3 - 4	973	2397	120	
A3 - 5	1192	900	120	
A3 - 6	1312	287	120	
Wallboard				
OSB				
Nr.	Dimension	Thickness	Amount	
11	47 x 1210	11	4	

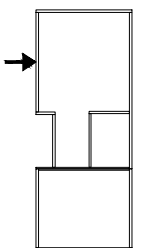

Client:	24_001 The Green Room - The Carlton Lodge Unit 1+2	Project number:		Weight:	99kg
Site Address:		Drawn By:		Panel No:	A3
Title:		W/O:			
		Date:	13/01/2024		




Diagonal: 5028

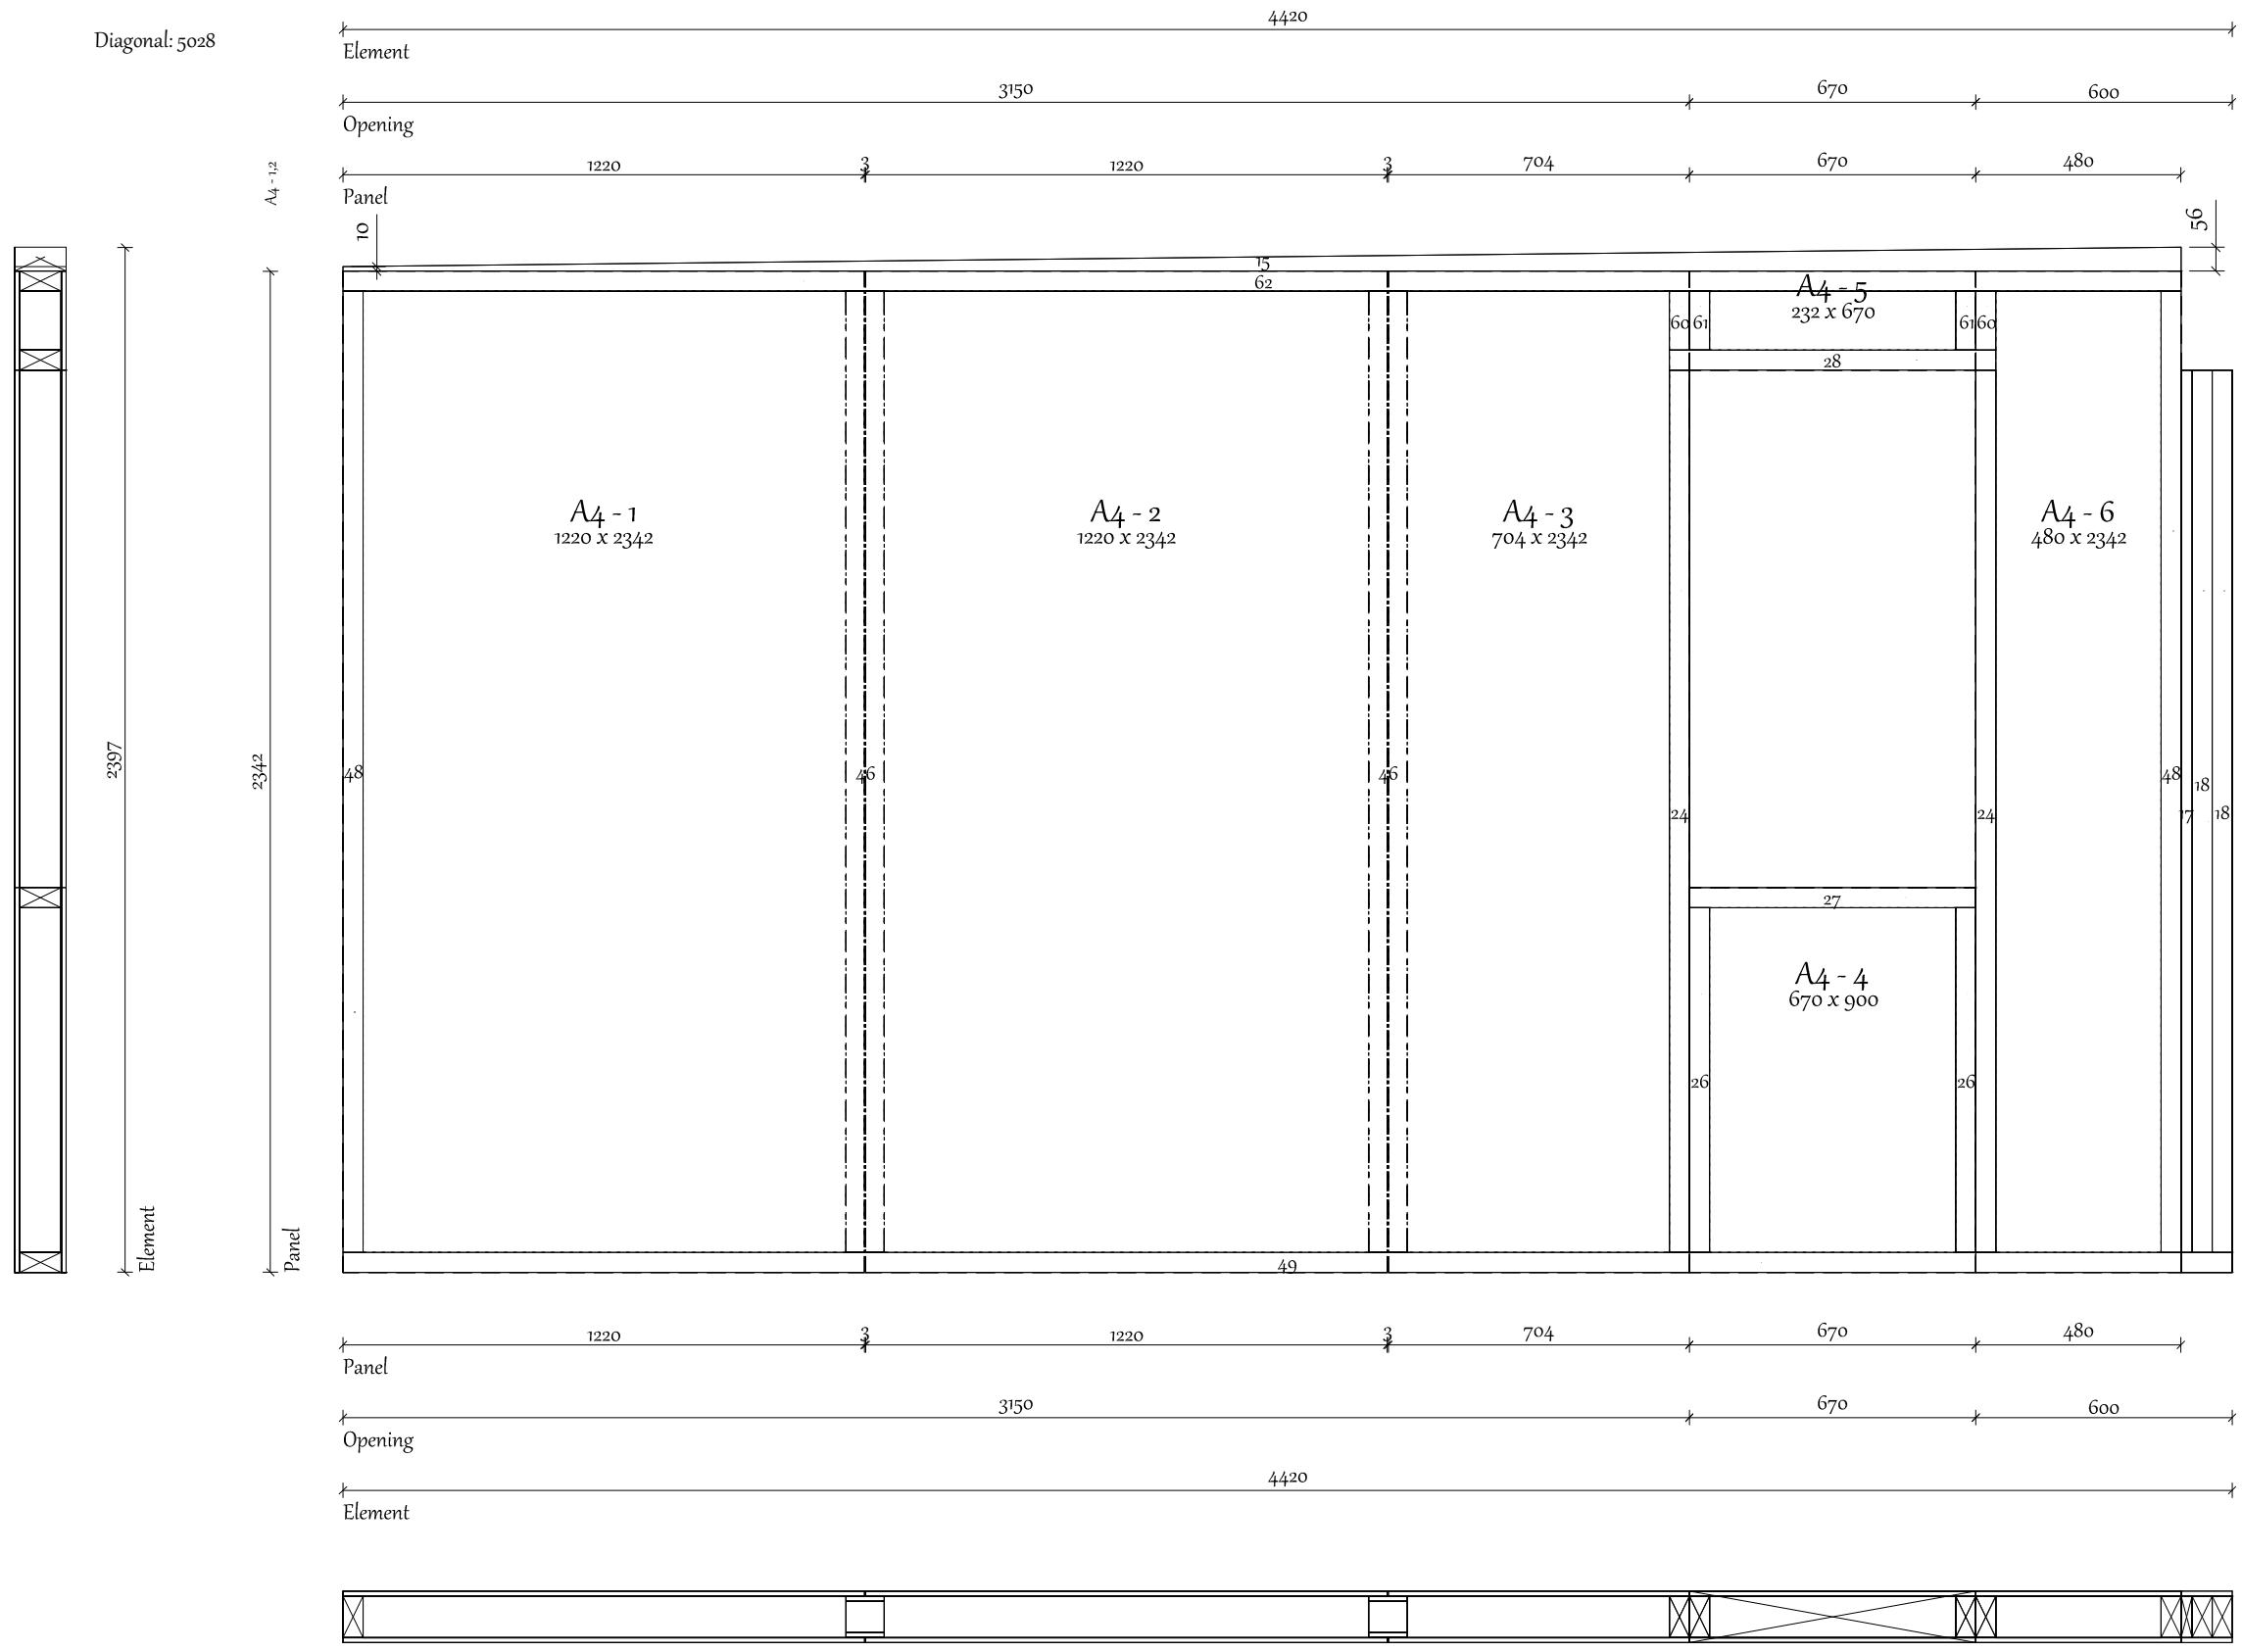

Prefabricated Cuts


Nr.	Dimension	Length	Angle	Amount
49	97 x 47	4420	90>90 - 90>90	1
End stud				
18	97 x 47	2063	90>90 - 90>90	2
48	97 x 47	2248	90>90 - 90>90	2
17	97 x 26	2063	90>90 - 90>90	1
Top plate				
62	97 x 47	4300	90>90 - 90>90	1
Post				
61	47 x 97	138	90>90 - 90>90	2
26	47 x 97	806	90>90 - 90>90	2
24	47 x 97	2063	90>90 - 90>90	2
Stub post				
60	47 x 97	138	90>90 - 90>90	2
Furring				
15	120 x 56	4300	90>90 - 90>90	1
Cill plate				
27	97 x 47	670	90>90 - 90>90	1
Spline				
46	90 x 95	2248	90>90 - 90>90	2
Generic				
28	97 x 47	764	90>90 - 90>90	1
Sip Panels				
SIP120				
Label	Width	Length	Thickness	
A4 - 1	1220	2342	120	
A4 - 2	1220	2342	120	
A4 - 3	704	2342	120	
A4 - 4	670	900	120	
A4 - 5	670	232	120	
A4 - 6	480	2342	120	
Wallboard				
OSB				
16	120 x 2110	11		2

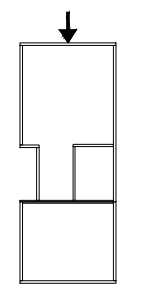


Client:	24_001 The Green Room - The Carlton Lodge Unit 1+2	Project number:		Weight:	94kg
Site Address:		Drawn By:		Panel No:	A4
		W/O:			
Title:		Date:	13/01/2024		



Diagonal: 7568

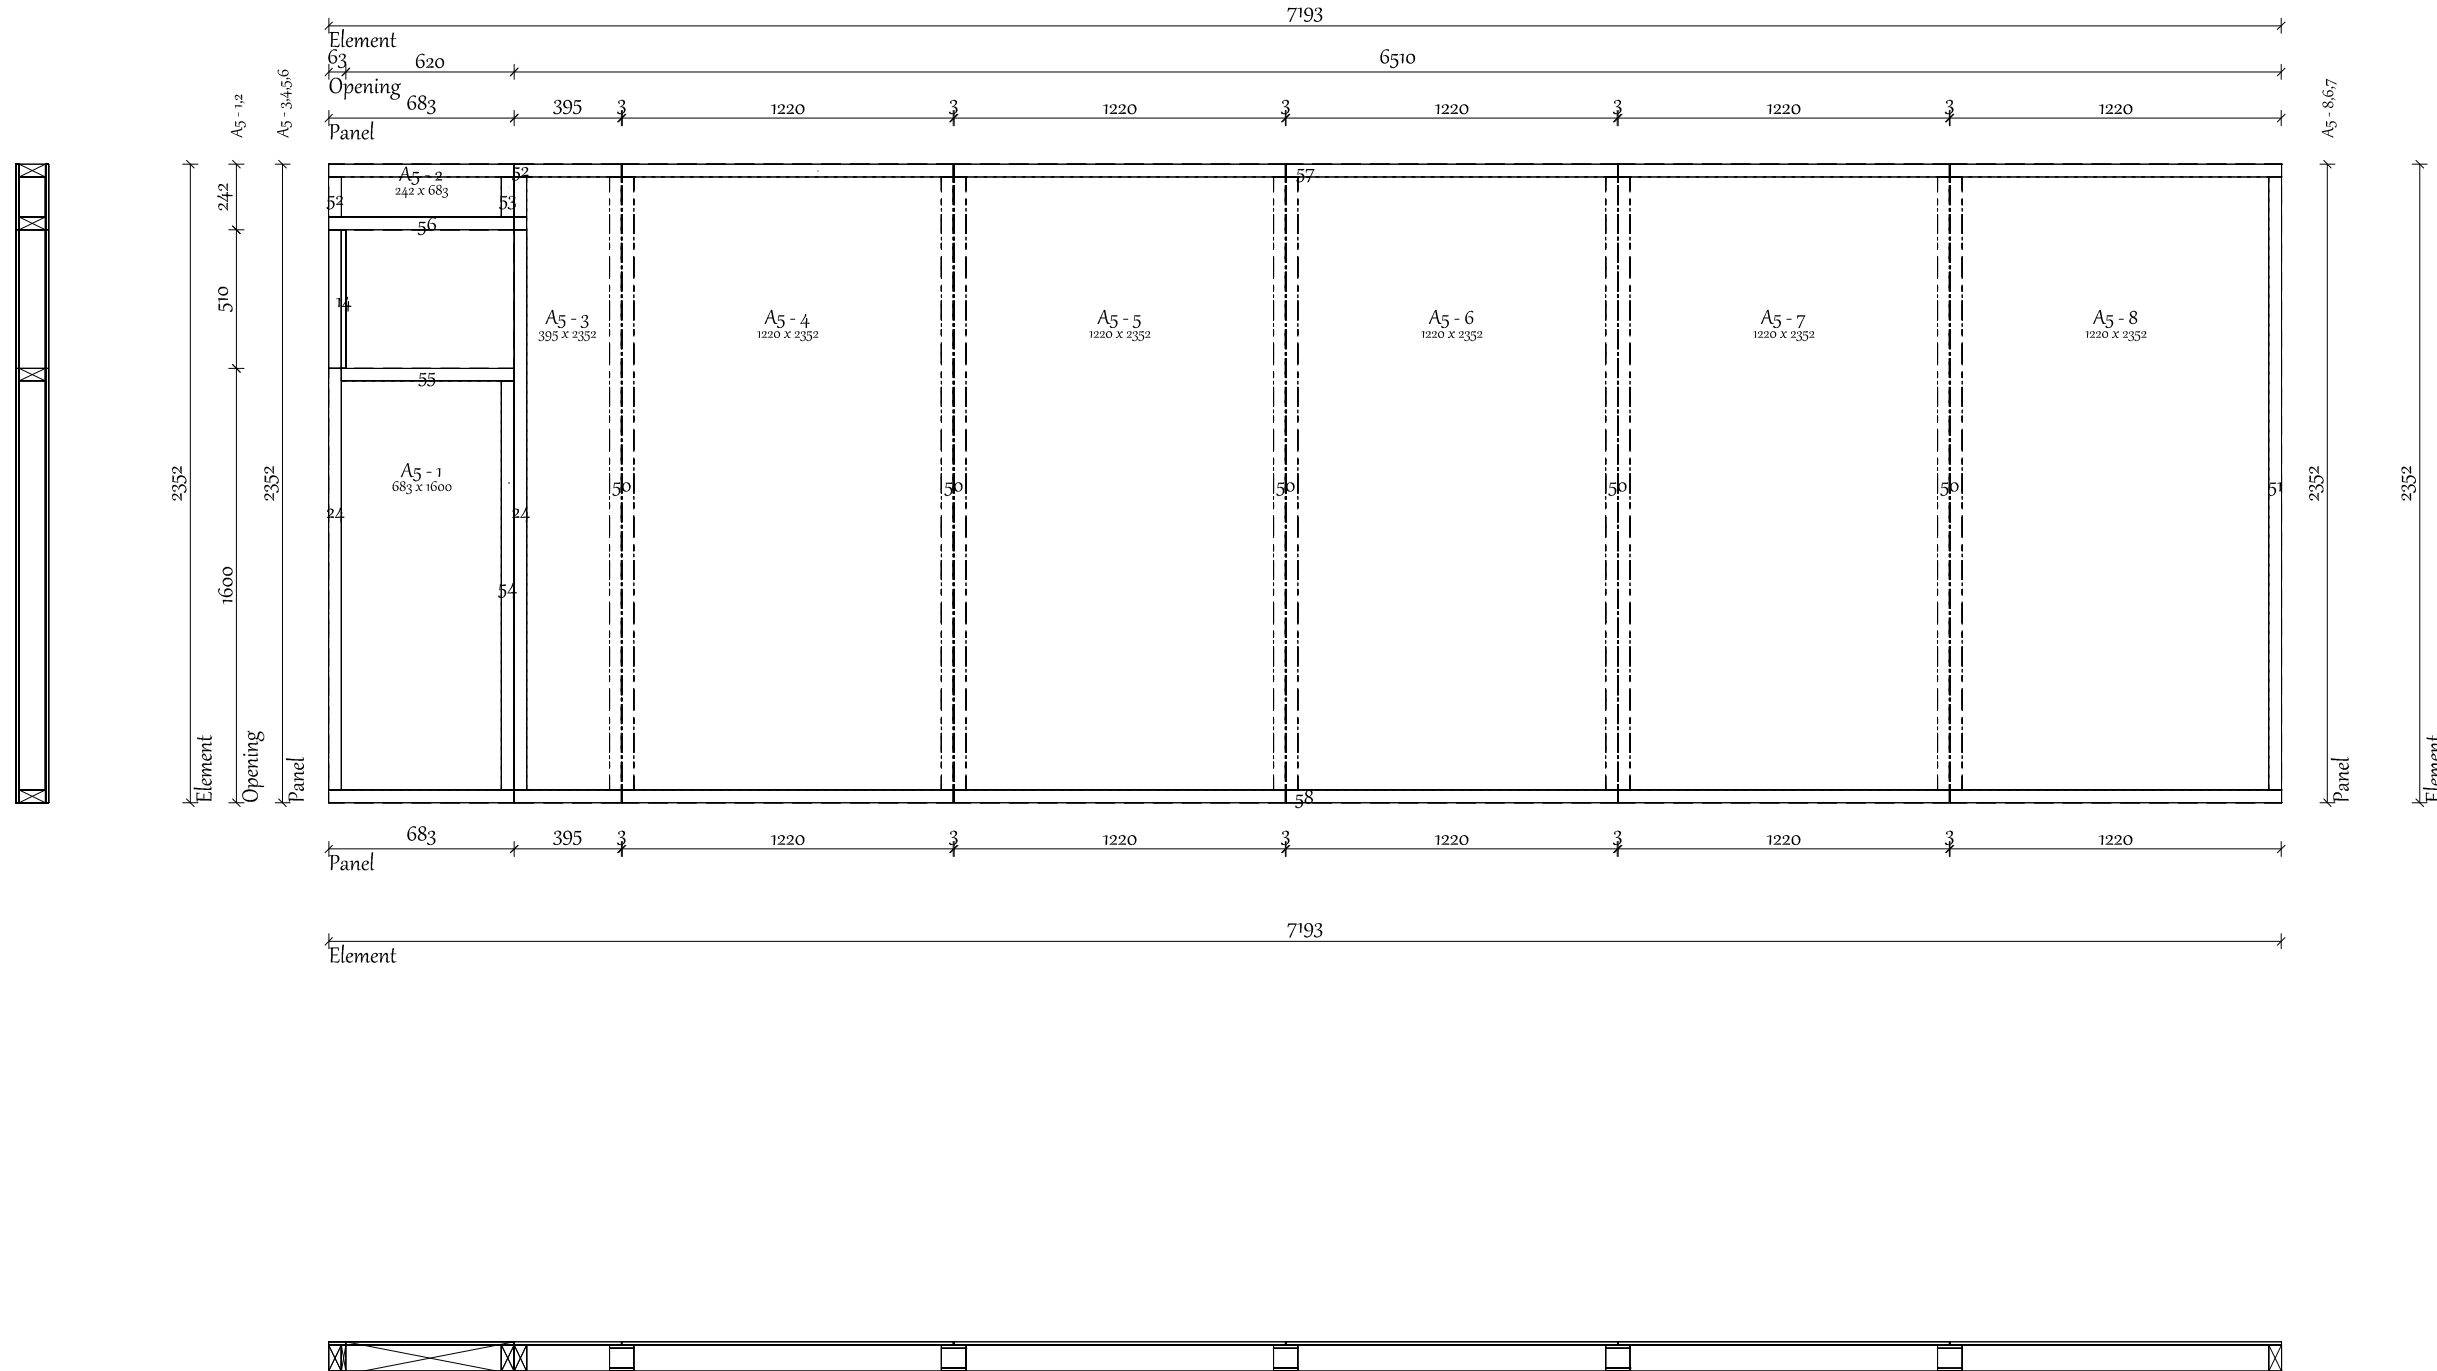





Prefabricated Cuts				
Bottom plate				
Nr.	Dimension	Length	Angle	Amount
58	97 x 47	7193	90>90 - 90>90	1
Spline				
Nr.	Dimension	Length	Angle	Amount
50	90 x 95	2258	90>90 - 90>90	5
End stud				
Nr.	Dimension	Length	Angle	Amount
51	97 x 47	2258	90>90 - 90>90	1
Top plate				
Nr.	Dimension	Length	Angle	Amount
57	97 x 47	7193	90>90 - 90>90	1
Post				
Nr.	Dimension	Length	Angle	Amount
53	47 x 97	148	90>90 - 90>90	1
14	16 x 97	510	90>90 - 90>90	1
54	47 x 97	1506	90>90 - 90>90	1
24	47 x 97	2063	90>90 - 90>90	2
Stub post				
Nr.	Dimension	Length	Angle	Amount
52	47 x 97	148	90>90 - 90>90	2
Cill plate				
Nr.	Dimension	Length	Angle	Amount
55	97 x 47	636	90>90 - 90>90	1
Generic				
Nr.	Dimension	Length	Angle	Amount
56	97 x 47	730	90>90 - 90>90	1
Sip Panels				
SIP120				
Label	Width	Length	Thickness	
A5-1	683	1600	120	
A5-2	683	242	120	
A5-3	395	2352	120	
A5-4	1220	2352	120	
A5-5	1220	2352	120	
A5-6	1220	2352	120	
A5-7	1220	2352	120	
A5-8	1220	2352	120	
Wallboard				
OSB				
Nr.	Dimension	Thickness	Amount	
13	63 x 510	11	2	

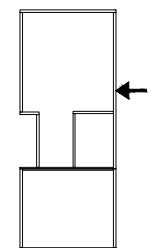

Client:	24_001 The Green Room - The Carlton Lodge Unit 1+2	Project number:		Weight:	351kg
Site Address:		Drawn By:		Panel No:	A5
		W/O:			
Title:		Date:	13/01/2024		



Diagonal: 4315

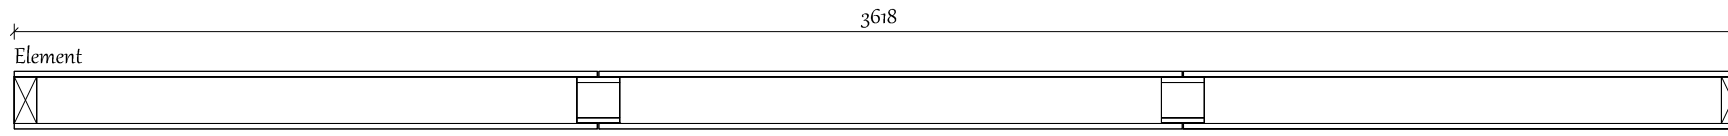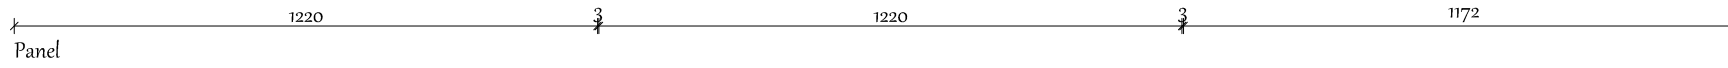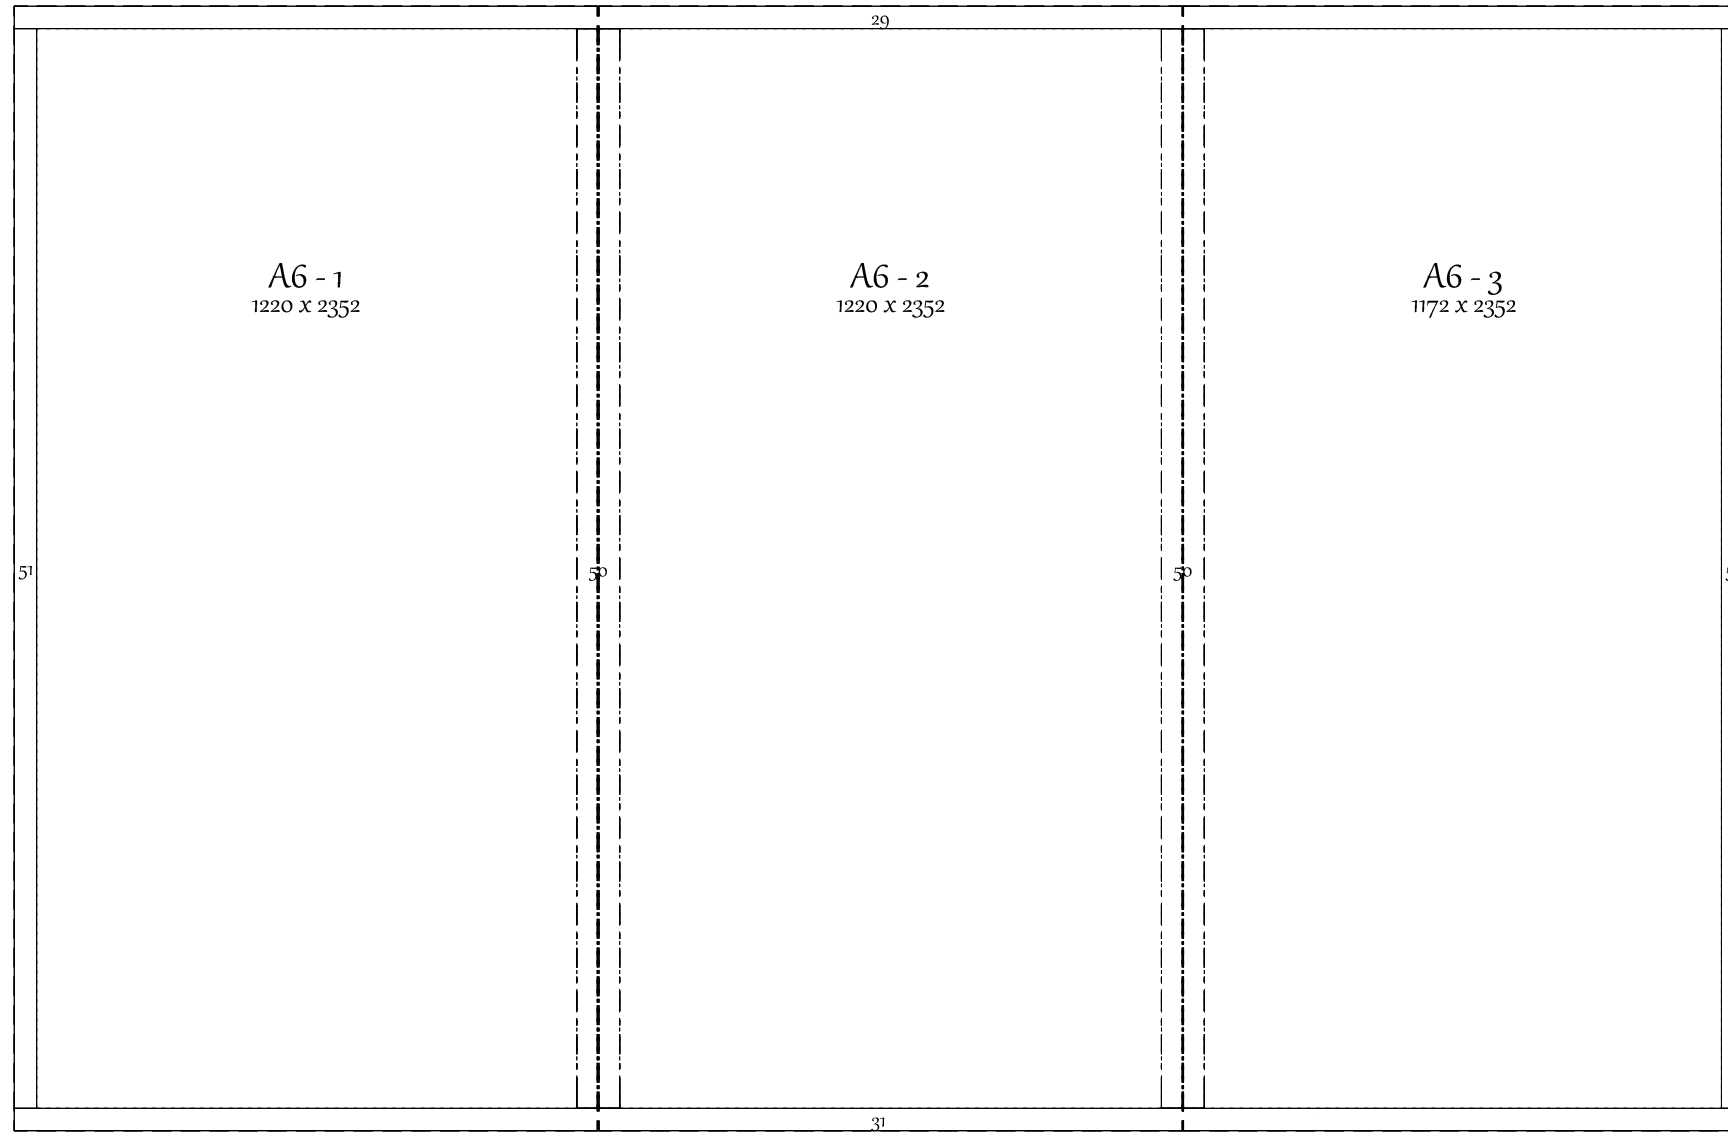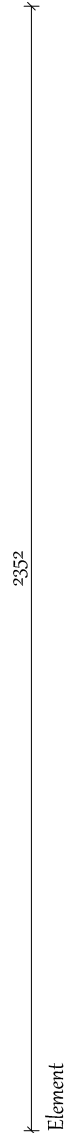


Prefabricated Cuts

Bottom plate				
Nr.	Dimension	Length	Angle	Amount
31	97 x 47	3618	90>90 - 90>90	1
End stud				
Nr.	Dimension	Length	Angle	Amount
51	97 x 47	2258	90>90 - 90>90	2
Top plate				
Nr.	Dimension	Length	Angle	Amount
29	97 x 47	3618	90>90 - 90>90	1
Spline				
Nr.	Dimension	Length	Angle	Amount
50	90 x 95	2258	90>90 - 90>90	2

Sip Panels


SIP120			
Label	Width	Length	Thickness
A6 - 1	1220	2352	120
A6 - 2	1220	2352	120
A6 - 3	1172	2352	120

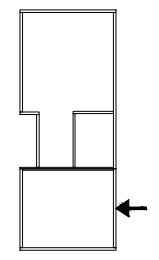

Client:	24_001 The Green Room - The Carlton Lodge Unit 1+2	Project number:		Weight:	297kg
Site Address:		Drawn By:		Panel No:	A6
Title:		W/O:			
		Date:	13/01/2024		



Diagonal: 5029

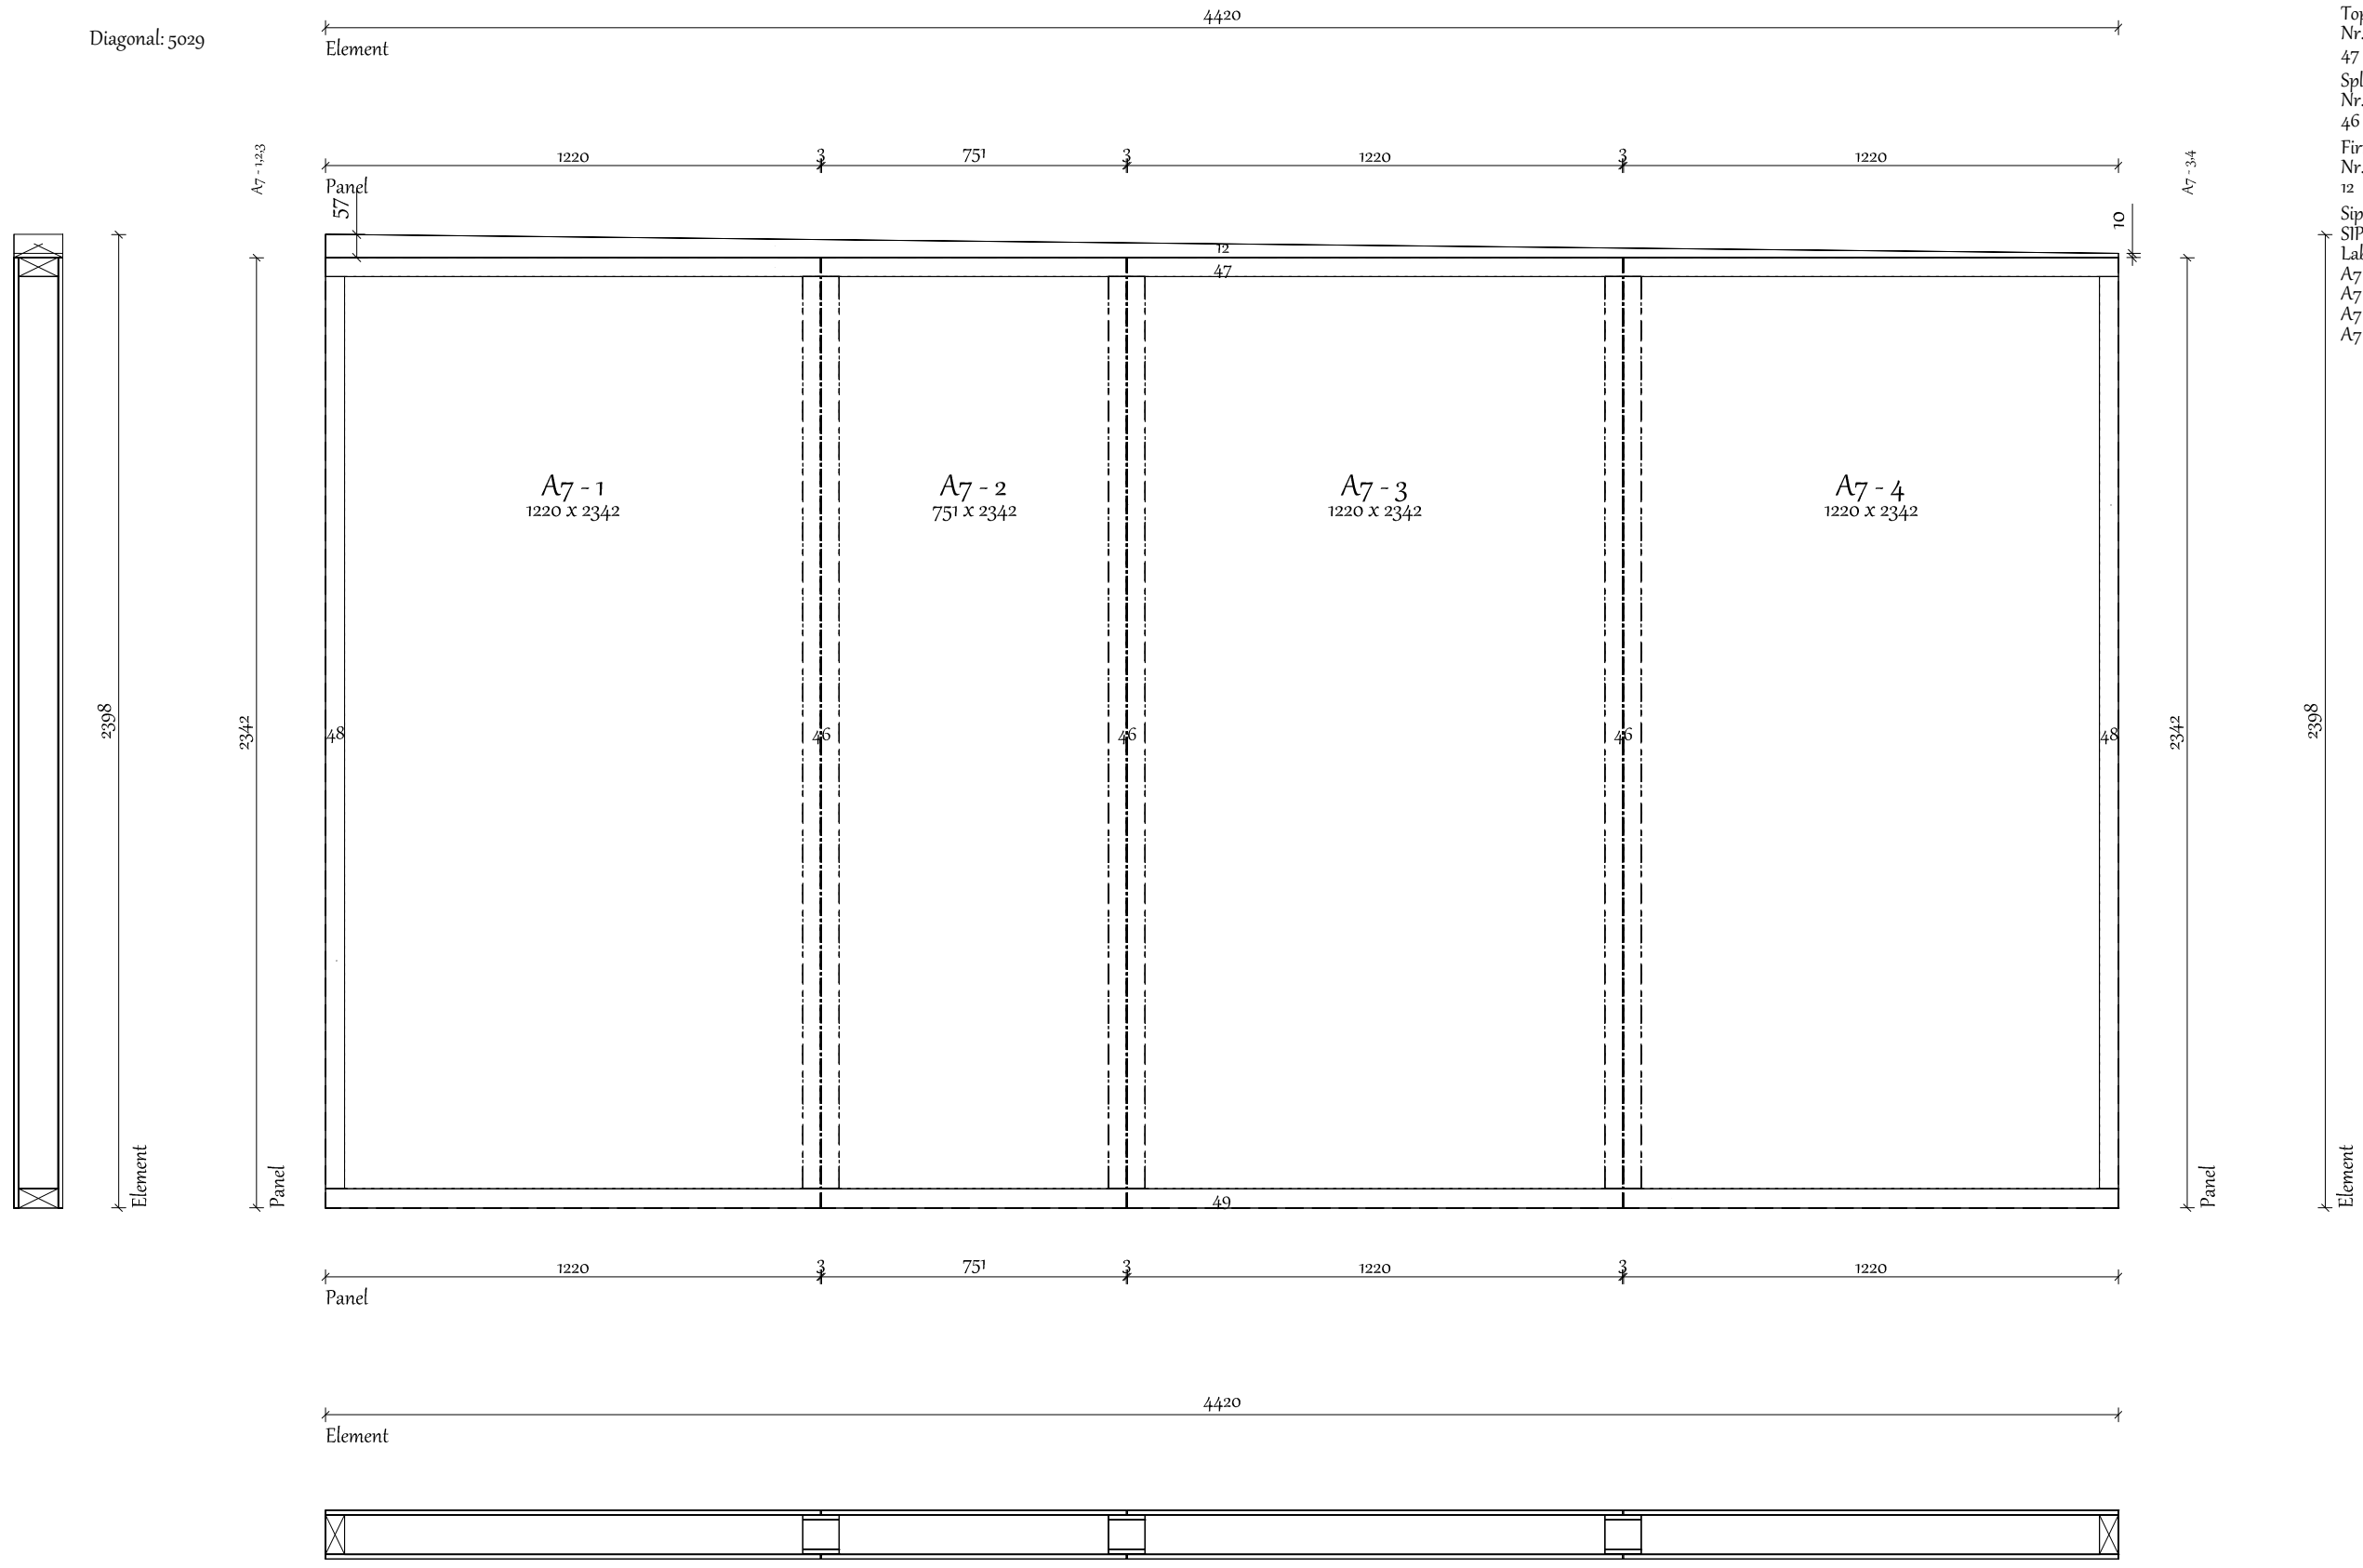




Prefabricated Cuts

Bottom plate				
Nr.	Dimension	Length	Angle	Amount
49	97 x 47	4420	90>90 - 90>90	1
End stud				
Nr.	Dimension	Length	Angle	Amount
48	97 x 47	2248	90>90 - 90>90	2
Top plate				
Nr.	Dimension	Length	Angle	Amount
47	97 x 47	4420	90>90 - 90>90	1
Spline				
Nr.	Dimension	Length	Angle	Amount
46	90 x 95	2248	90>90 - 90>90	3
Furring				
Nr.	Dimension	Length	Angle	Amount
12	120 x 57	4420	90>90 - 90>90	1
Sip Panels				
Label	Width	Length	Thickness	
A7 - 1	1220	2342	120	
A7 - 2	751	2342	120	
A7 - 3	1220	2342	120	
A7 - 4	1220	2342	120	

Client:	24_001 The Green Room - The Carlton Lodge Unit 1+2	Project number:		Weight:	324kg
Site Address:		Drawn By:		Panel No:	A7
Title:		W/O:			
		Date:	13/01/2024		




Diagonal: 4340

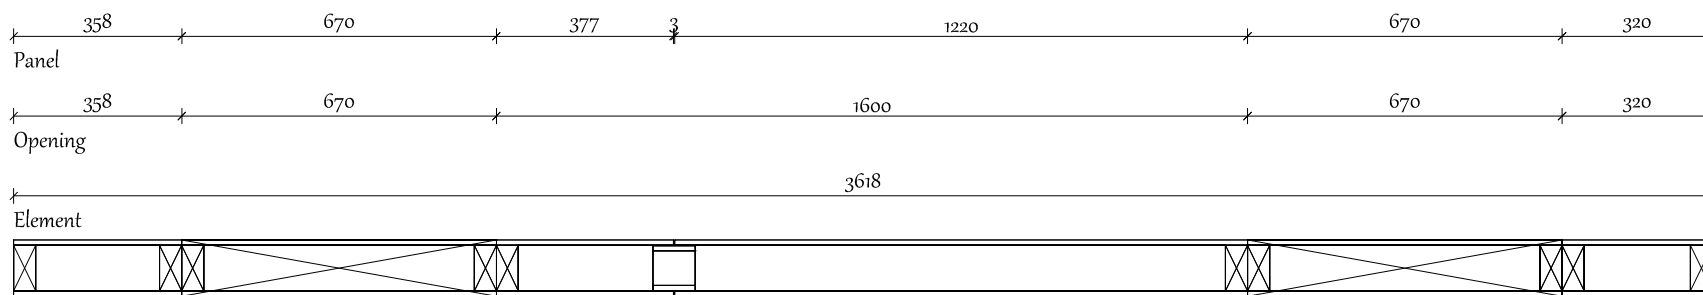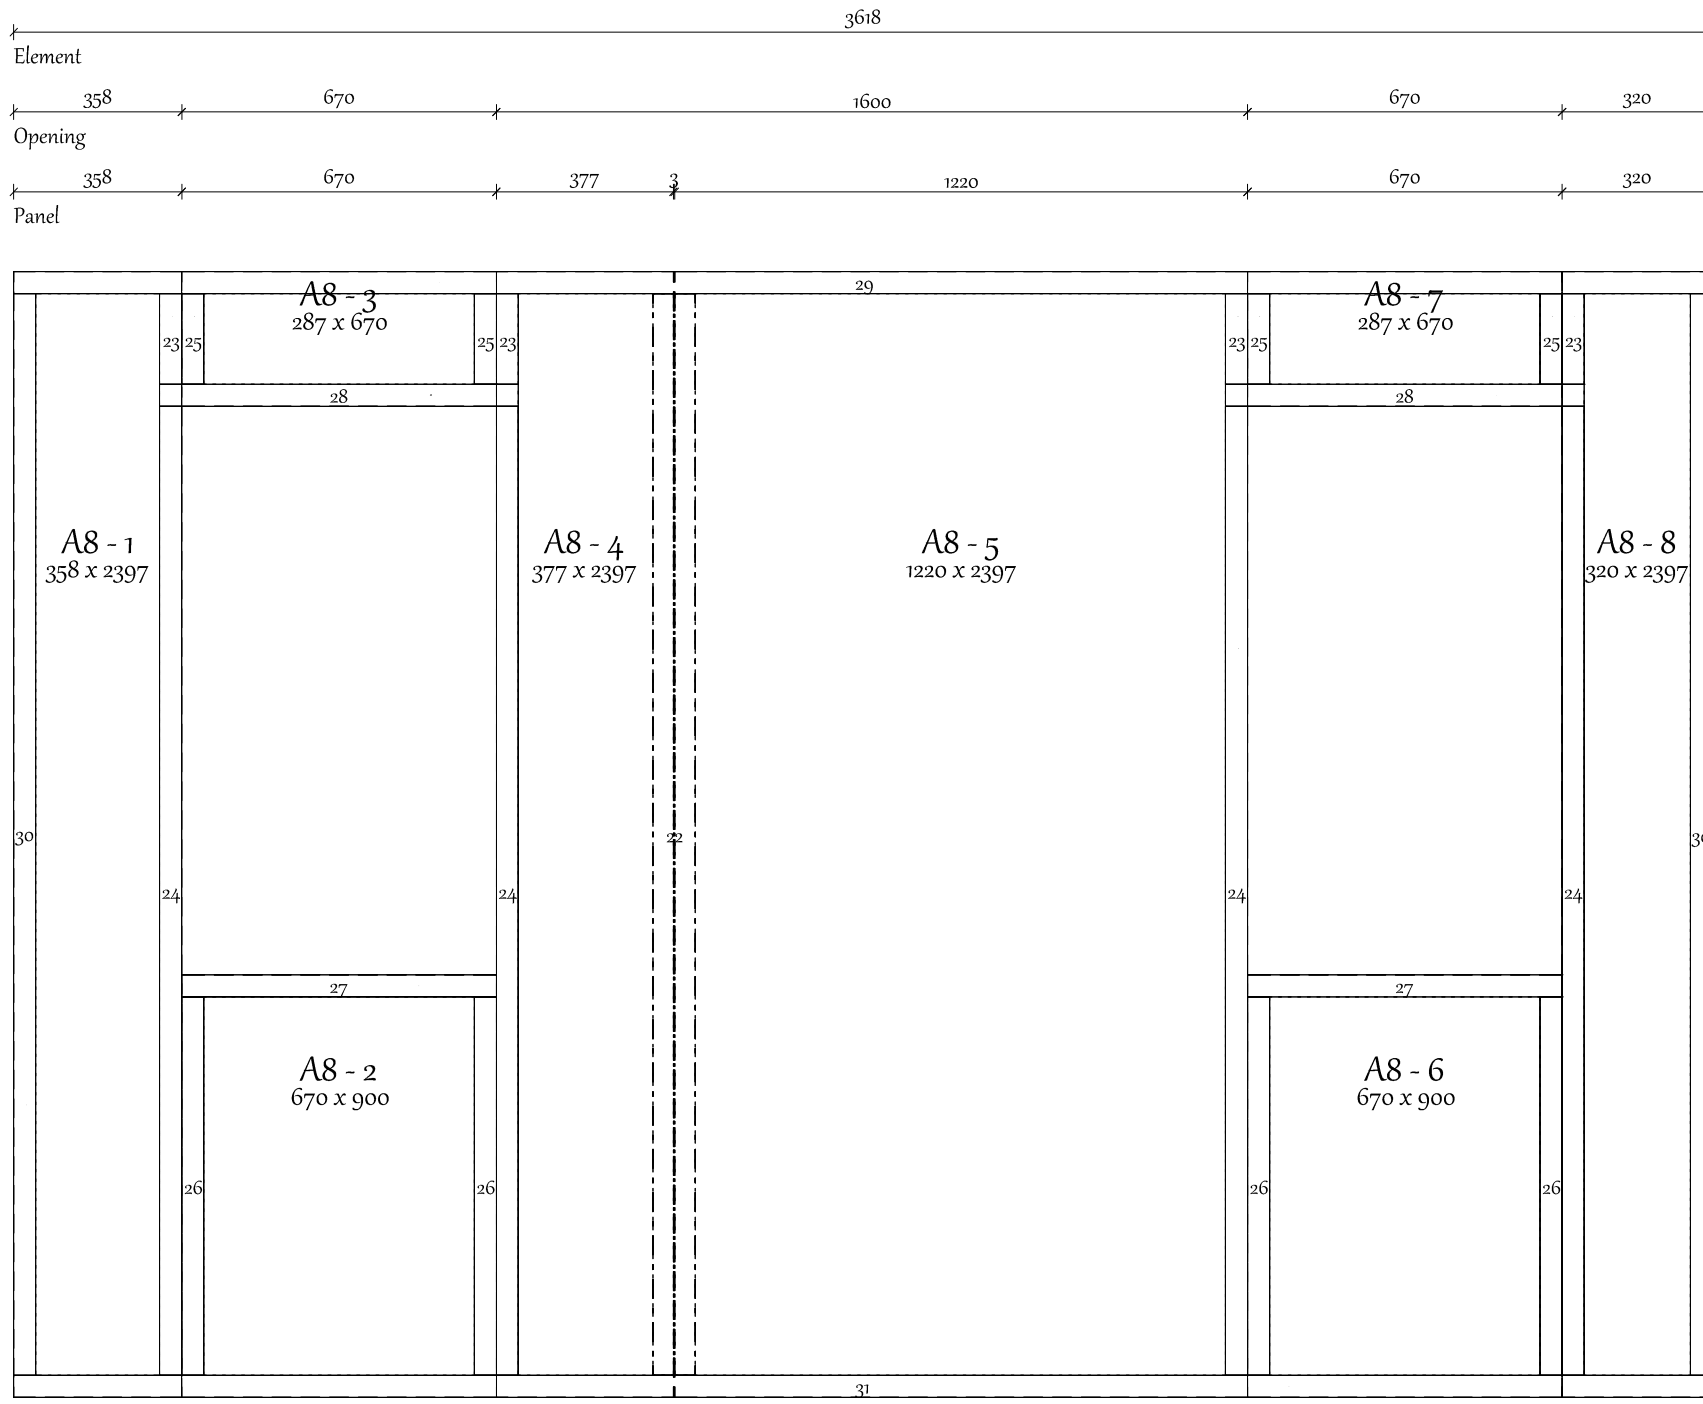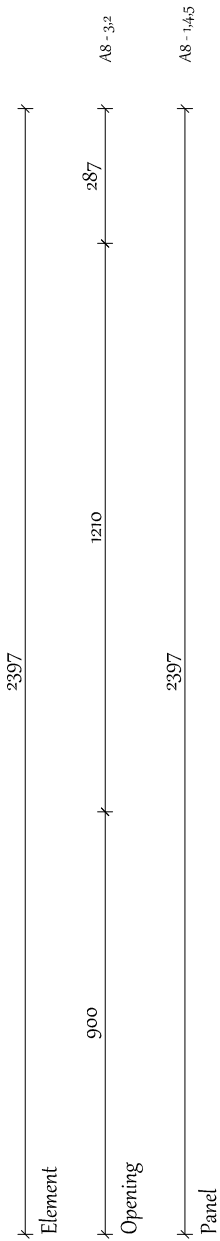

Prefabricated Cuts

Nr.	Dimension	Length	Angle	Amount
Bottom plate				
31	97 x 47	3618	90>90 - 90>90	1
End stud				
30	97 x 47	2303	90>90 - 90>90	2
Top plate				
29	97 x 47	3618	90>90 - 90>90	1
Post				
25	47 x 97	193	90>90 - 90>90	4
26	47 x 97	806	90>90 - 90>90	4
24	47 x 97	2063	90>90 - 90>90	4
Stub post				
23	47 x 97	193	90>90 - 90>90	4
Cill plate				
27	97 x 47	670	90>90 - 90>90	2
Spline				
22	90 x 95	2303	90>90 - 90>90	1
Generic				
28	97 x 47	764	90>90 - 90>90	2
Sip Panels				
SIP120				
Label	Width	Length	Thickness	
A8 - 1	358	2397	120	
A8 - 2	670	900	120	
A8 - 3	670	287	120	
A8 - 4	377	2397	120	
A8 - 5	1220	2397	120	
A8 - 6	670	900	120	
A8 - 7	670	287	120	
A8 - 8	320	2397	120	

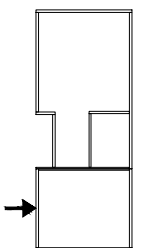



Client:	24_001 The Green Room - The Carlton Lodge Unit 1+2	Project number:		Weight:	85kg
Site Address:		Drawn By:		Panel No:	A8
		W/O:			
Title:		Date:	13/01/2024		



38x63 Internal 38x63

Diagonal: 4923

Prefabricated Cuts				
Bottom plate				
Nr.	Dimension	Length	Angle	Amount
95	38 x 63	4299	90>90 - 90>90	1
Top plate				
Nr.	Dimension	Length	Angle	Amount
96	38 x 63	4300	90>89 - 90>89	1
Stud				
Nr.	Dimension	Length	Angle	Amount
88	38 x 63	243	90>90 - 90>89	1
8	38 x 63	246	90>90 - 90>89	1
9	38 x 63	249	90>90 - 90>89	1
87	38 x 63	252	90>90 - 90>89	1
84	38 x 63	2277	90>90 - 90>89	1
94	38 x 63	2280	90>90 - 90>89	1
93	38 x 63	2283	90>90 - 90>89	1
92	38 x 63	2287	90>90 - 90>89	1
91	38 x 63	2290	90>90 - 90>89	1
90	38 x 63	2293	90>90 - 90>89	1
5	38 x 63	2296	90>90 - 89>90	1
4	38 x 63	2296	90>90 - 90>89	1
4	38 x 63	2297	90>90 - 89>90	1
89	38 x 63	2299	90>90 - 90>89	1
83	38 x 63	2302	90>90 - 90>89	1
82	38 x 63	2312	90>90 - 90>89	1
3	38 x 63	2313	90>90 - 89>90	1
2	38 x 63	2314	90>90 - 90>89	2
86	38 x 63	2315	90>90 - 90>89	1
85	38 x 63	2318	90>90 - 90>89	1
98	38 x 63	2321	90>90 - 90>89	1
1	38 x 63	2322	90>90 - 89>90	1
97	38 x 63	2322	90>90 - 90>89	1
Transom				
Nr.	Dimension	Length	Angle	Amount
81	38 x 63	900	90>90 - 90>90	1
Wallboard				
OSB3				
Nr.	Dimension	Thickness	Amount	
32	774 x 2398	11	1	

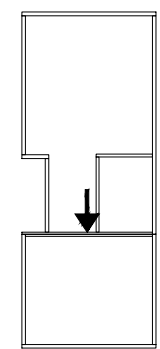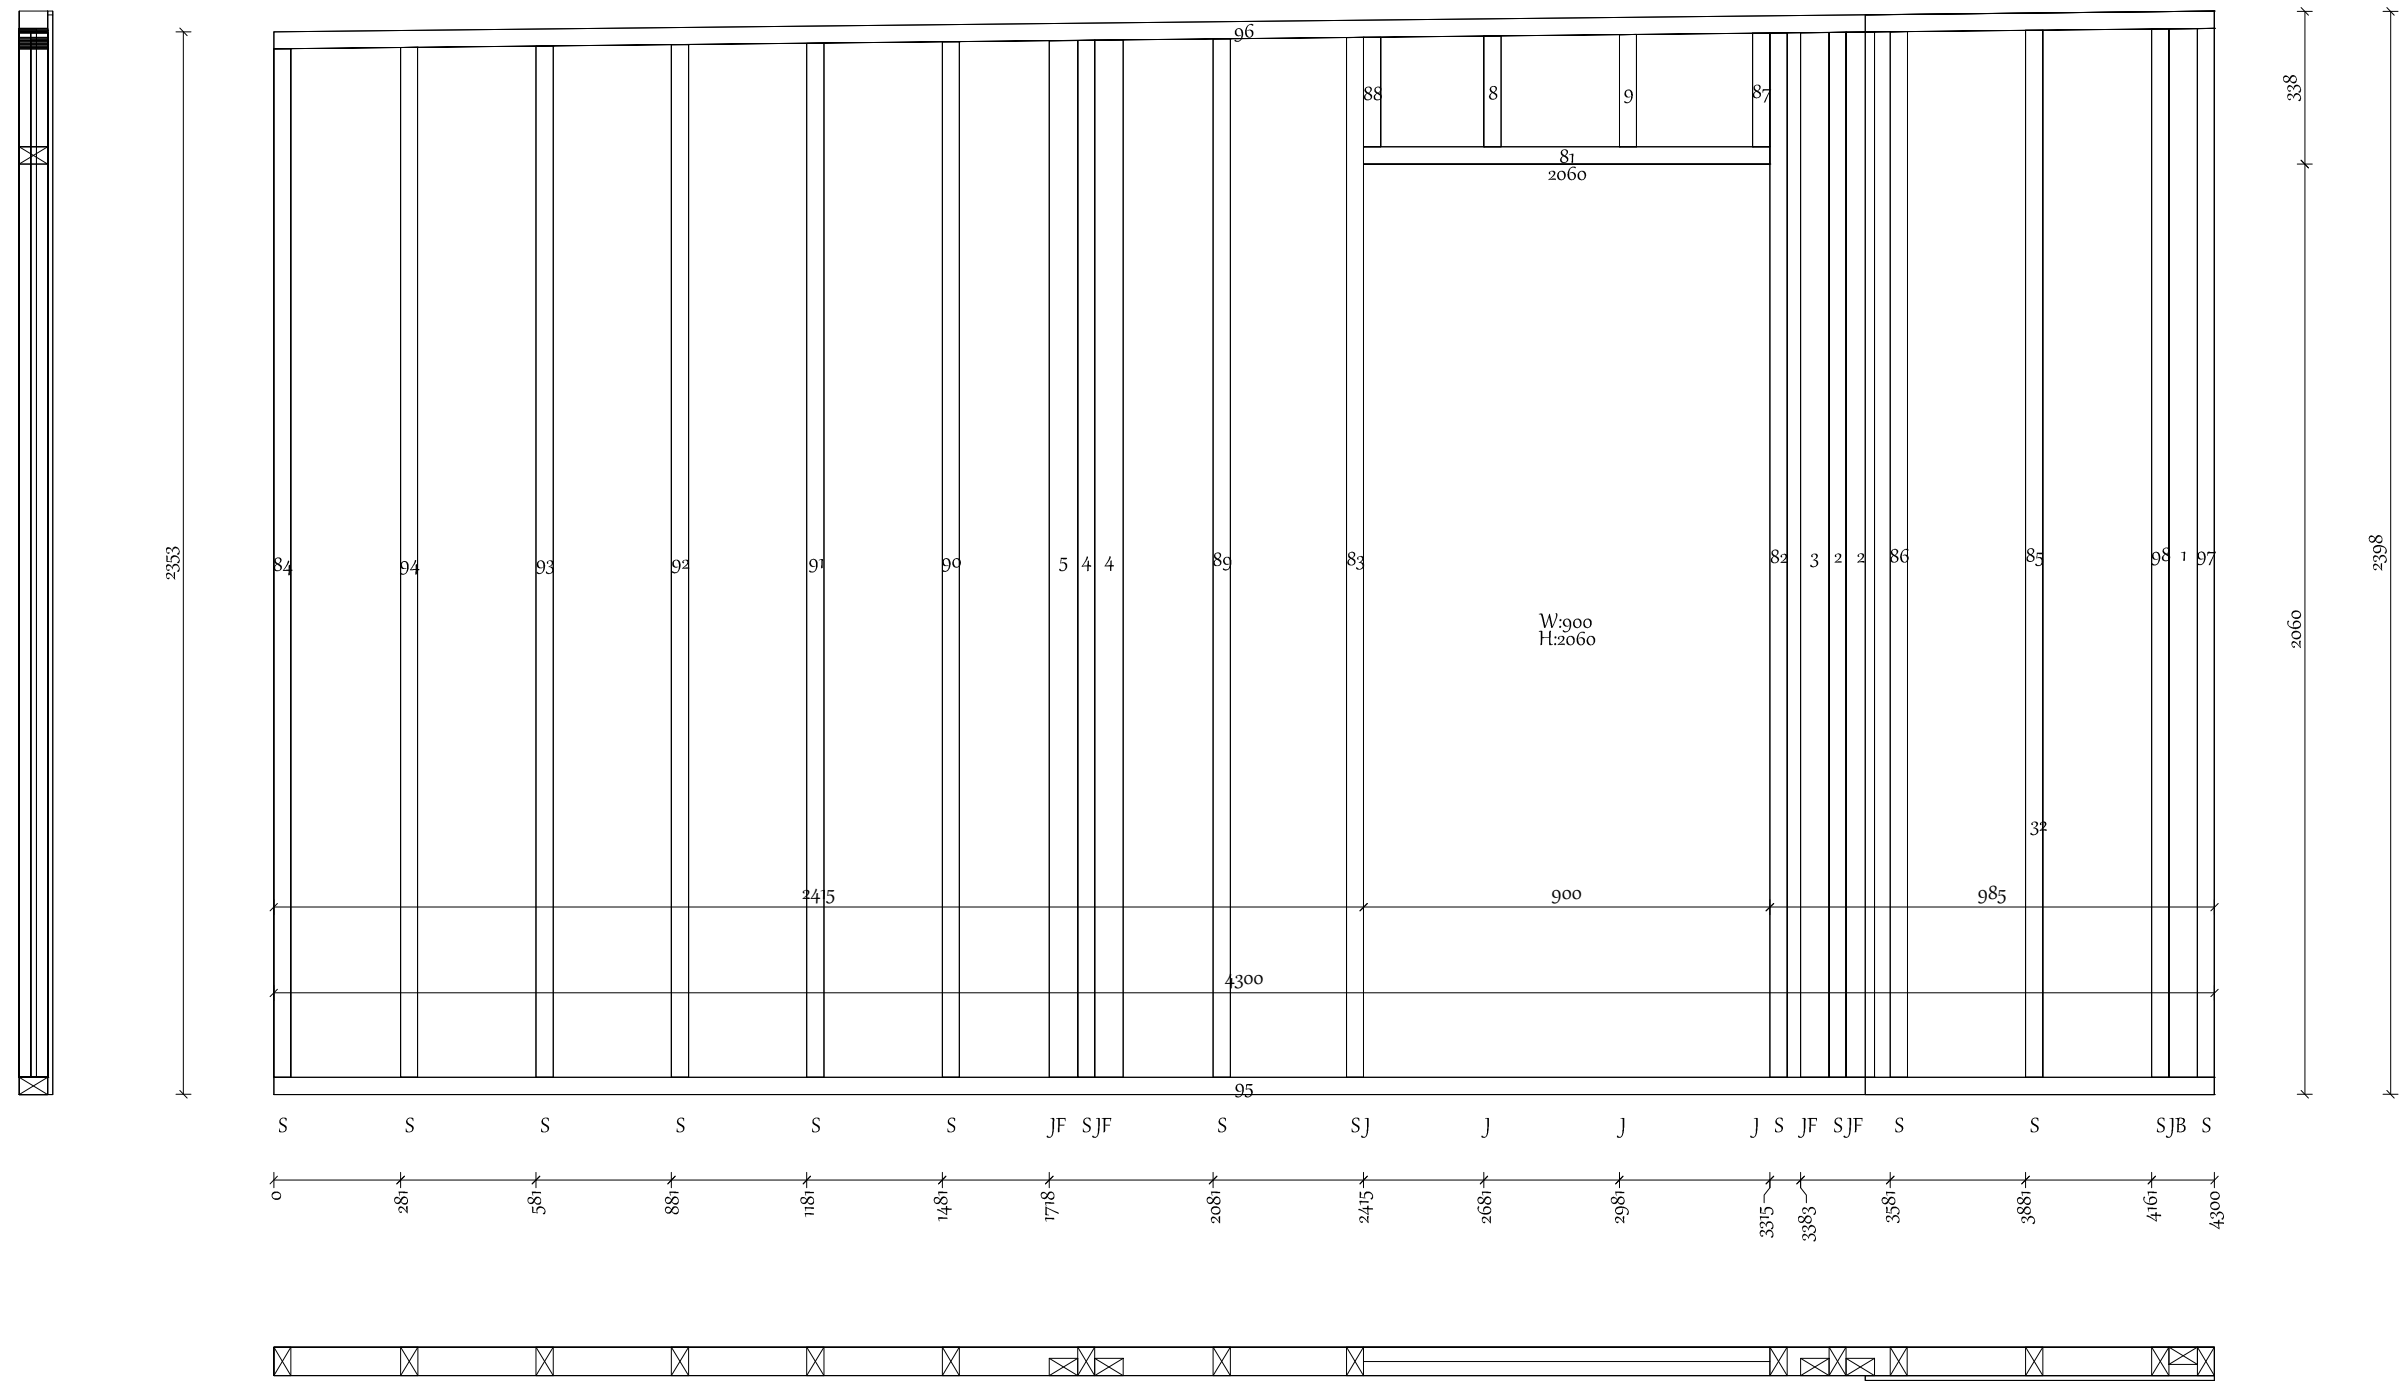


Client:	24_001 The Green Room - The Carlton Lodge Unit 1+2	Project number:		Weight:	101kg
Site Address:		Drawn By:		Multiwall No.:	
		W/O:		Panel No.:	B1
Title:		Date:	13/01/2024	Nailing Spec:	




38x63 Internal 38x63

Diagonal: 4818

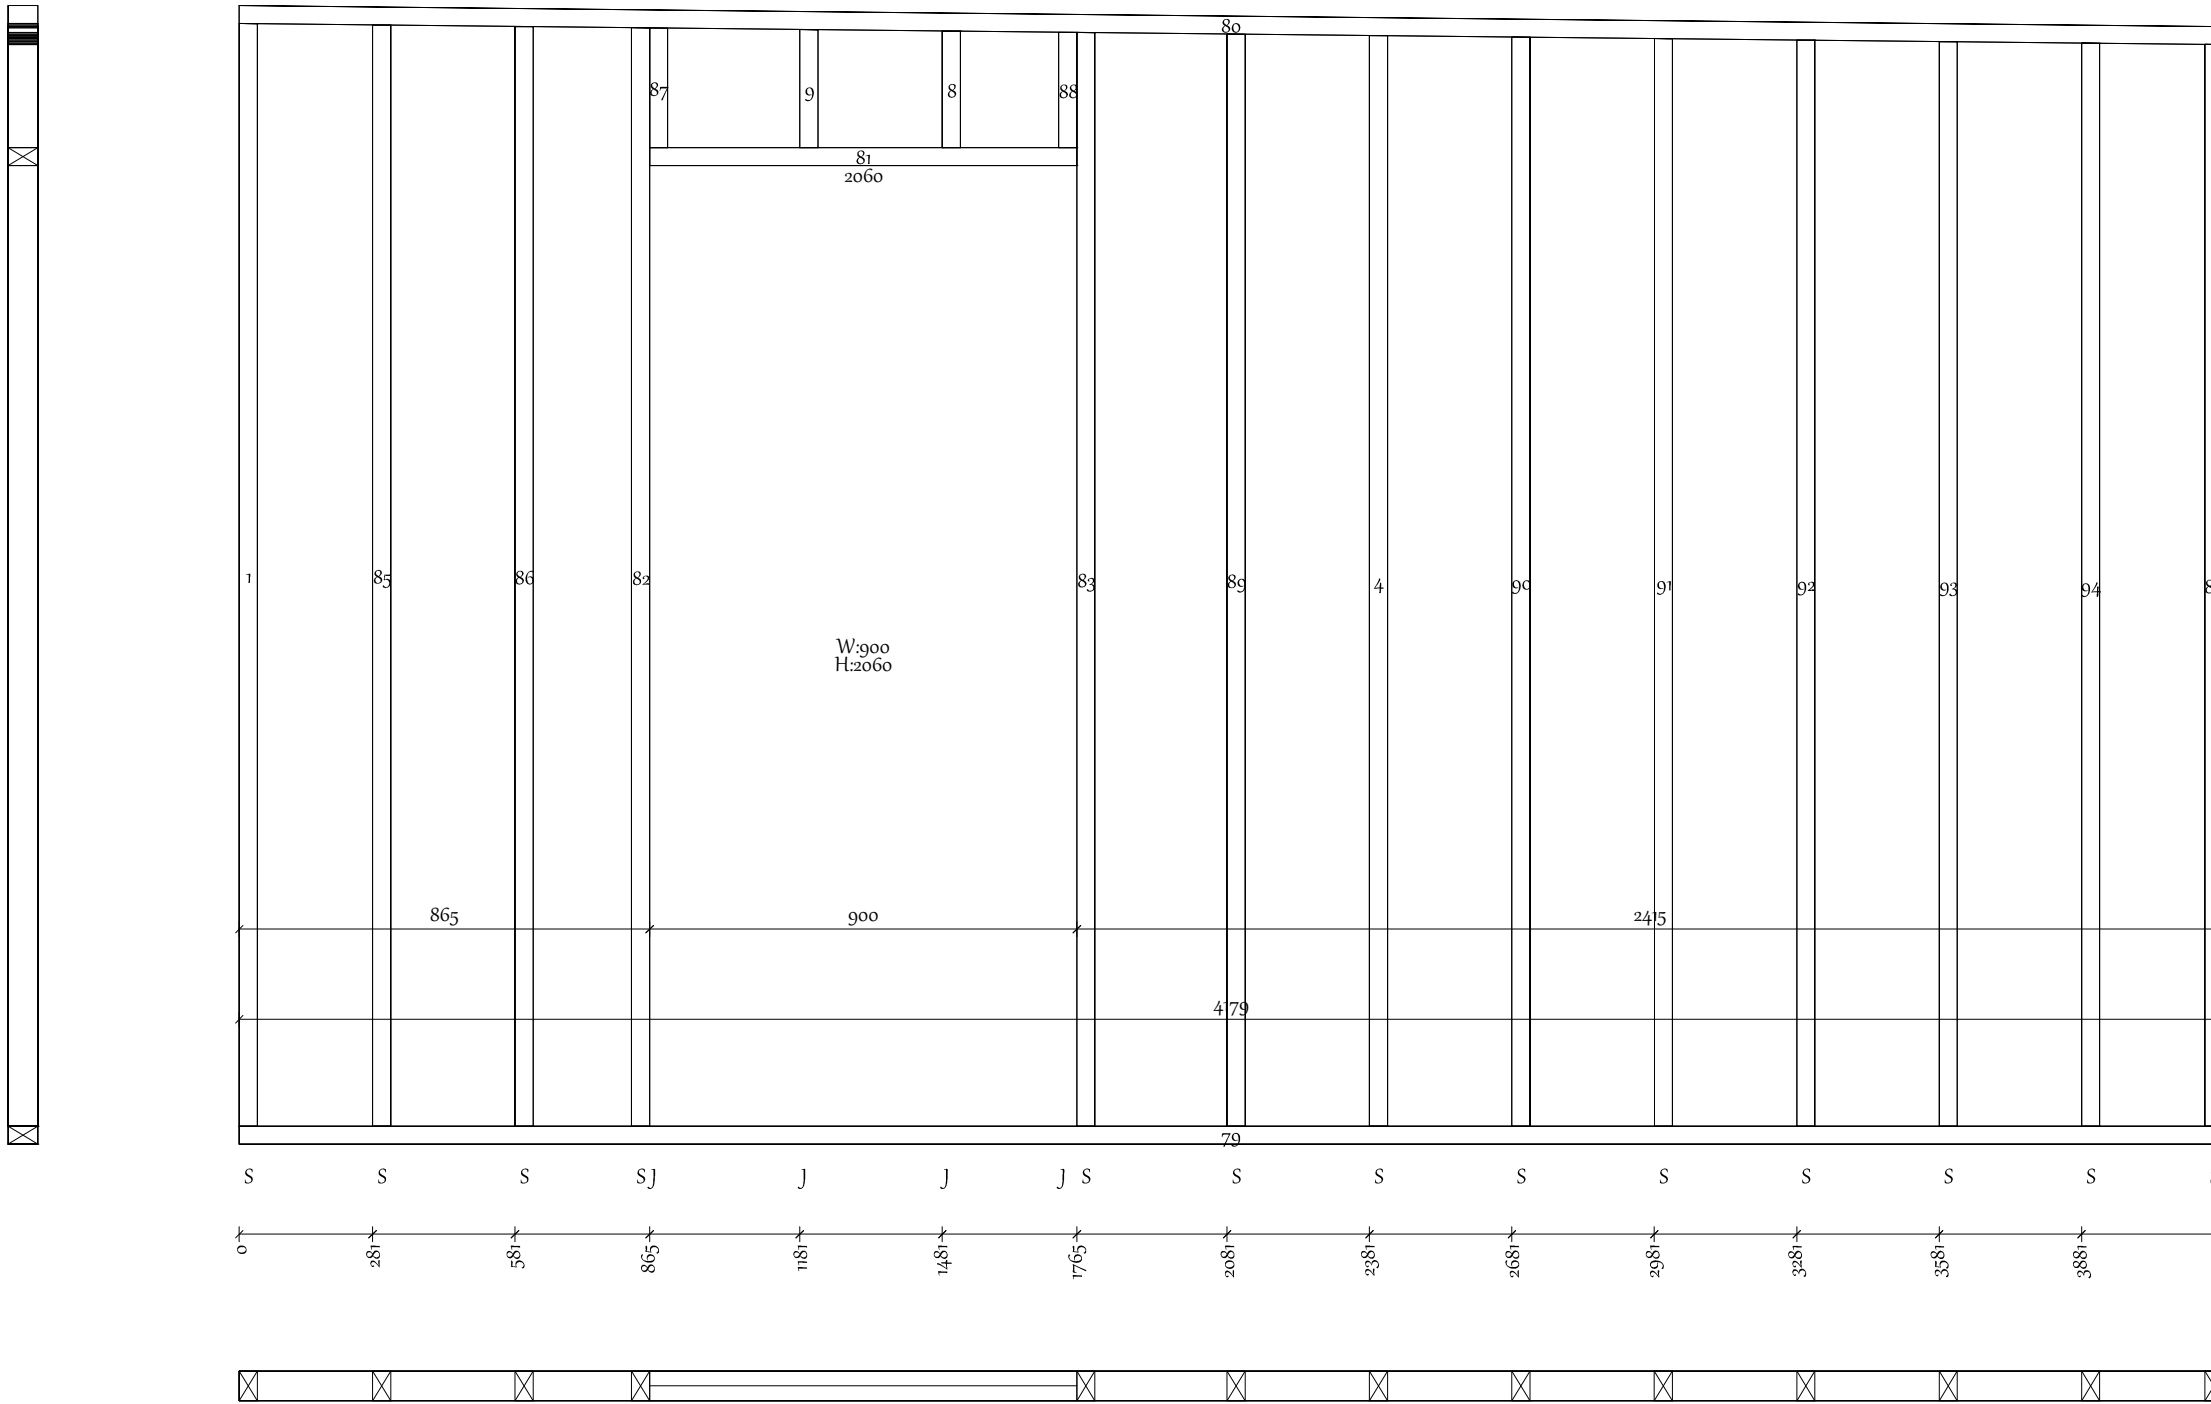

Prefabricated Cuts				
Bottom plate				
Nr.	Dimension	Length	Angle	Amount
79	38 x 63	4179	90>90 - 90>90	1
Top plate				
Nr.	Dimension	Length	Angle	Amount
80	38 x 63	4180	90>89 - 90>89	1
Stud				
Nr.	Dimension	Length	Angle	Amount
88	38 x 63	243	90>90 - 90>-89	1
8	38 x 63	245	90>90 - 90>-89	1
9	38 x 63	249	90>90 - 90>-89	1
87	38 x 63	252	90>90 - 90>-89	1
84	38 x 63	2277	90>90 - 90>-89	1
94	38 x 63	2280	90>90 - 90>-89	1
93	38 x 63	2283	90>90 - 90>-89	1
92	38 x 63	2286	90>90 - 90>-89	1
91	38 x 63	2290	90>90 - 90>-89	1
90	38 x 63	2293	90>90 - 90>-89	1
4	38 x 63	2296	90>90 - 90>-89	1
89	38 x 63	2299	90>90 - 90>-89	1
83	38 x 63	2302	90>90 - 90>-89	1
82	38 x 63	2312	90>90 - 90>-89	1
86	38 x 63	2315	90>90 - 90>-89	1
85	38 x 63	2318	90>90 - 90>-89	1
1	38 x 63	2321	90>90 - 90>-89	1
Transom				
Nr.	Dimension	Length	Angle	Amount
81	38 x 63	900	90>90 - 90>90	1

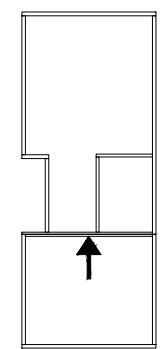





Client:	24_001 The Green Room - The Carlton Lodge Unit 1+2	Project number:		Weight:	59kg
Site Address:		Drawn By:		Multiwall No.:	
		W/O:		Panel No.:	B2
Title:		Date:	13/01/2024	Nailing Spec.:	



Internal 47x95 47x95

Diagonal: 3431

Prefabricated Cuts				
Bottom plate				
Nr.	Dimension	Length	Angle	Amount
99	47 x 95	2480	90>90 - 90>90	1
Top plate				
Nr.	Dimension	Length	Angle	Amount
99	47 x 95	2480	90>90 - 90>90	1
Stud				
Nr.	Dimension	Length	Angle	Amount
7	47 x 95	217	90>90 - 90>90	3
102	47 x 95	2277	90>90 - 90>90	2
6	47 x 95	2277	90>90 - 90>90	2
101	47 x 95	2277	90>90 - 90>90	2
Transom				
Nr.	Dimension	Length	Angle	Amount
100	47 x 95	900	90>90 - 90>90	1

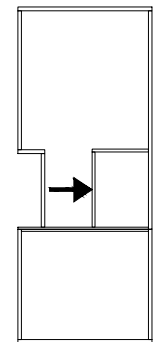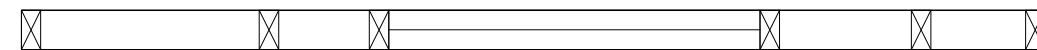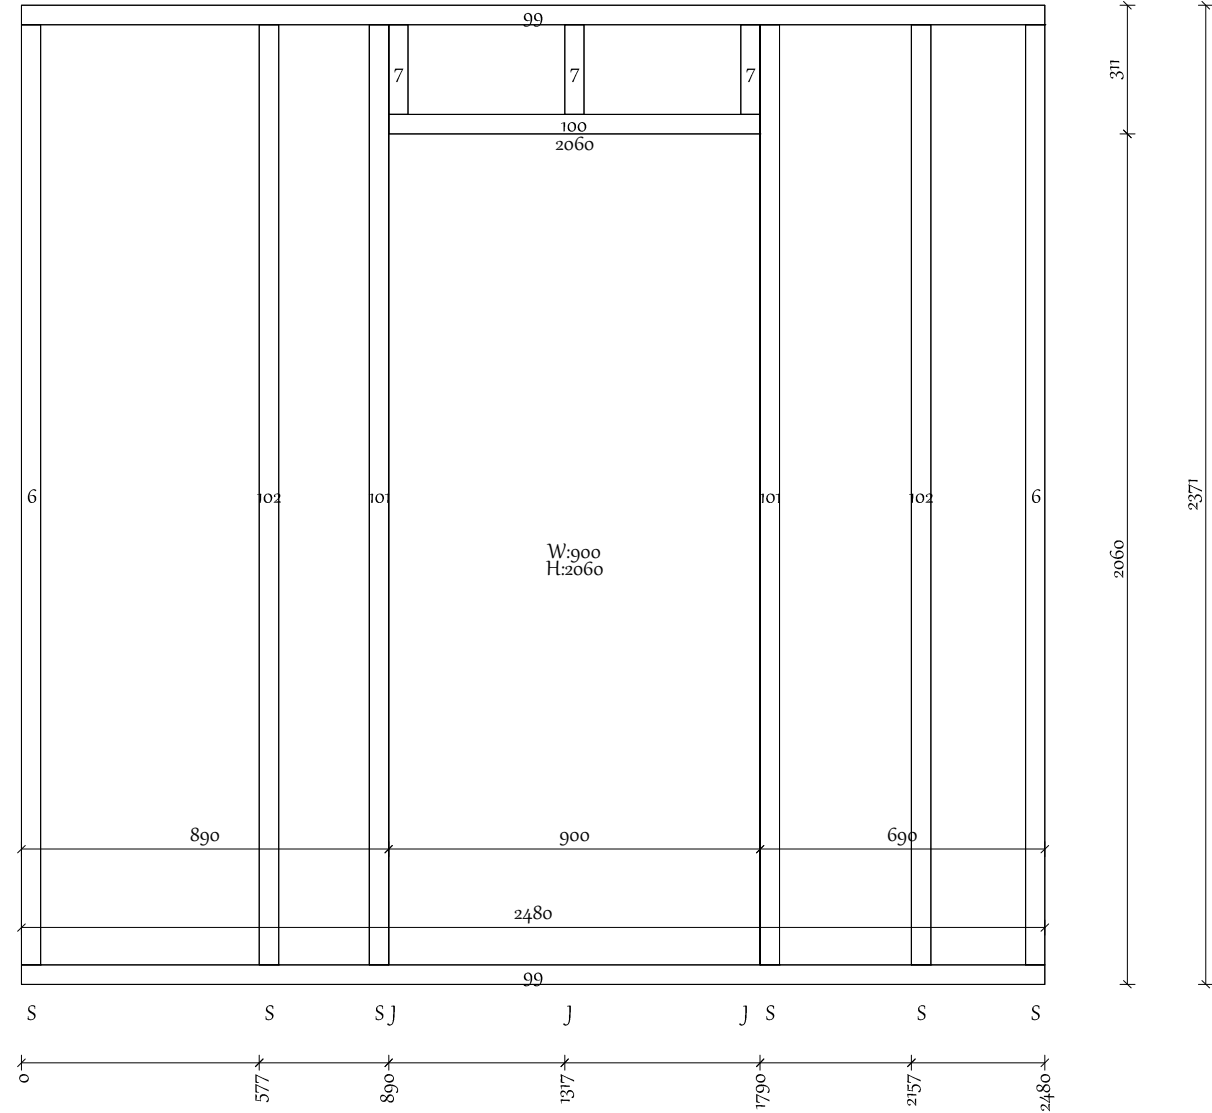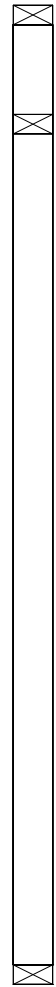




Client:	24_001 The Green Room - The Carlton Lodge Unit 1+2	Project number:		Weight:	61kg
Site Address:		Drawn By:		Multiwall No.:	
		W/O:		Panel No.:	C1
Title:		Date:	13/01/2024	Nailing Spec.:	



Internal 47x95 47x95

Diagonal: 3009


Prefabricated Cuts				
Bottom plate				
Nr.	Dimension	Length	Angle	Amount
103	47 x 95	1850	90>90 - 90>90	1
Top plate				
Nr.	Dimension	Length	Angle	Amount
103	47 x 95	1851	90>89 - 90>89	1
Stud				
Nr.	Dimension	Length	Angle	Amount
104	47 x 95	2259	90>90 - 90>89	1
106	47 x 95	2265	90>90 - 90>89	1
107	47 x 95	2272	90>90 - 90>89	1
6	47 x 95	2278	90>90 - 89>90	1
105	47 x 95	2278	90>90 - 90>89	1

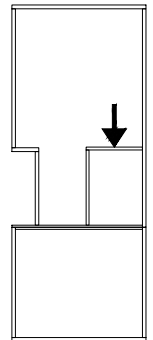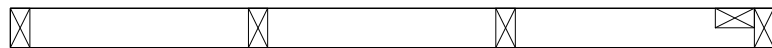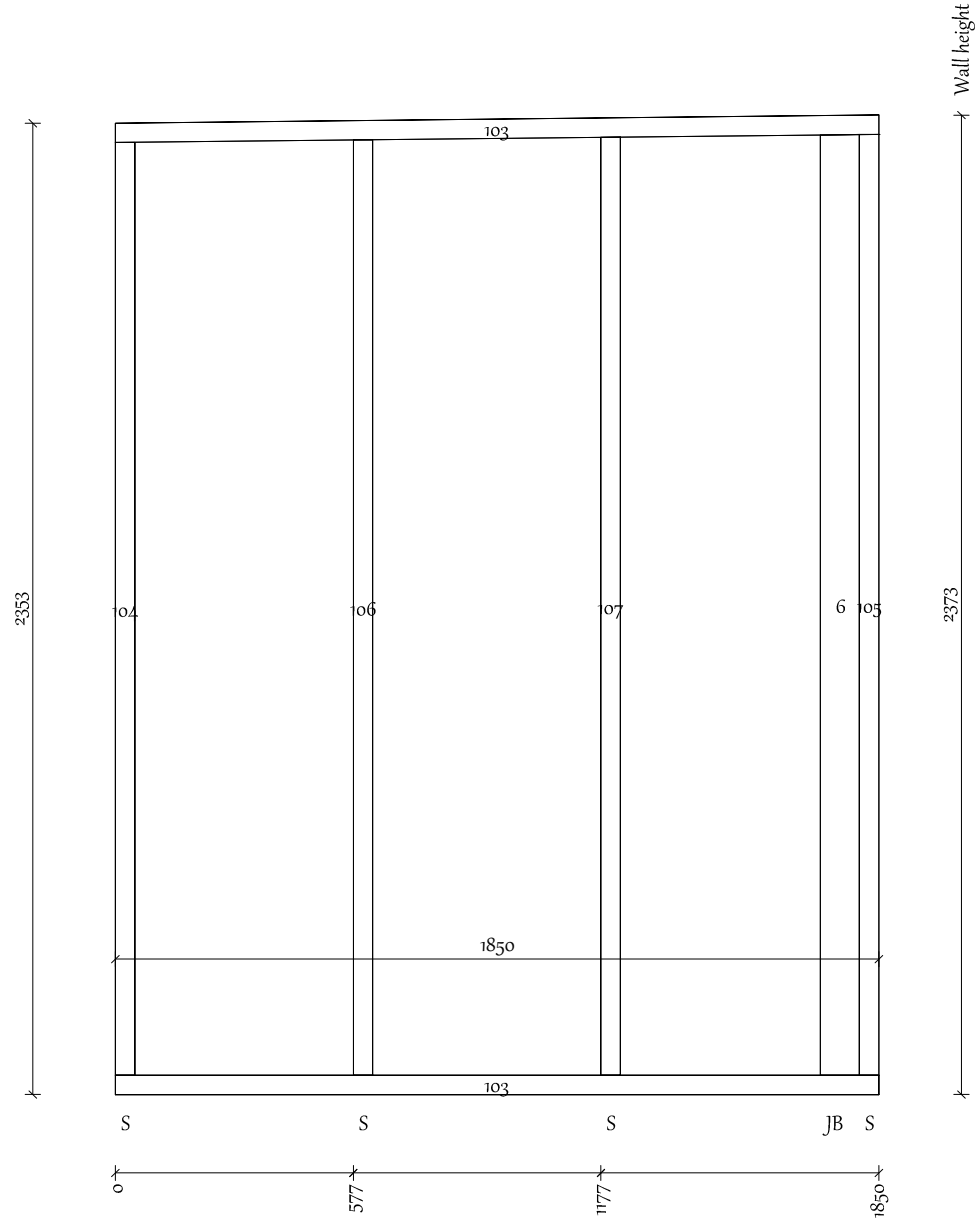


Client:	24_001 The Green Room - The Carlton Lodge Unit 1+2	Project number:		Weight:	37kg
Site Address:		Drawn By:		Multiwall No.:	
		W/O:		Panel No.:	C2
Title:		Date:	13/01/2024	Nailing Spec.:	



Diagonal: 8830

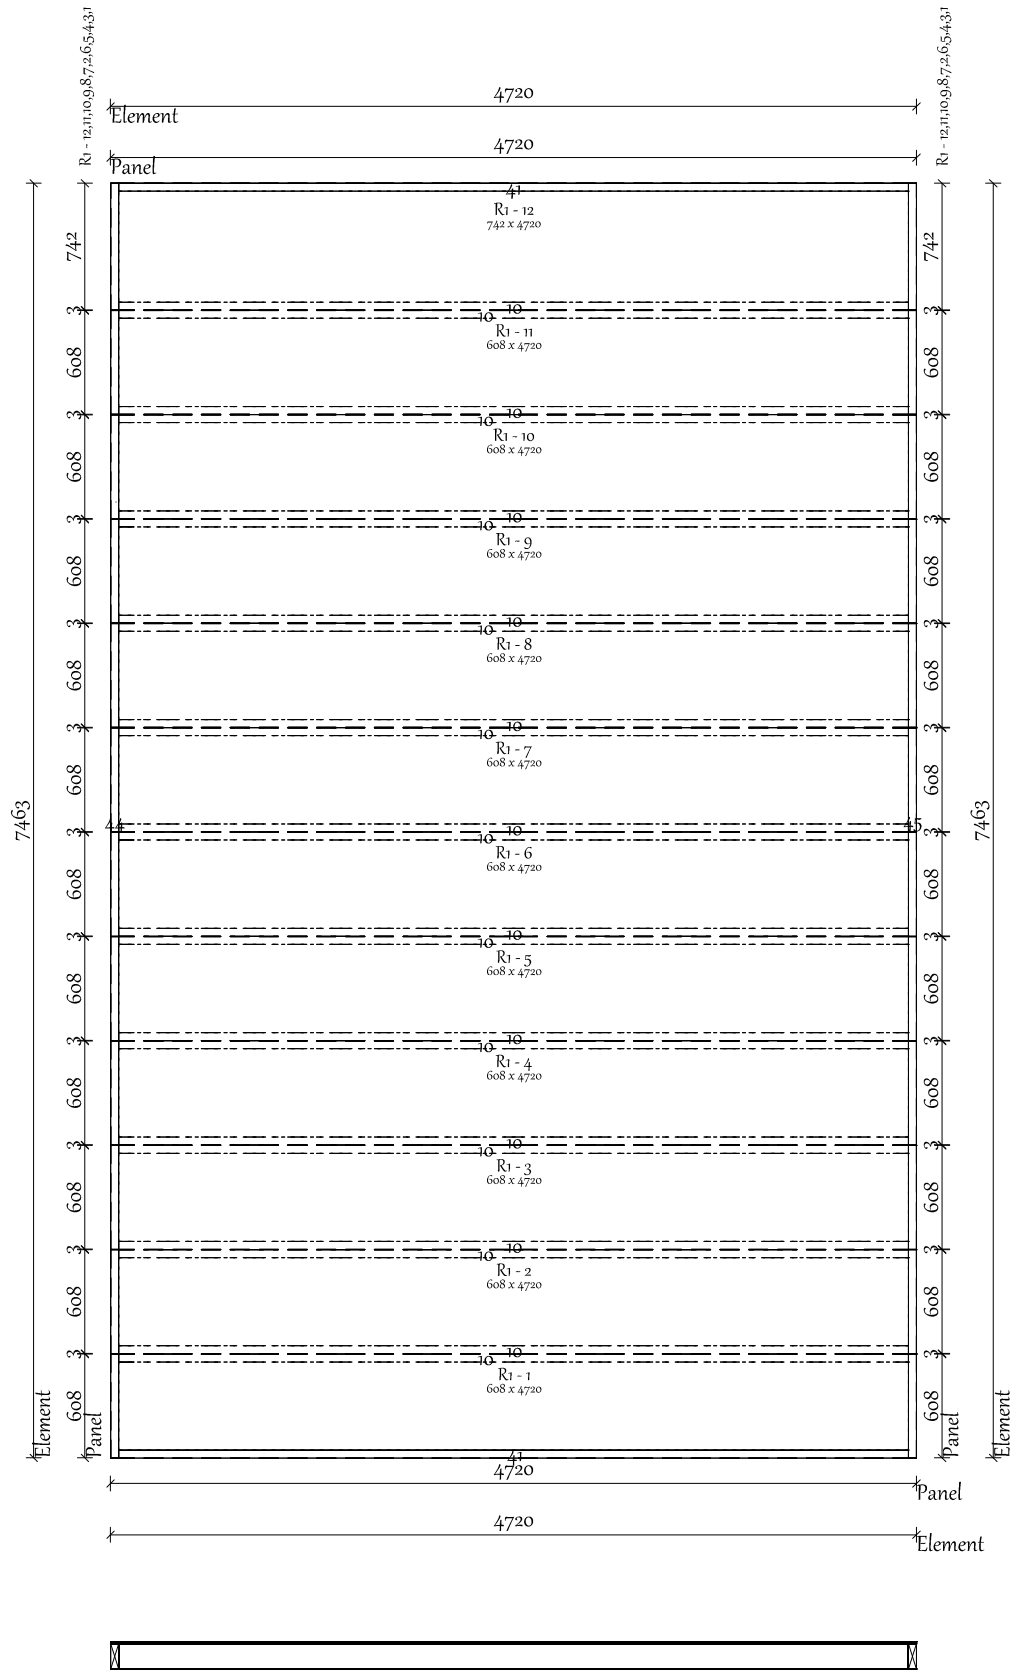


Prefabricated Cuts				
End stud				
Nr.	Dimension	Length	Angle	Amount
41	47 x 147	4626	90>90 - 90>90	2
44	47 x 147	7463	90>90 - 90>90	1
Bottom plate				
Nr.	Dimension	Length	Angle	Amount
45	47 x 147	7463	90>90 - 90>90	1
Lumber				
Nr.	Dimension	Length	Angle	Amount
10	47 x 147	4626	90>90 - 90>90	22
Sip Panels				
Label	Width	Length	Thickness	
R1 - 1	4720	608	170	
R1 - 10	4720	608	170	
R1 - 11	4720	608	170	
R1 - 12	4720	742	170	
R1 - 2	4720	608	170	
R1 - 3	4720	608	170	
R1 - 4	4720	608	170	
R1 - 5	4720	608	170	
R1 - 6	4720	608	170	
R1 - 7	4720	608	170	
R1 - 8	4720	608	170	
R1 - 9	4720	608	170	

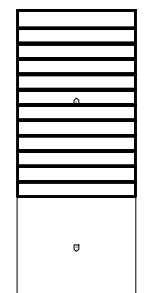



Client:	24_001 The Green Room - The Carlton Lodge Unit 1+2	Project number:		Weight:	854kg
Site Address:		Drawn By:		Panel No:	R1
Title:		W/O:			
		Date:	13/01/2024		



Diagonal: 6115

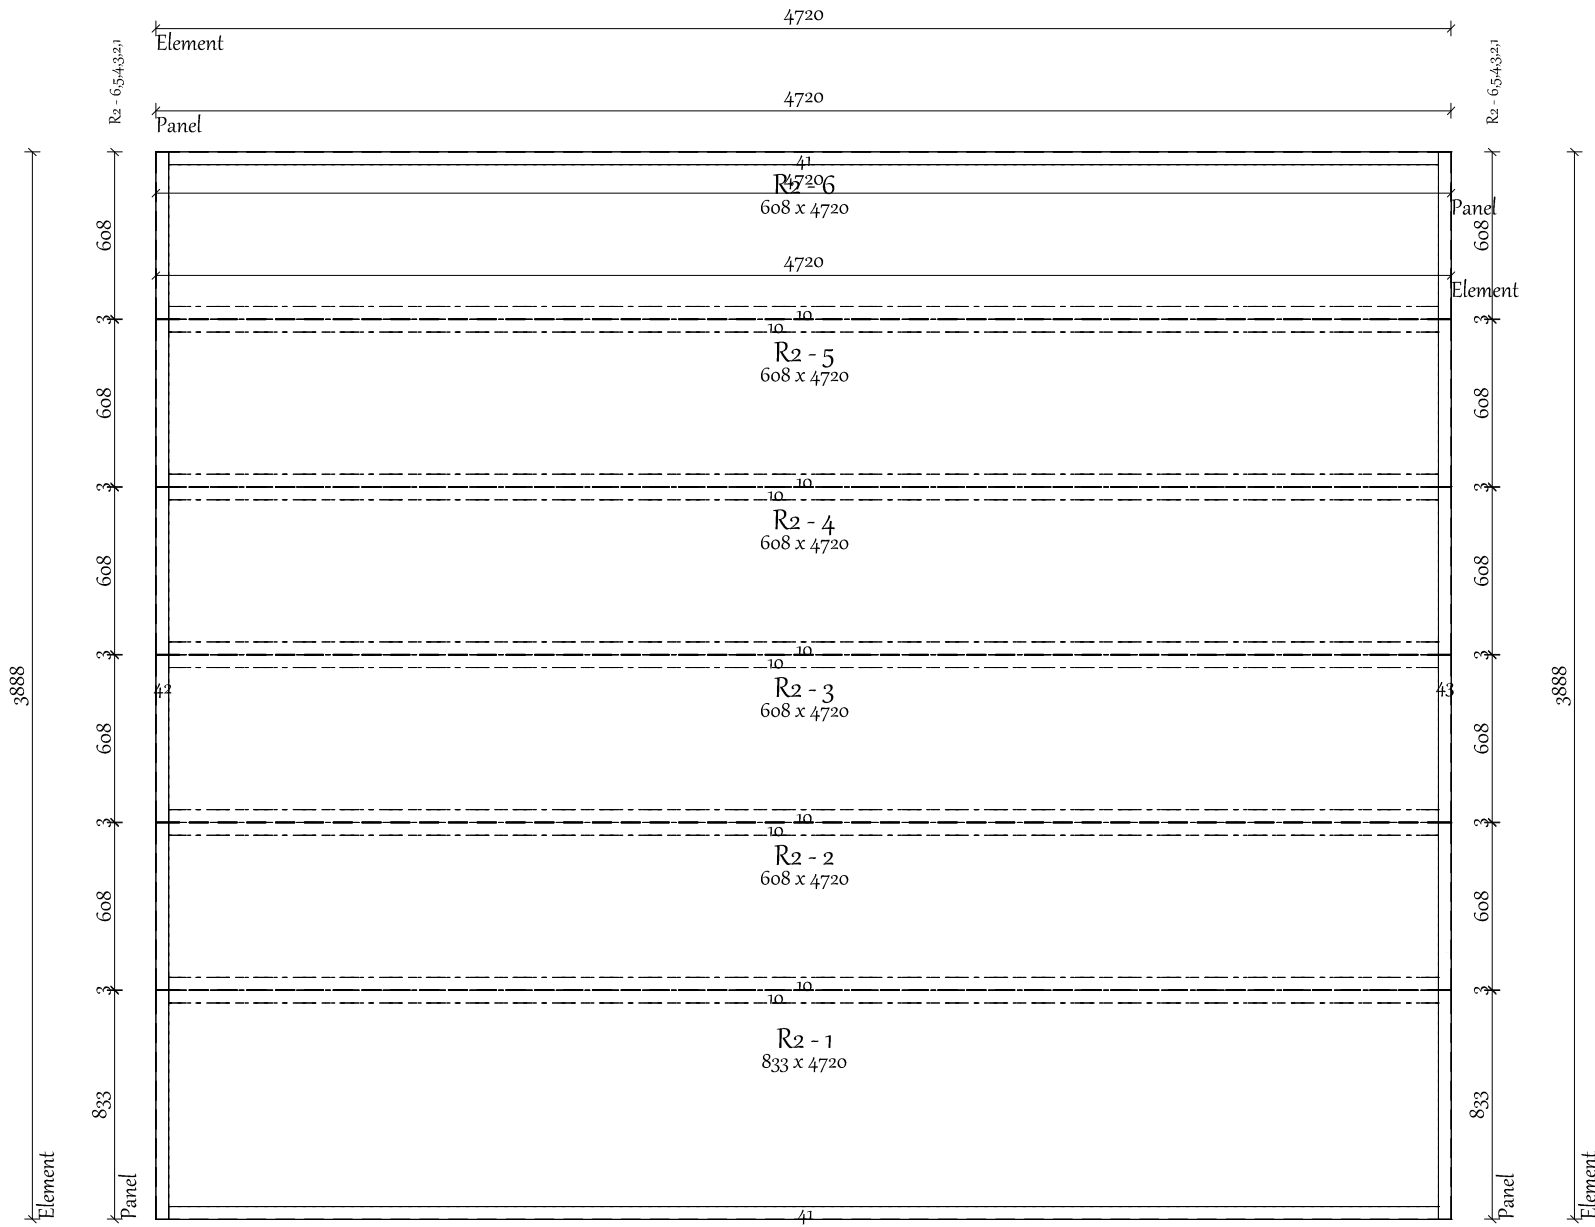

Prefabricated Cuts				
End stud				
Nr.	Dimension	Length	Angle	Amount
42	47 x 147	3888	90>90 - 90>90	1
41	47 x 147	4626	90>90 - 90>90	2
Bottom plate				
Nr.	Dimension	Length	Angle	Amount
43	47 x 147	3888	90>90 - 90>90	1
Lumber				
Nr.	Dimension	Length	Angle	Amount
10	47 x 147	4626	90>90 - 90>90	10
Sip Panels				
SIP170				
Label	Width	Length	Thickness	
R2 - 1	4720	833	170	
R2 - 2	4720	608	170	
R2 - 3	4720	608	170	
R2 - 4	4720	608	170	
R2 - 5	4720	608	170	
R2 - 6	4720	608	170	

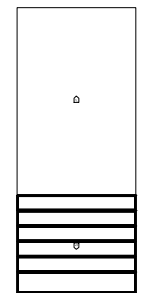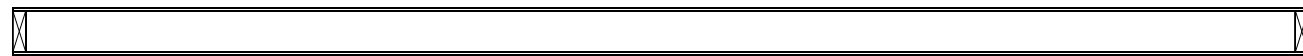

Client:	24_001 The Green Room - The Carlton Lodge Unit 1+2	Project number:		Weight:	779kg
Site Address:		Drawn By:		Panel No:	R2
		W/O:			
Title:		Date:	13/01/2024		

