





**FRONT (NORTH-EAST) ELEVATION**  
1:100

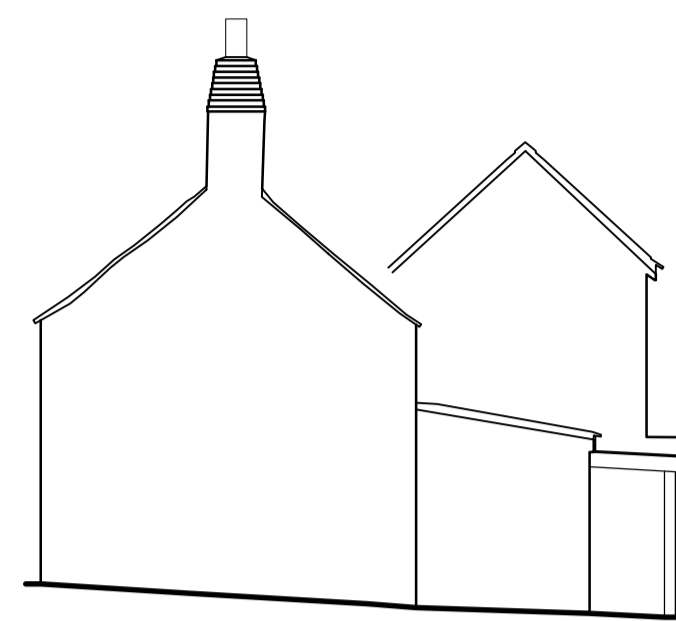


**SIDE (NORTH-WEST) ELEVATION**  
1:100




**REAR (SOUTH-WEST) ELEVATION**  
1:100

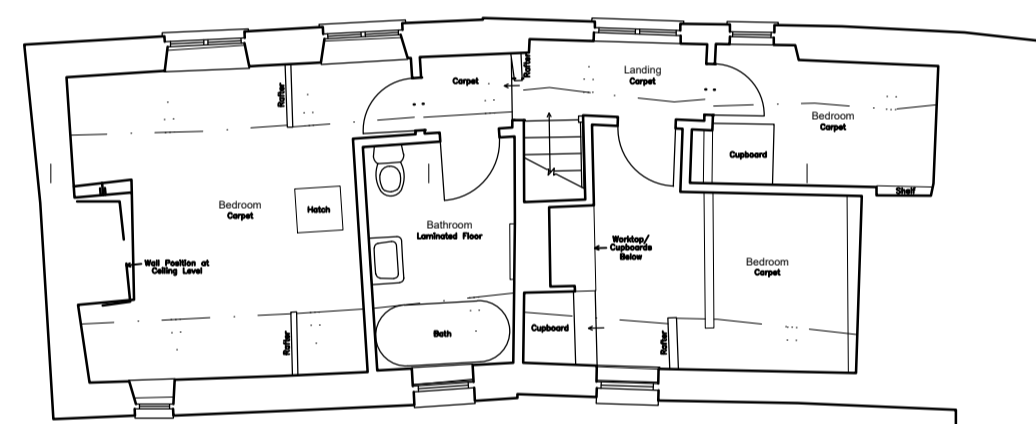

**FIRST FLOOR PLAN**  
1:100


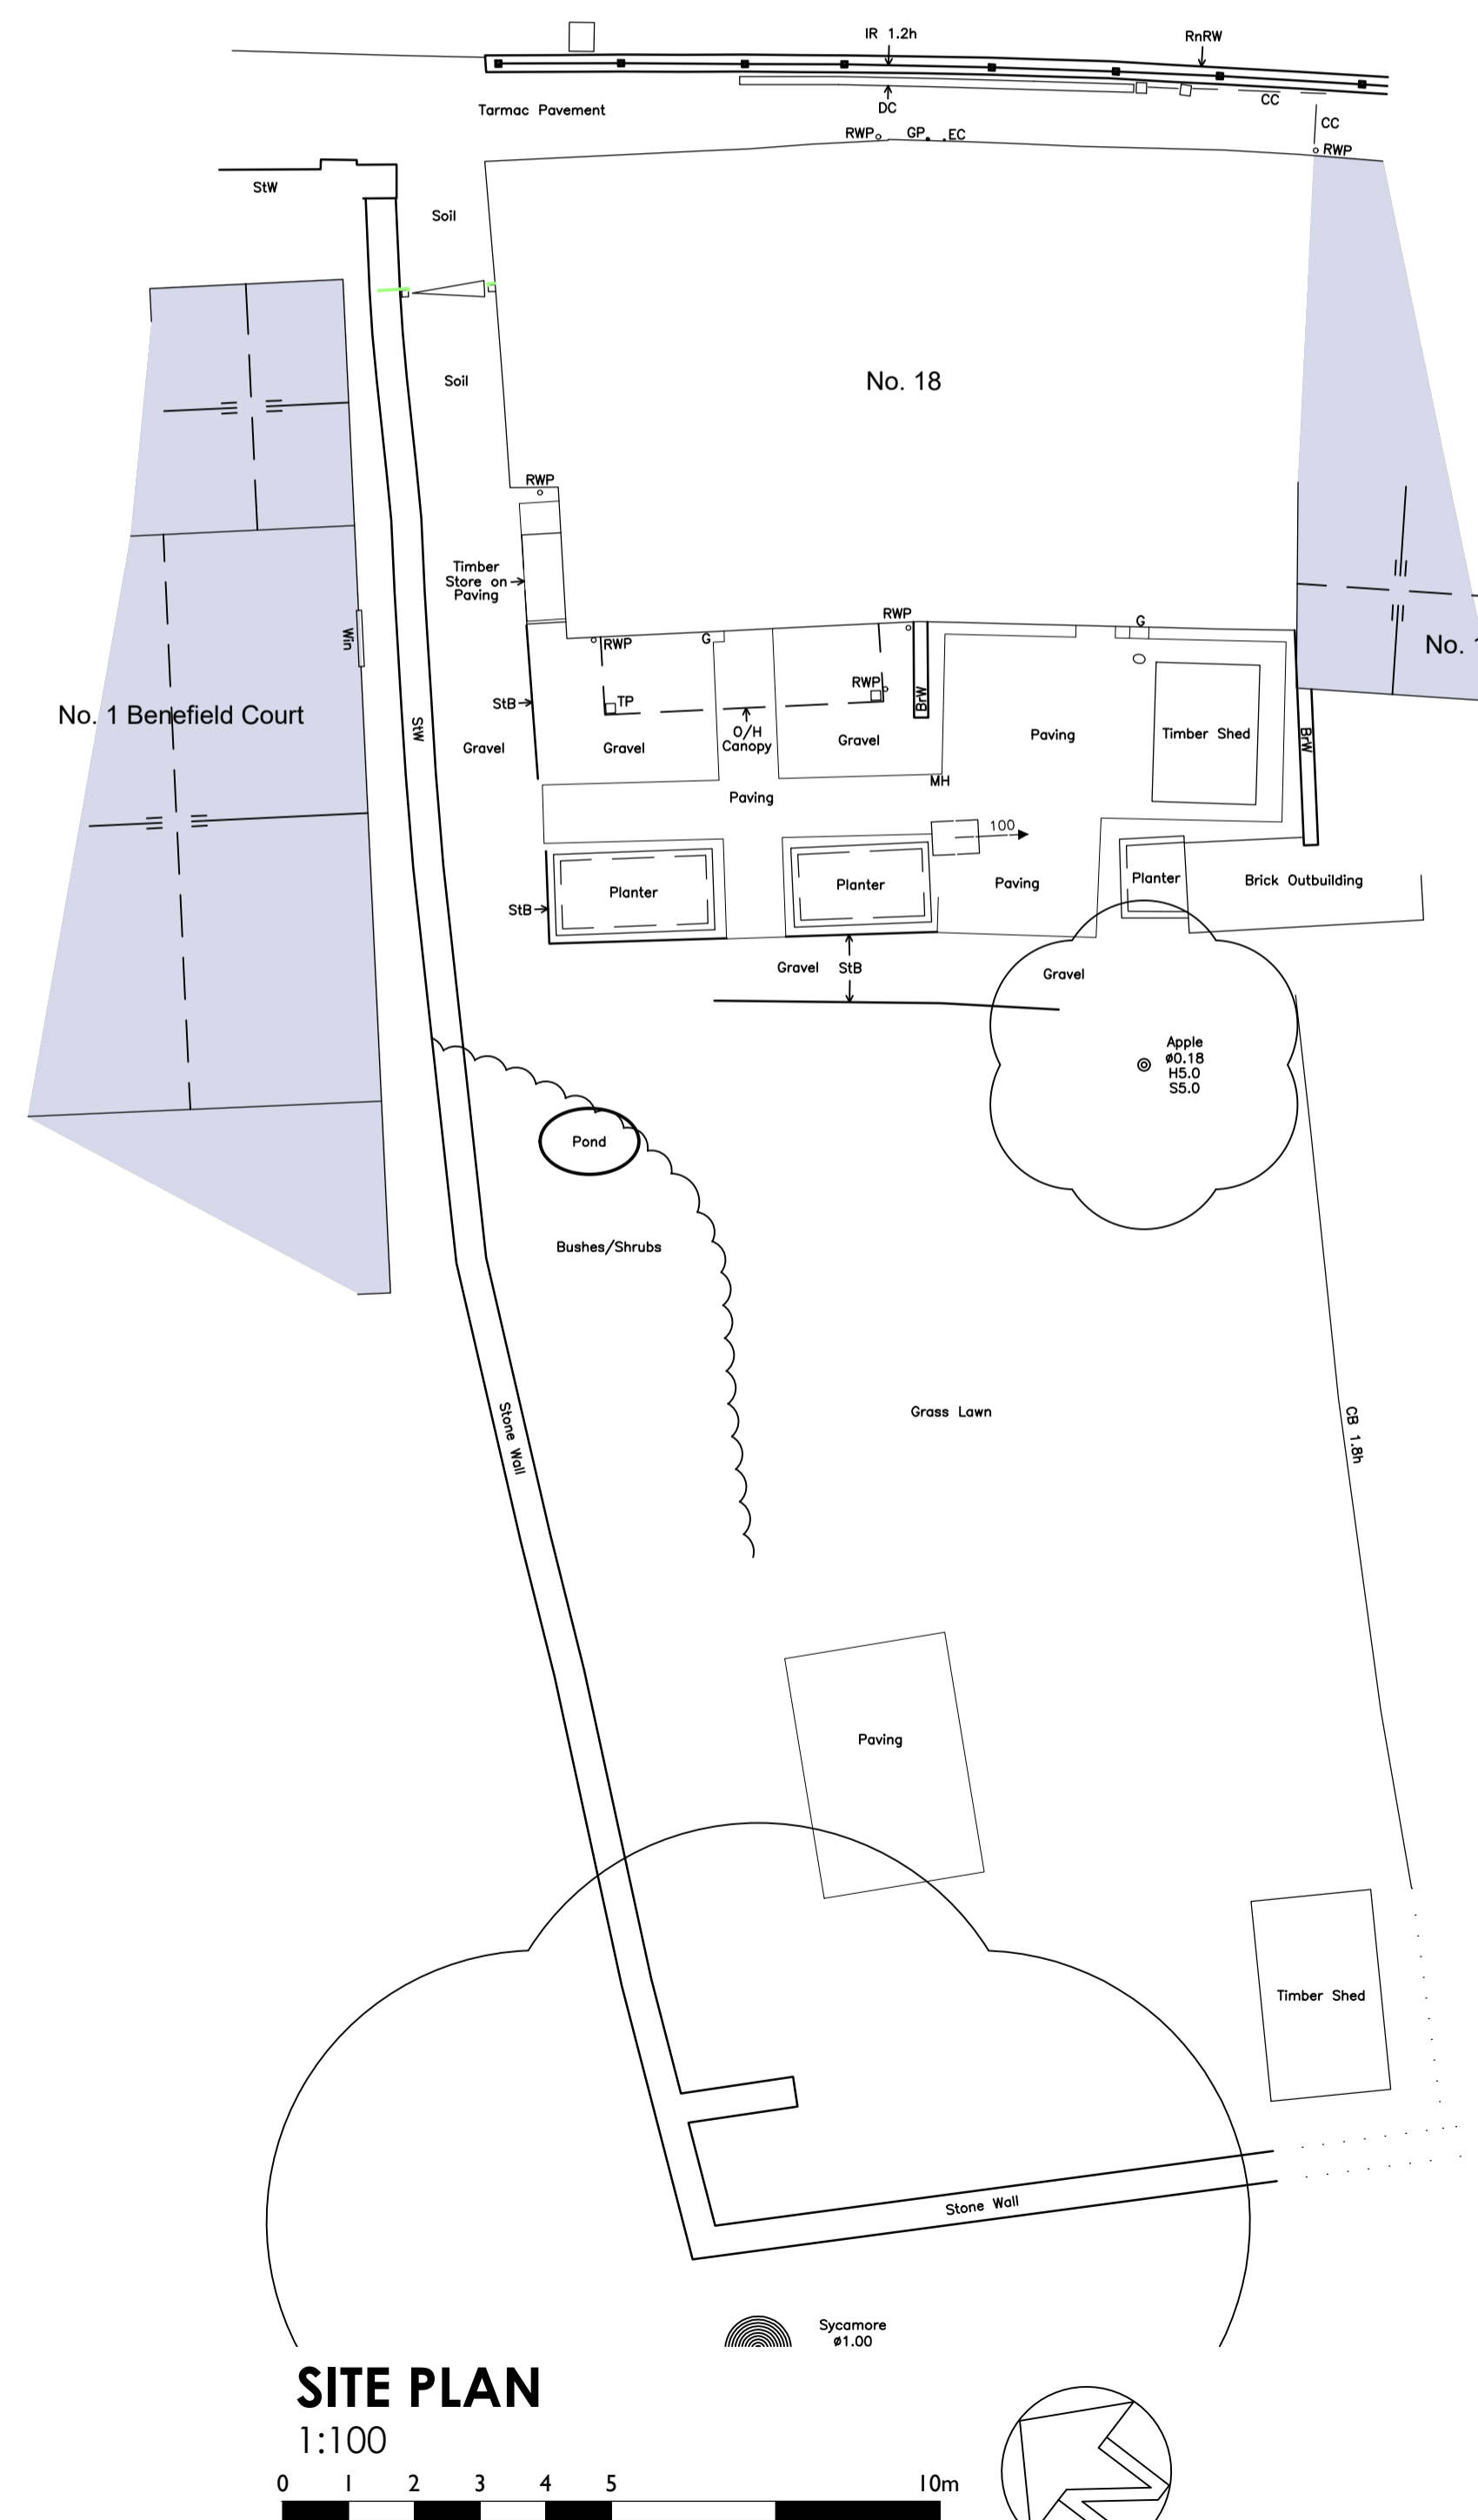


**SITE PLAN**  
1:100

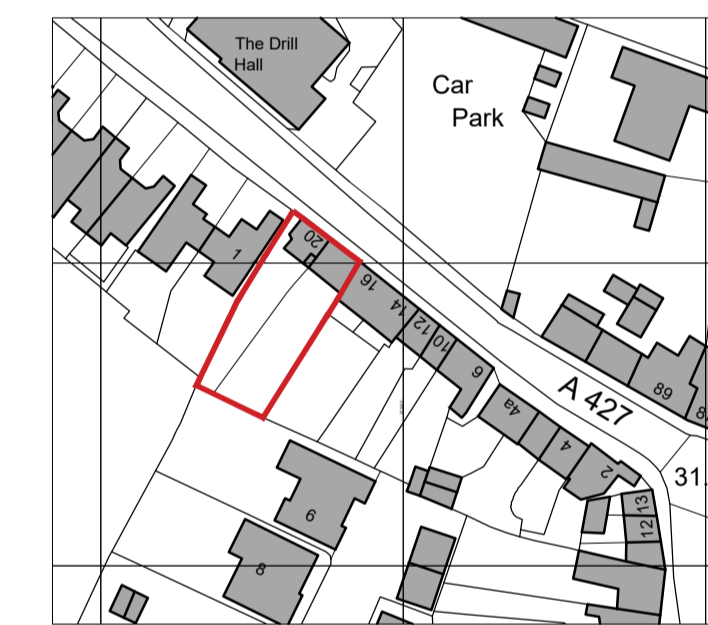

**OS PLAN**  
1:1250

0 10 20 30 40 50 100m

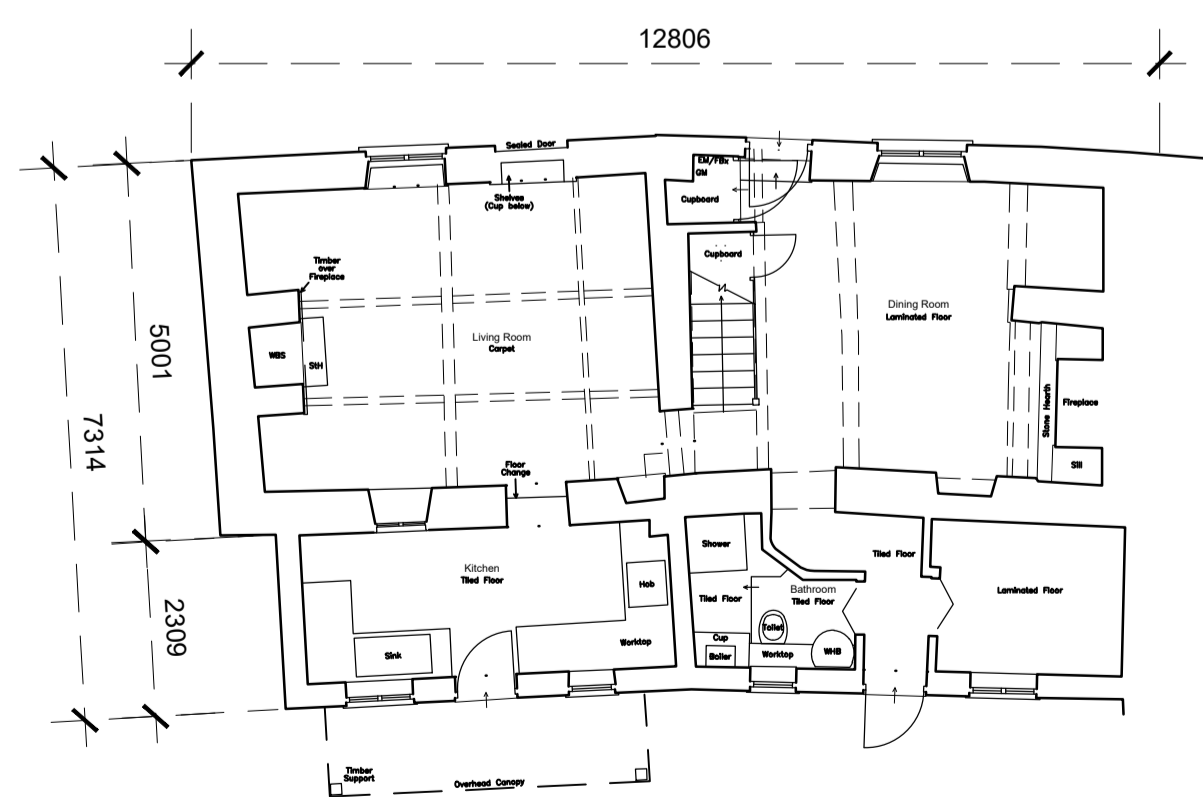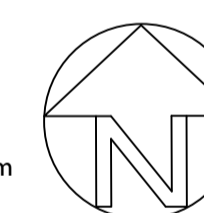

**GROUND FLOOR PLAN**  
1:100