



P(SP)001

Site Plan as Existing

NOTE
Do not scale drawing.
David E Lindsay Architects to be notified in writing of any discrepancies on drawings.
Refer to plans, sections & detail drawings for construction details & site information.
All drawings to be read in conjunction with engineer's drawings.
Refer to consultants drawings for structural and services information.
All dimensions are in millimeters unless notified otherwise.

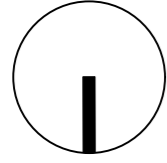

20m
10m
1m

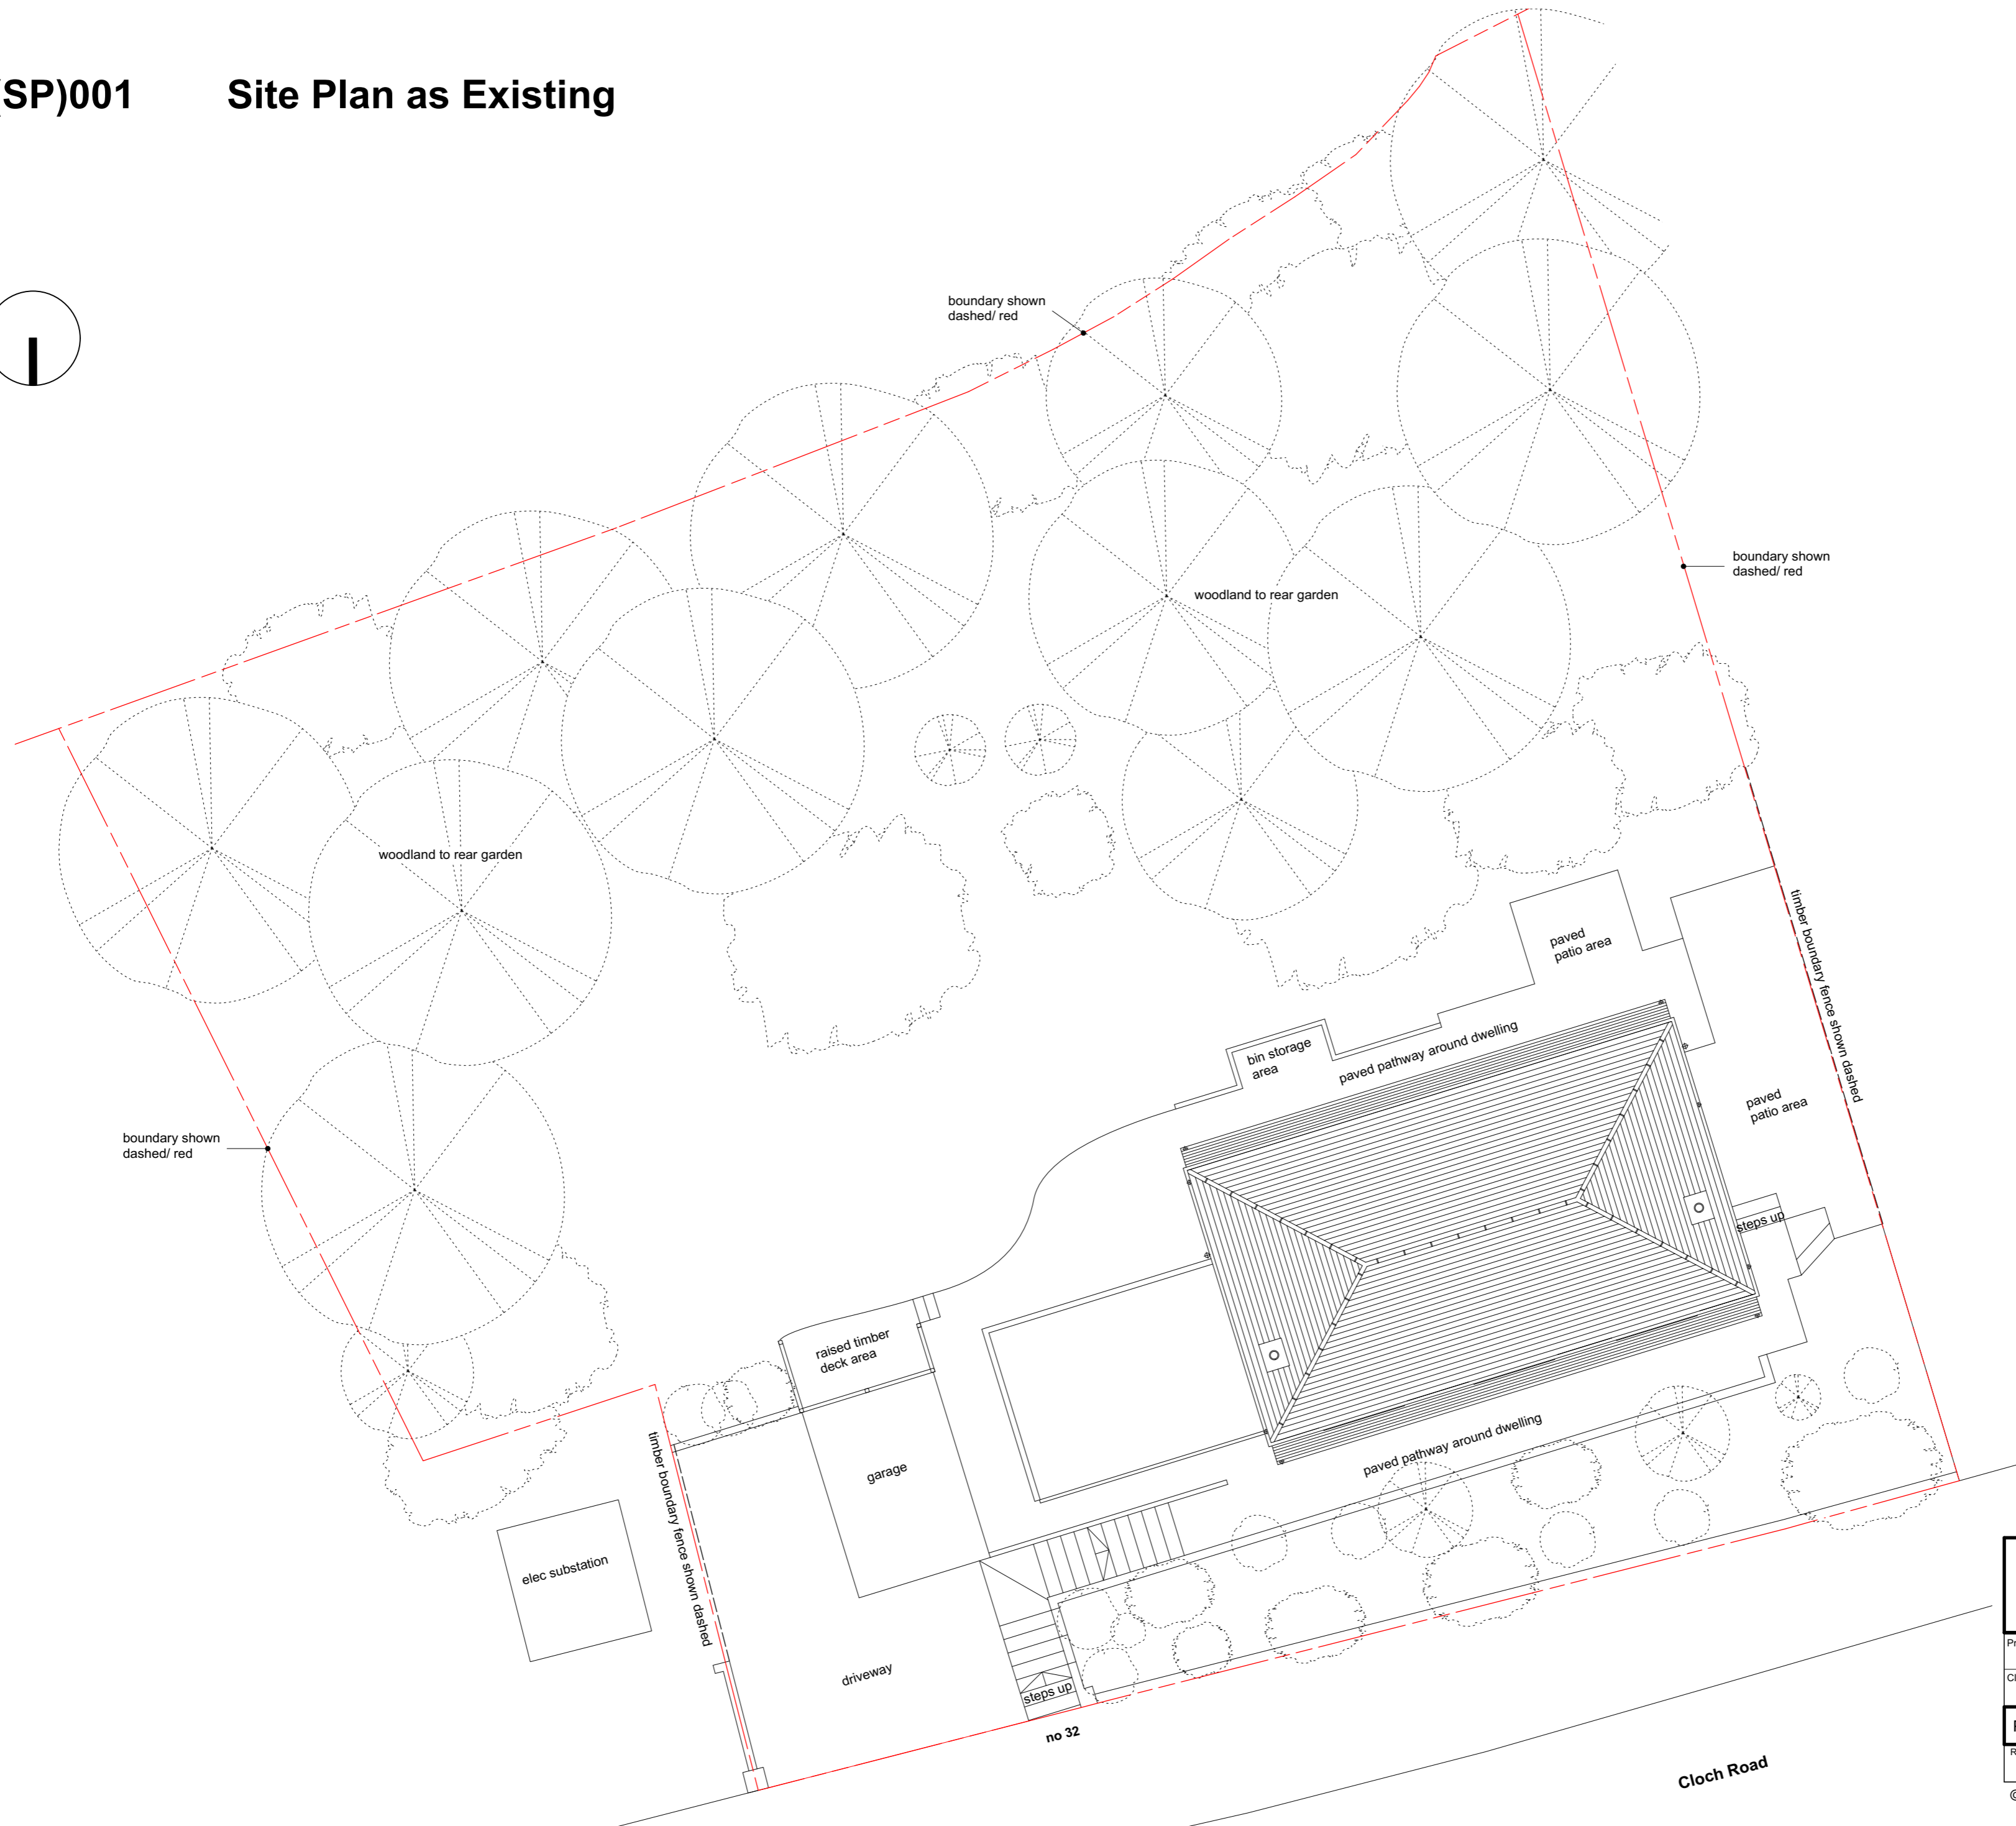

daVIDE.lindsayarchitects		
Project	Proposed Extension, 32 Cloch Road, Gourrock	
Client	Mr & Mrs Kitchin	
P(SP)001	site plan as existing	1:100 at A2
Revision	Issue	Date
-	planning	08.11.23

© Copyright David E Lindsay Architects Ltd