

As per London Borough of Sutton and Royal Borough of Kingston Upon Thames - Joint Recycling and Waste Technical Planning Guidance - April 2021

Total Waste Capacity Required = 30ltr per unit and 70ltr per bedroom

Therefore 2no. flats with 2 bedrooms each = 60ltr + 280ltr = 340ltr total

Residual waste 40% = 136ltr

Dry mixed recycling 30% = 102ltr

Paper and card 20% = 68ltr

Food waste 10% = 34 ltr


Bins needed -

1x Brown Residual Waste 140 litre wheelie bin

1x Green Paper and Card 240 litre wheelie bin


2x Green Dry Mixed Recycling 55 litre box

2x Brown Food Waste internal 7 litre caddy and external brown 23 litre caddy

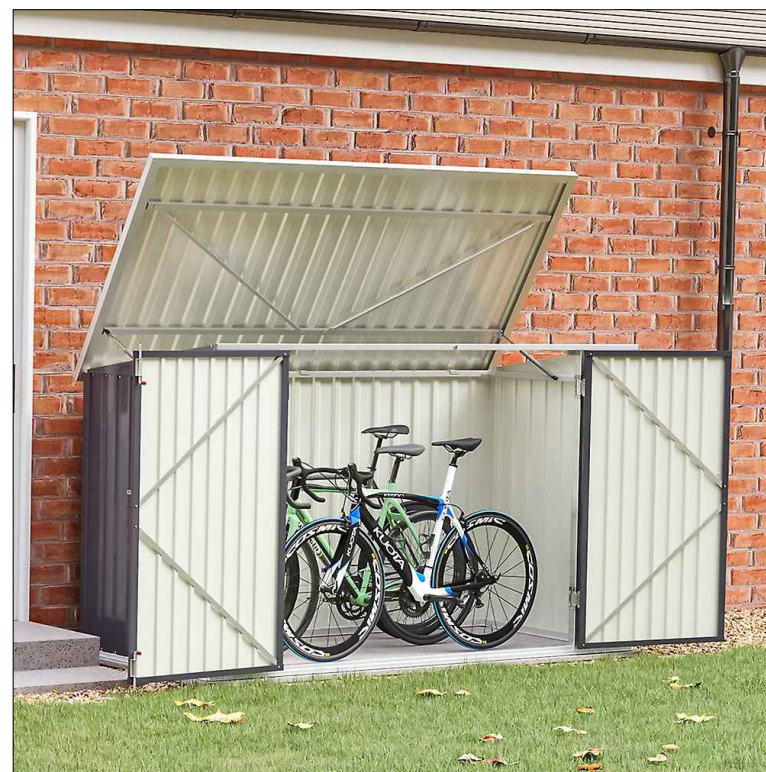

Bike store to be Heavy Duty Steel Bicycle Storage Shed Lockable Trash Can Shed 2100x1050x1300mm

Bellus 2 wheelie bin and 4 recycle box storage dimensions.

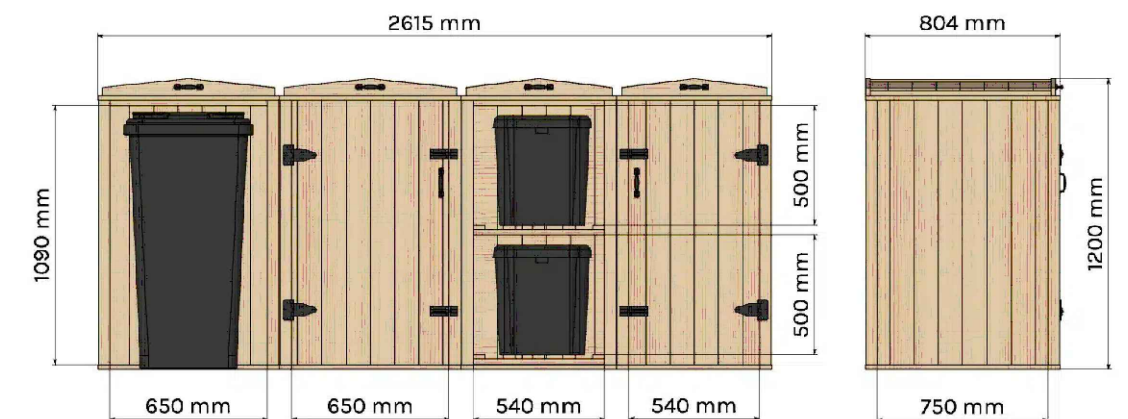

Bin store unit fits 2no. 240 litre wheelie bin, so it will also accommodate bins in 180 and 140 litre sizes and 4 spaces for recycling boxes and food waste caddies.



Copyright reserved.
This drawing may only be used for the client and location specified in the title block. It may not be copied or disclosed to any other third party without prior written consent from DMA Building Designs. Prior to any works commencing on site, DMA Building Designs is to be contacted regarding the current status, revision or regulatory approval of this drawing.

- The works shown have been drawn for submission to the local planning authority and are not to be used for construction.
- No works shall commence until planning approval has been given by the local authority.

- No works to commence without either full plans building control approval or a building notice served with the local authority.
- The dimensions indicated are approximate and subject to site checks by the contractor prior to commencement.
- DMA Building Designs accept no responsibility for any unknown factors which either preclude the works from construction or add additional costs, ie location of public sewers and underground services, abnormal foundation designs, due to trees, ground conditions or any underground structure or obstruction, condition of the existing building.

DMA BUILDING DESIGNS
UNIT 4B, RUDGWICK BRICKWORKS, LYNWICK ST
RUDGWICK, HORSHAM, WEST SUSSEX, RH12 3DH.
TEL No 01403 822220 Mobile 07730 523447
Email - admin@dmabuildingdesigns.co.uk

CLIENT	MRS E PORTER	P1	ISSUED FOR PLANNING APPROVAL	10.01.2024
PROJECT	CLASS MA CONVERSION TO HABITABLE DWELLINGS	REV	DESCRIPTION	DATE
		DRAWING		
		PROPOSED DETAILS		
		40 BENHILL AVENUE, SUTTON, SM1 4DA		
SCALE @ A3	DATE	DRG No	REVISION	
1:100	JAN 2024	DE1187 / 06	P1	