


1 Location Plan  
1 : 1250

Drawn	<b>SK</b>	Project No:	-
Dwg. No.	24-101	Client:	<b>Mrs Shally Blubert</b>
Checked	-	Project Name:	<b>Thornton Road</b>
Date	14/01/2024	Project Address:	<b>22 Thornton Road Carshalton SM5 1NJ</b>
Scale	1 : 1250 @A3		

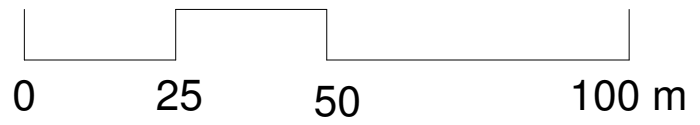

Drawing Title

**Location Plan**

Notes	
1. All dimensions are in millimetres.	
2. All dimensions are to be checked on site.	
3. Any discrepancy between the architectural drawing and other drawings relevant for construction should be notified before commencement.	
Legend	
VP Vent pipe, SP Sewage Pipe, DP Down Pipe	
B Beam, C Ceiling, F Floor, W Wall, R Roof Slopes Down	



Revision		
Rev	Description	Date
A	Reduce depth by 5M	31/03/2022
B		
C		
D		
E		