



① Existing First Floor
1 : 100

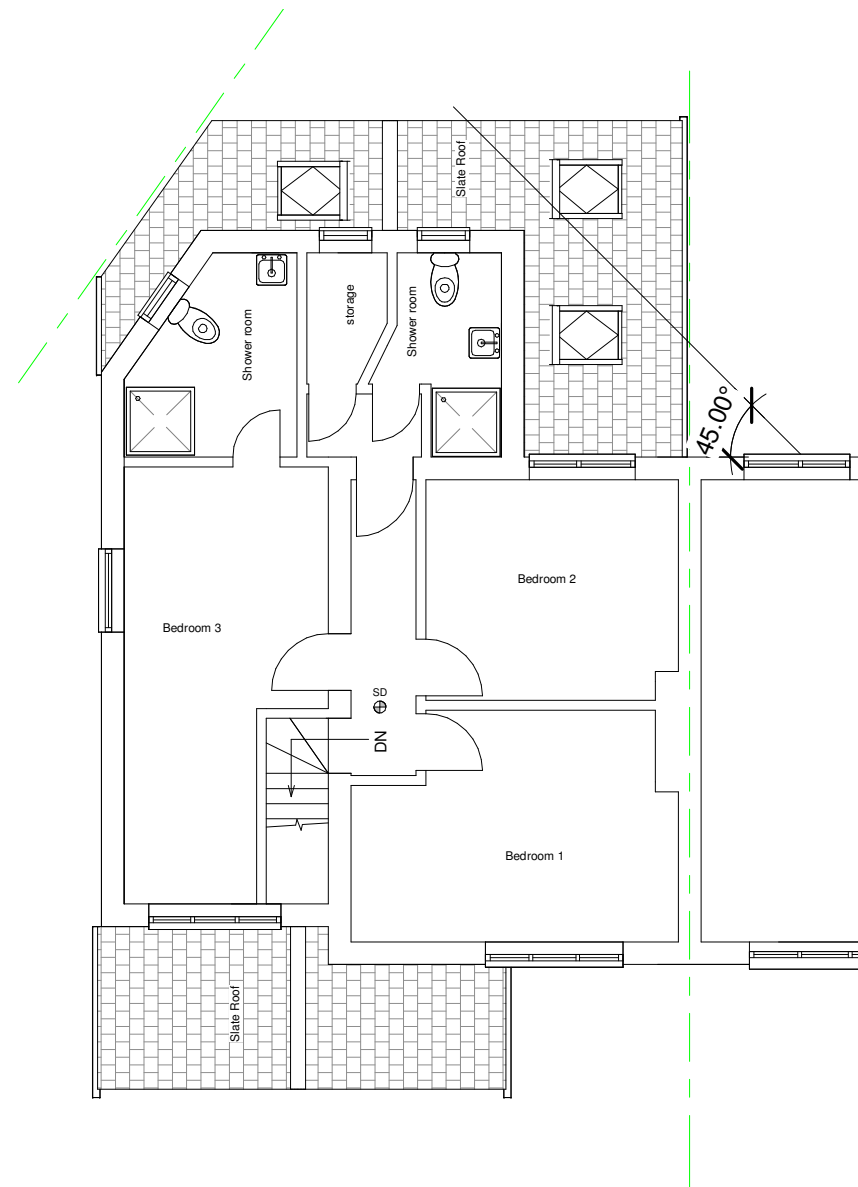

② Proposed First Floor
1 : 100

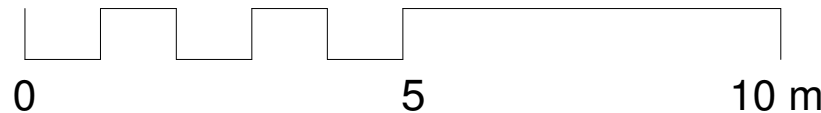

Drawing Title

First Floor Plans

Notes

1. All dimensions are in millimetres.
2. All dimensions are to be checked on site.
3. Any discrepancy between the architectural drawing and other drawings relevant for construction should be notified before commencement.

Legend

VP Vent pipe, SP Sewage Pipe, DP Down Pipe
B Beam, C Ceiling, F Floor, W Wall, R Roof Slopes Down



Revision

Rev	Description	Date
A	Reduce depth by 5M	31/03/2022
B		
C		
D		
E		

Drawn	SK	Project No:	-
Dwg. No.	24-105	Client:	Mrs Shally Blubert
Checked	-	Project Name:	Thornton Road
Date	14/01/2024	Project Address:	22 Thornton Road Carshalton SM5 1NJ
Scale	1 : 100 @A3		