



Existing Ground Floor Garage Plan (1:100)




Existing Storage Floor Plan (1:100)

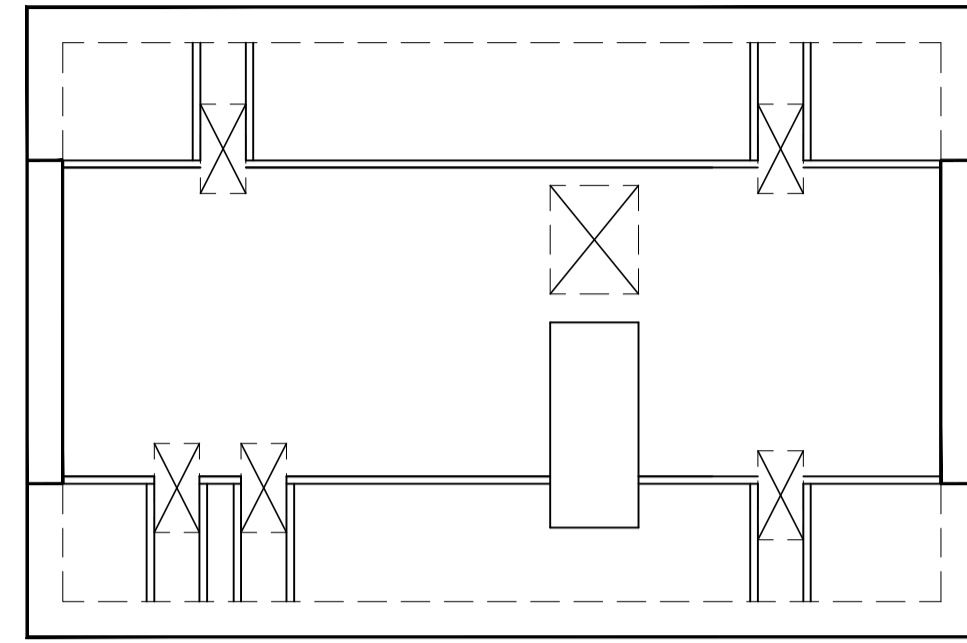


Existing Northern Front Elevation (1:100)

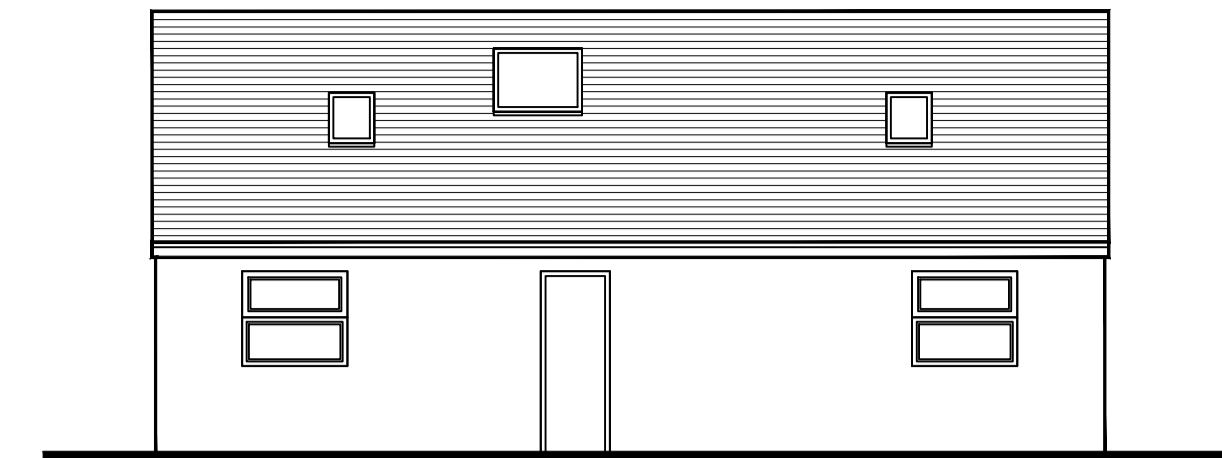


Existing South Rear Elevation (1:100)

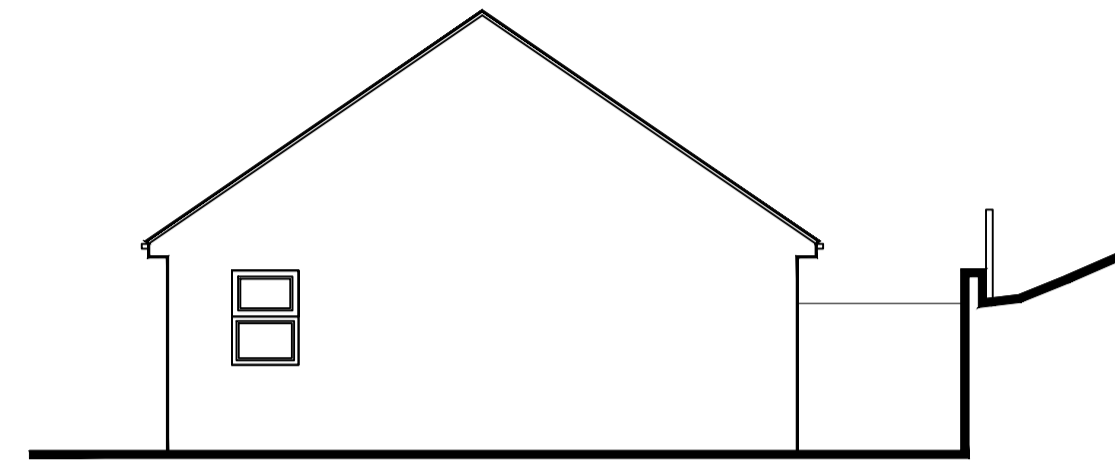


Existing Western Gable Elevation (1:100)

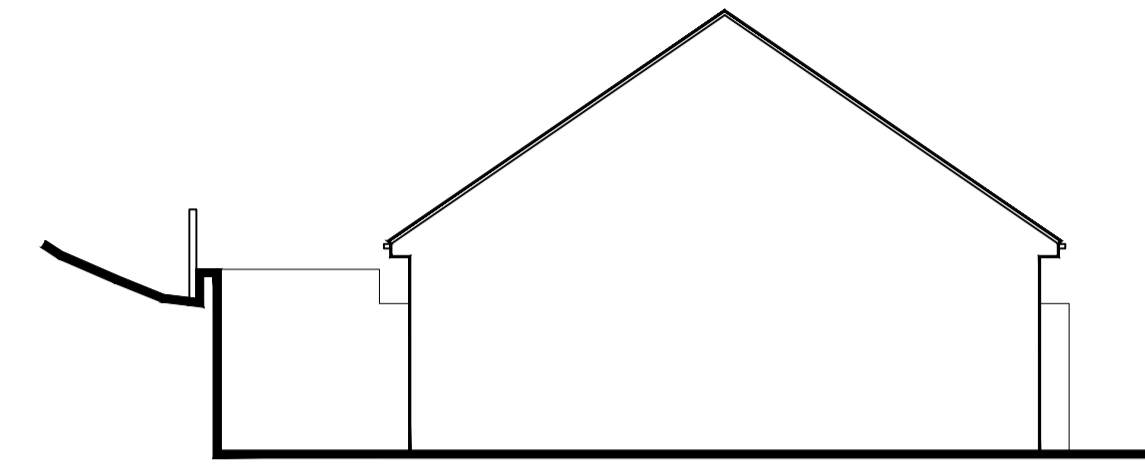


Existing Eastern Gable Elevation (1:100)

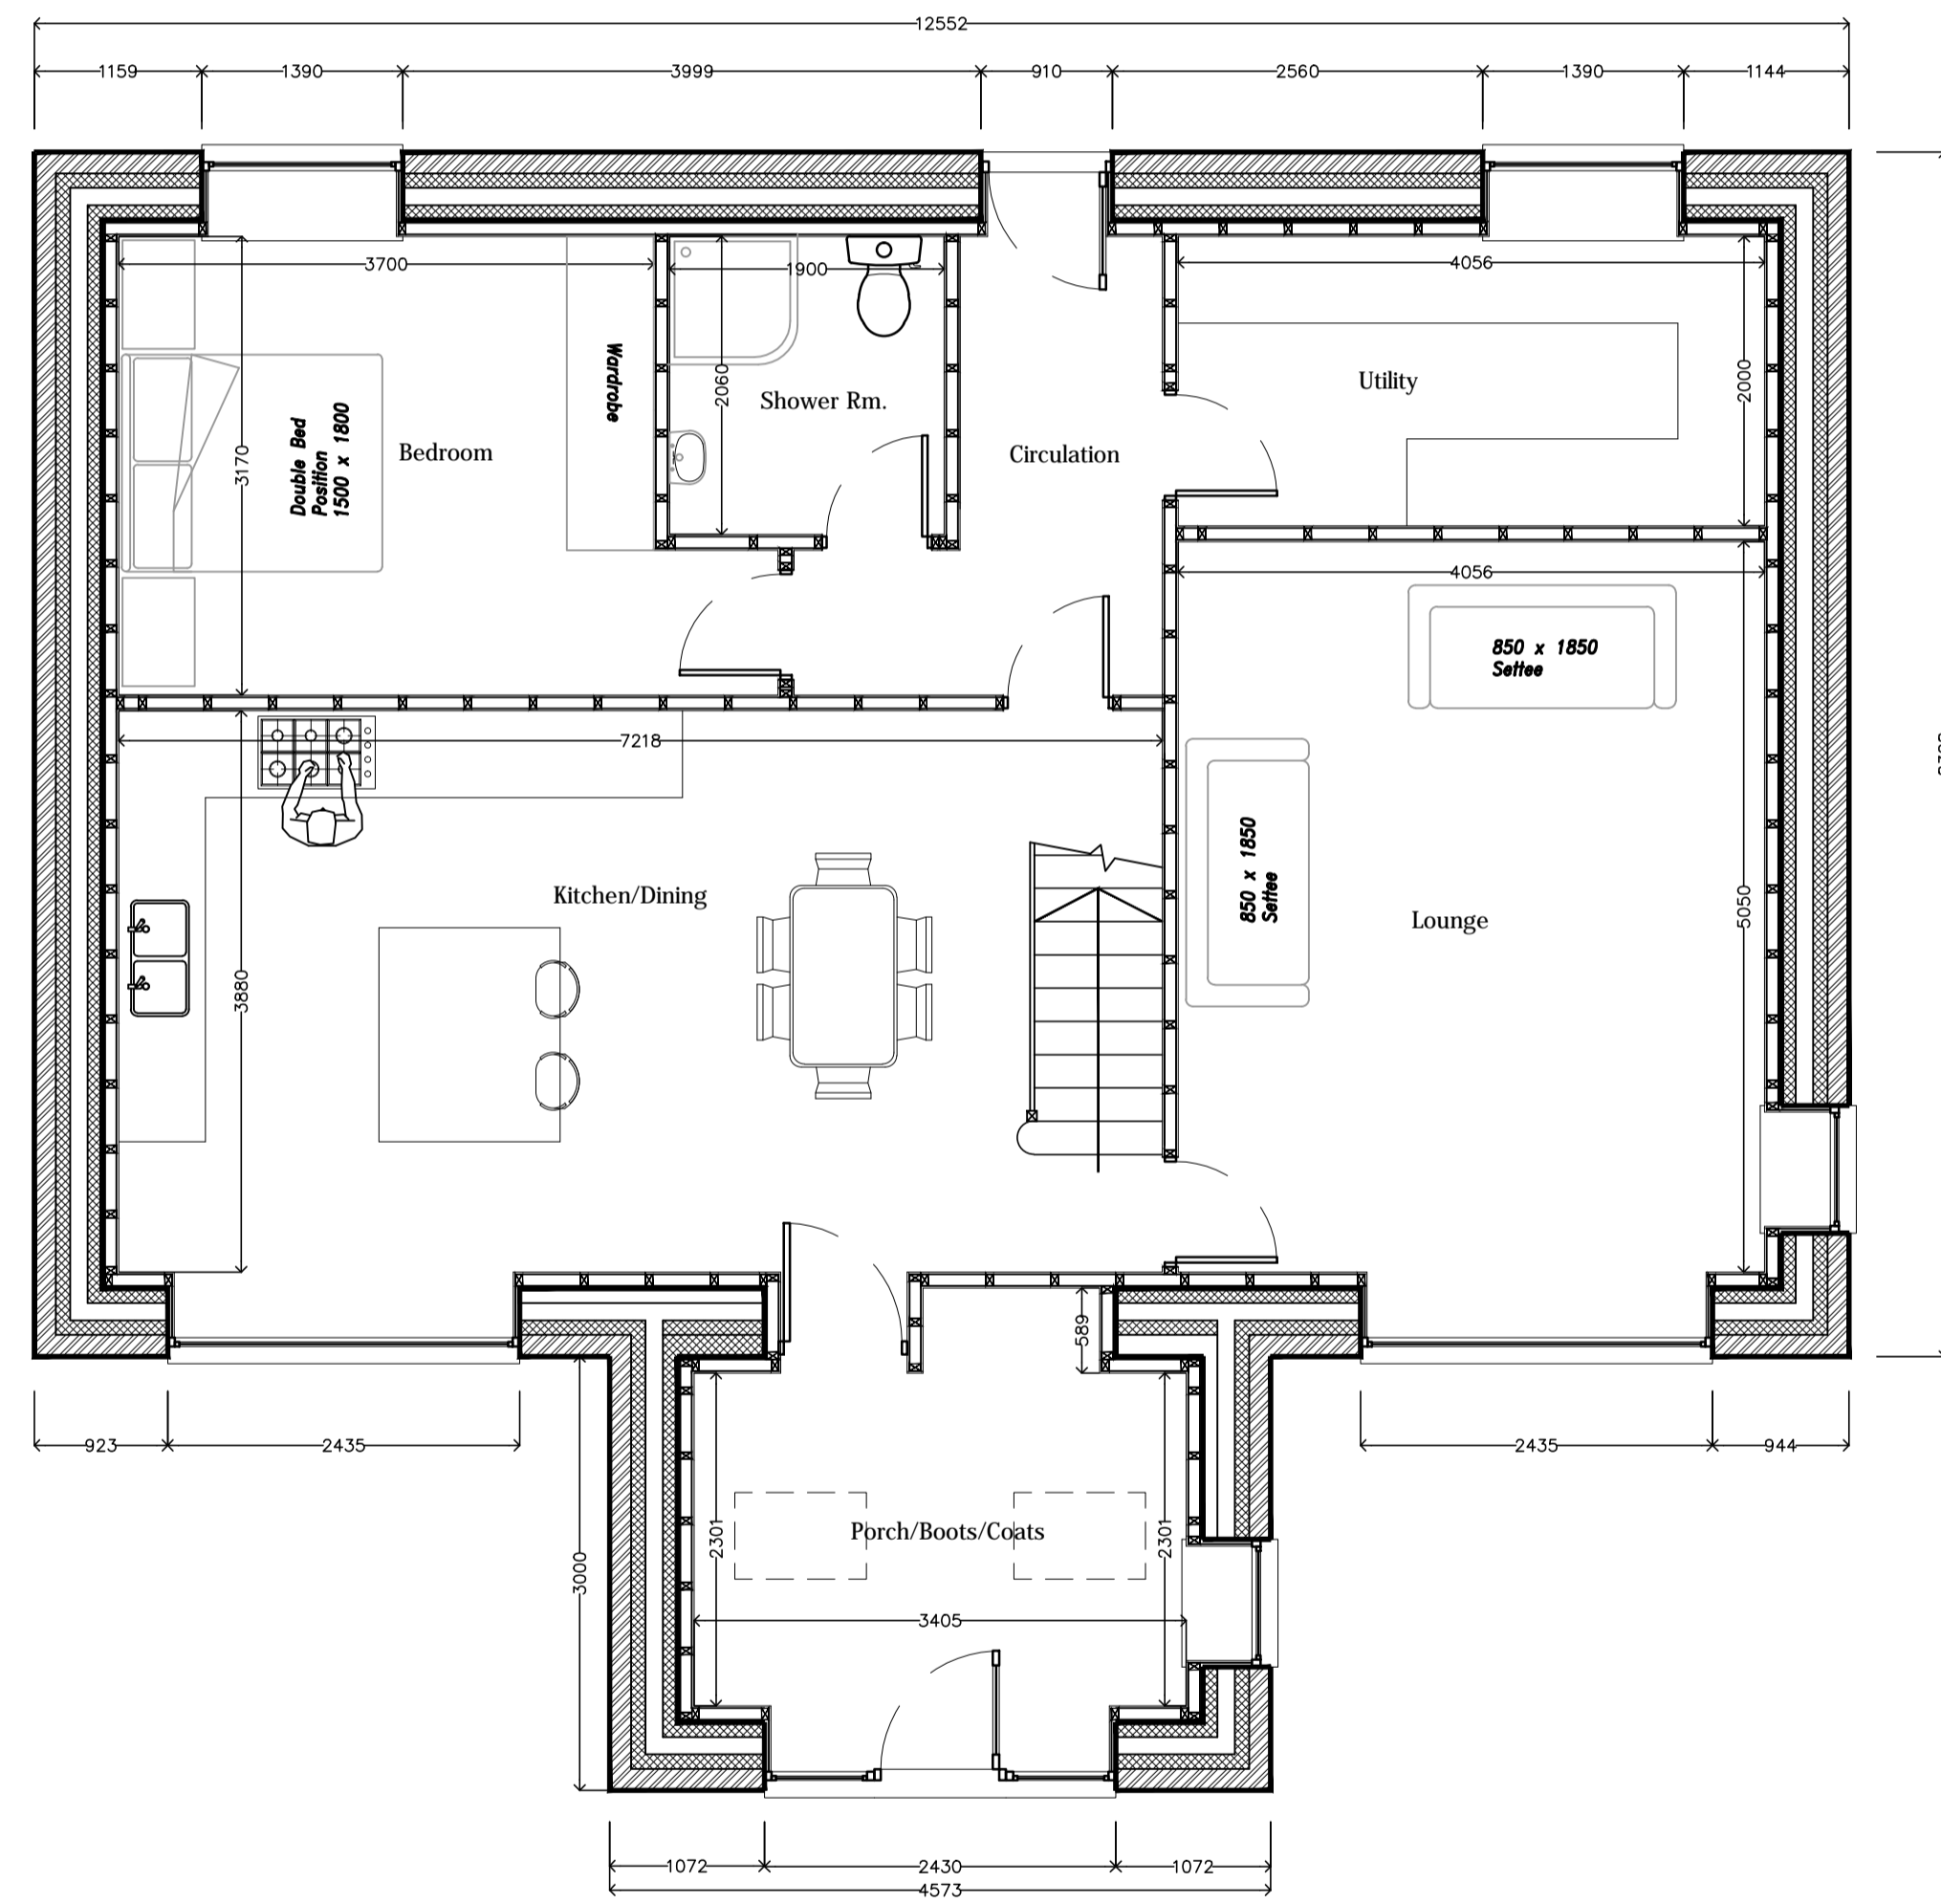


Proposed Ground Floor Plan (1:50)

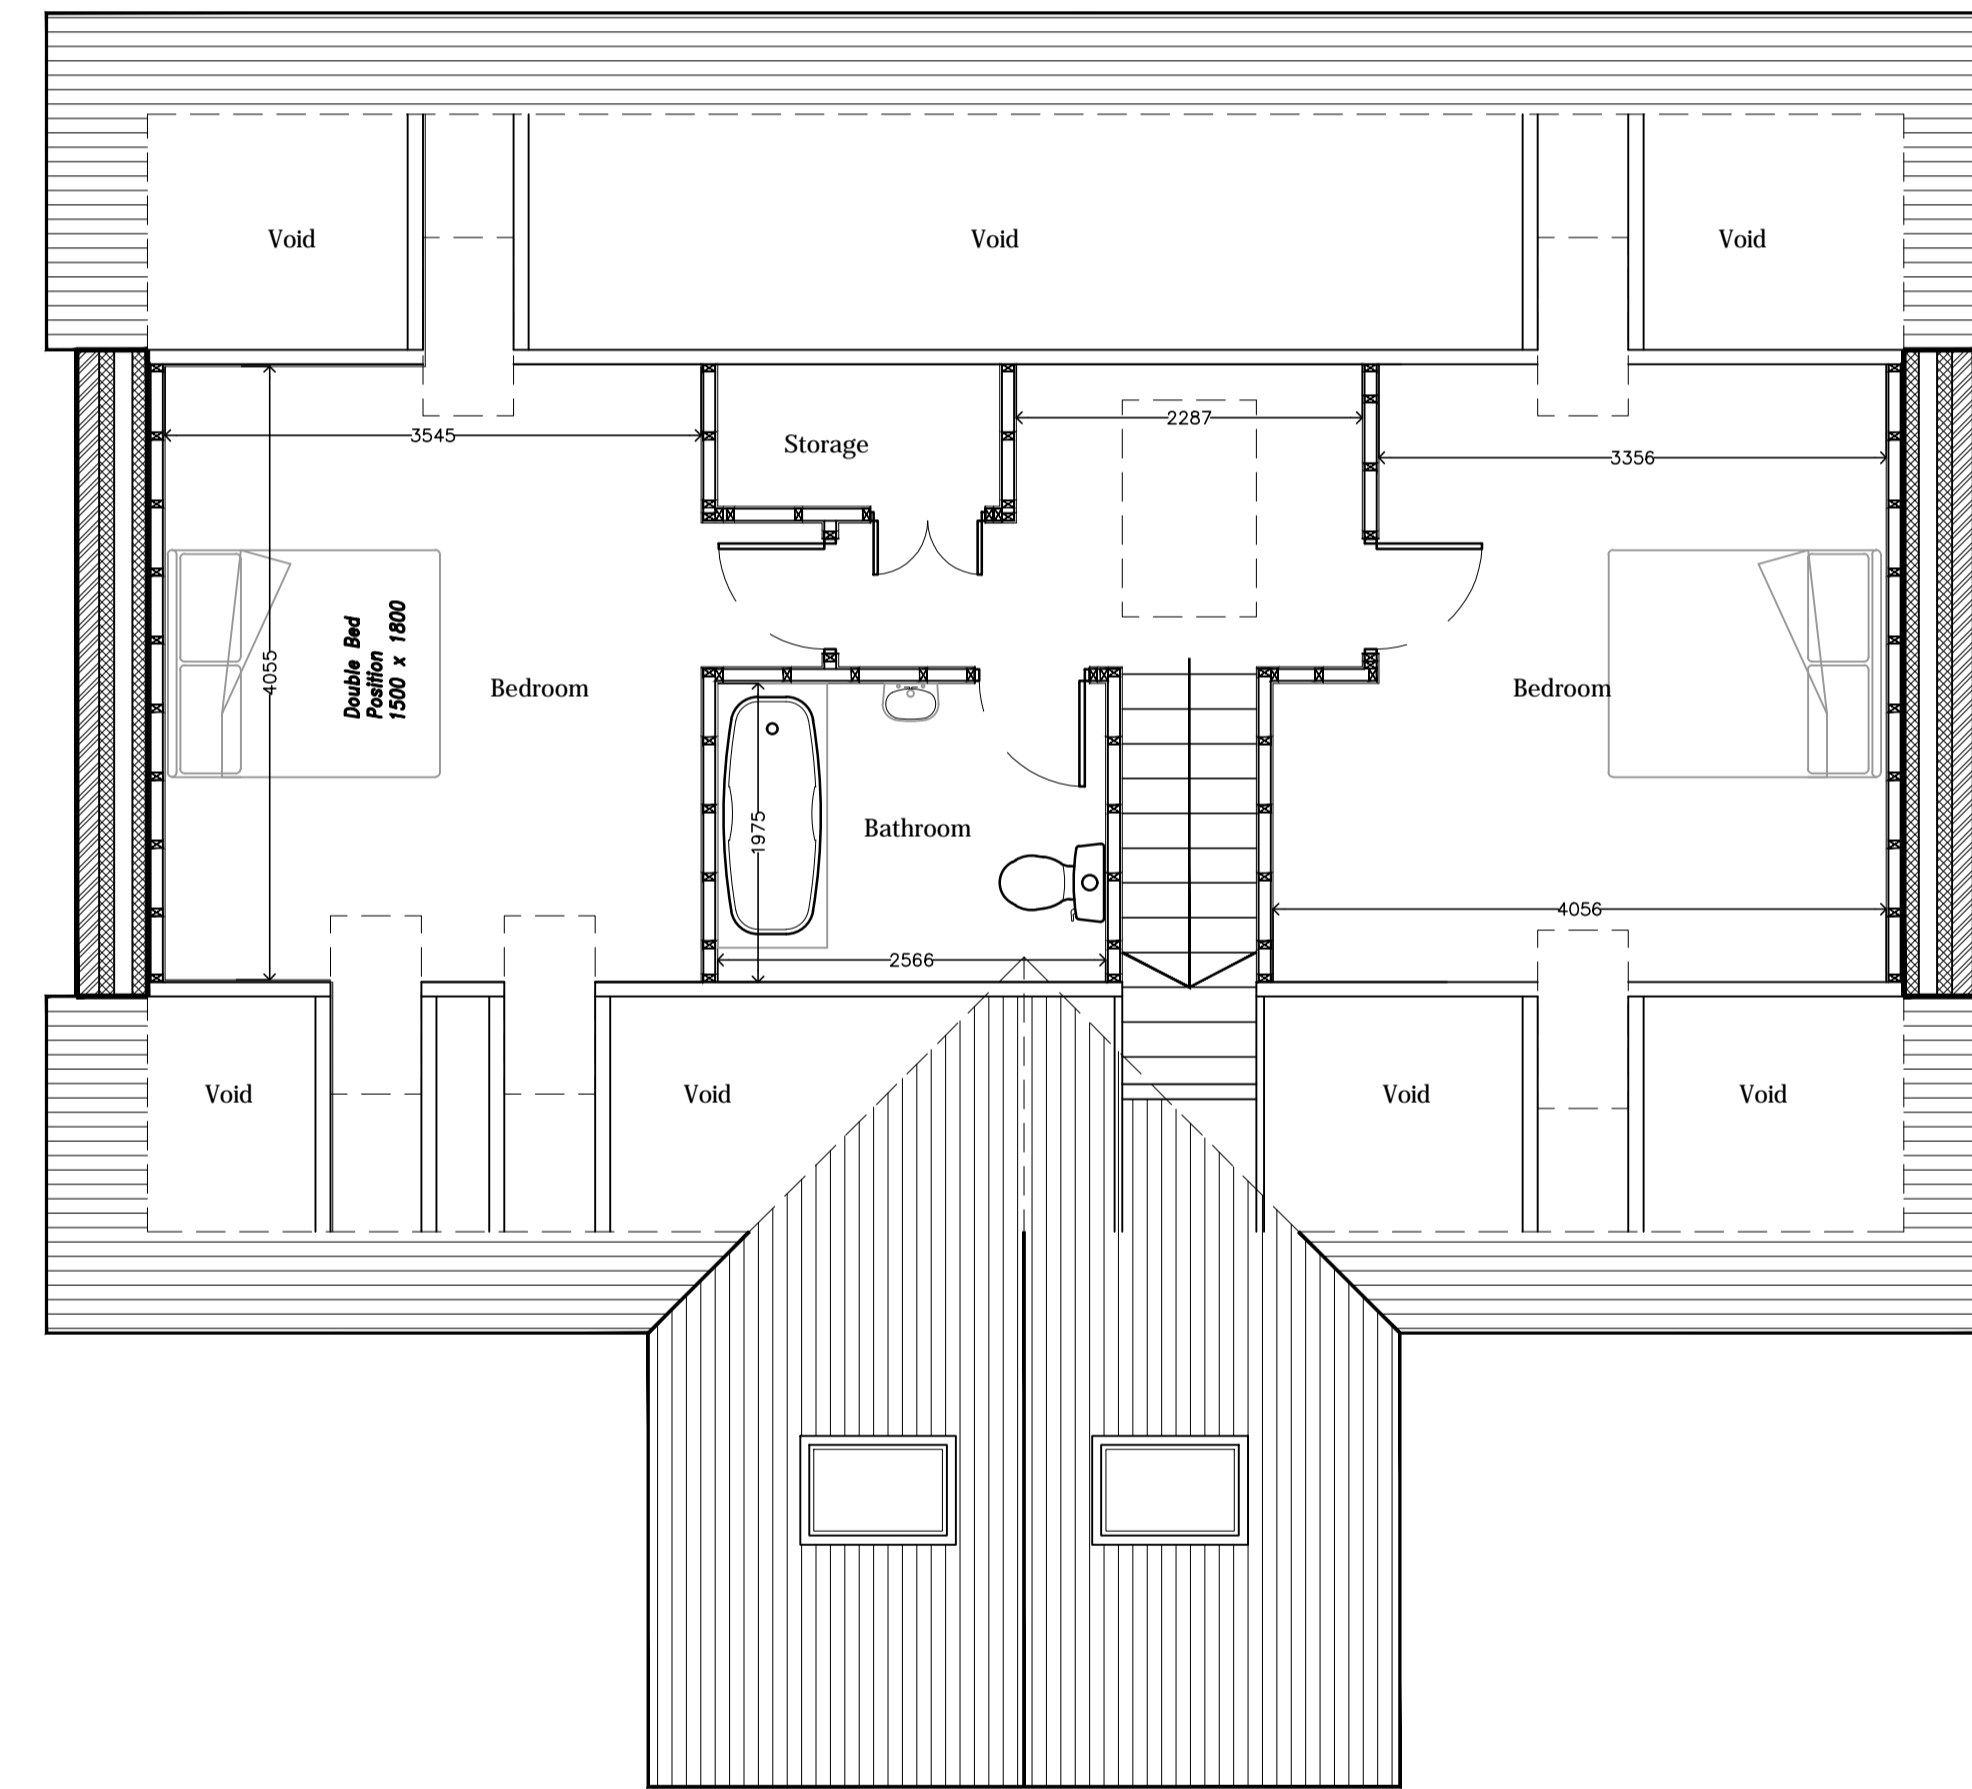


Proposed First Floor Plan (1:50)

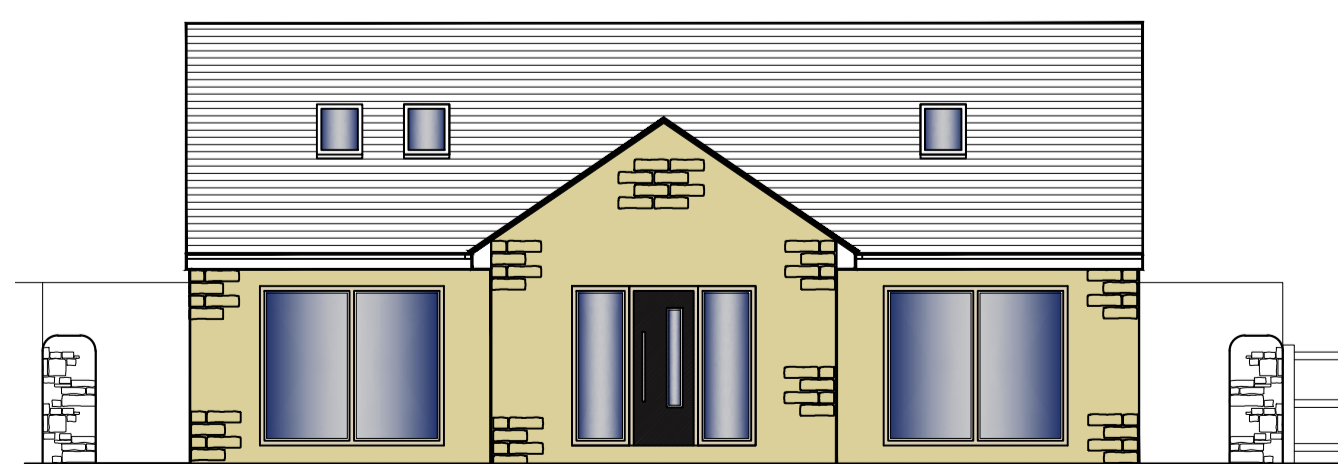


Proposed Northern Front Elevation (1:100)

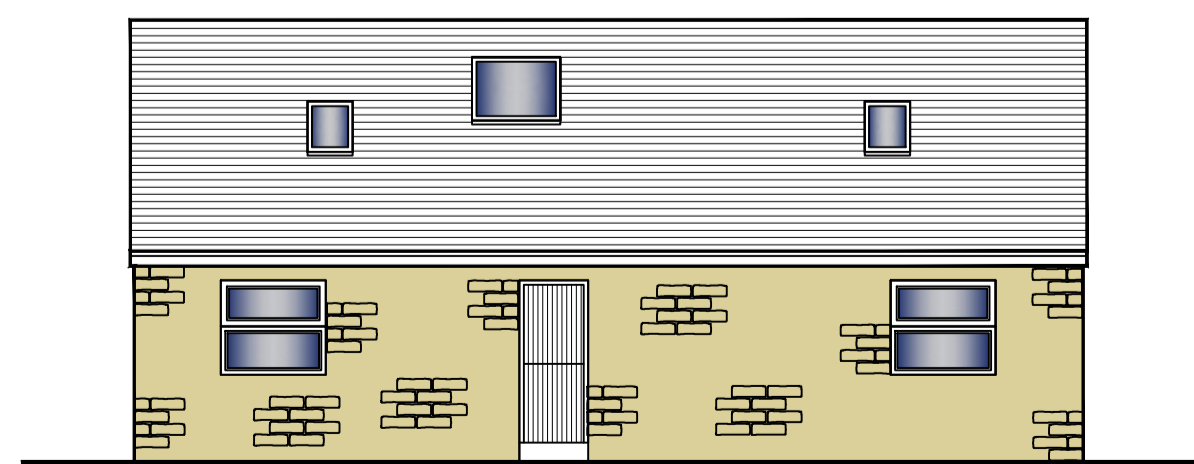

Proposed South Rear Elevation (1:100)

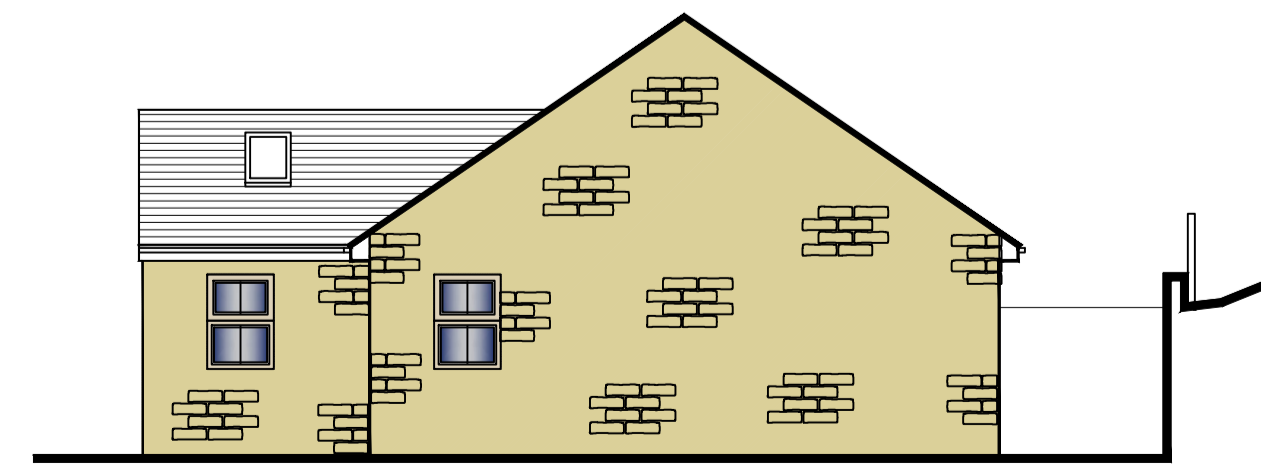

Proposed Western Gable Elevation (1:100)

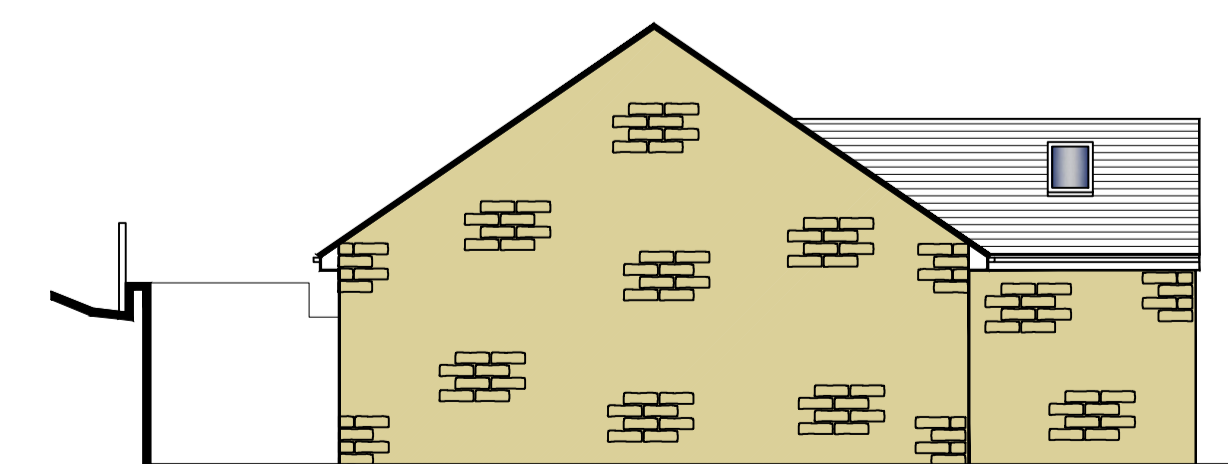

Proposed Eastern Gable Elevation (1:100)

Client			
Mr Andrew Lyth			
Project			
Conversion of Garage to 3 bed dwelling Sheephouse Fold, Greens Lane OL13 0JS			
Job No.	Area	File Ref	
2023/63			
Title			
Existing & Proposed Plans & Elevations			
2023/63-01			rev.
			A
Date	Drn.	Scale	Checked
27.09.23	B. Edmondson	AS Noted	

eds
edmondson
design services

20 Fernhill Drive
Stacksteads, Bacup
Lancashire
OL13 8JS
tel 01706 870944
mob: 07528809176
e:info@eds20.co.uk

This drawing is solely owned by edmondson design services and will remain so and should not be used, reproduced or copied in part or wholly, without the express written approval of edmondson design services.