



SCALE
DATE 17 02 2006

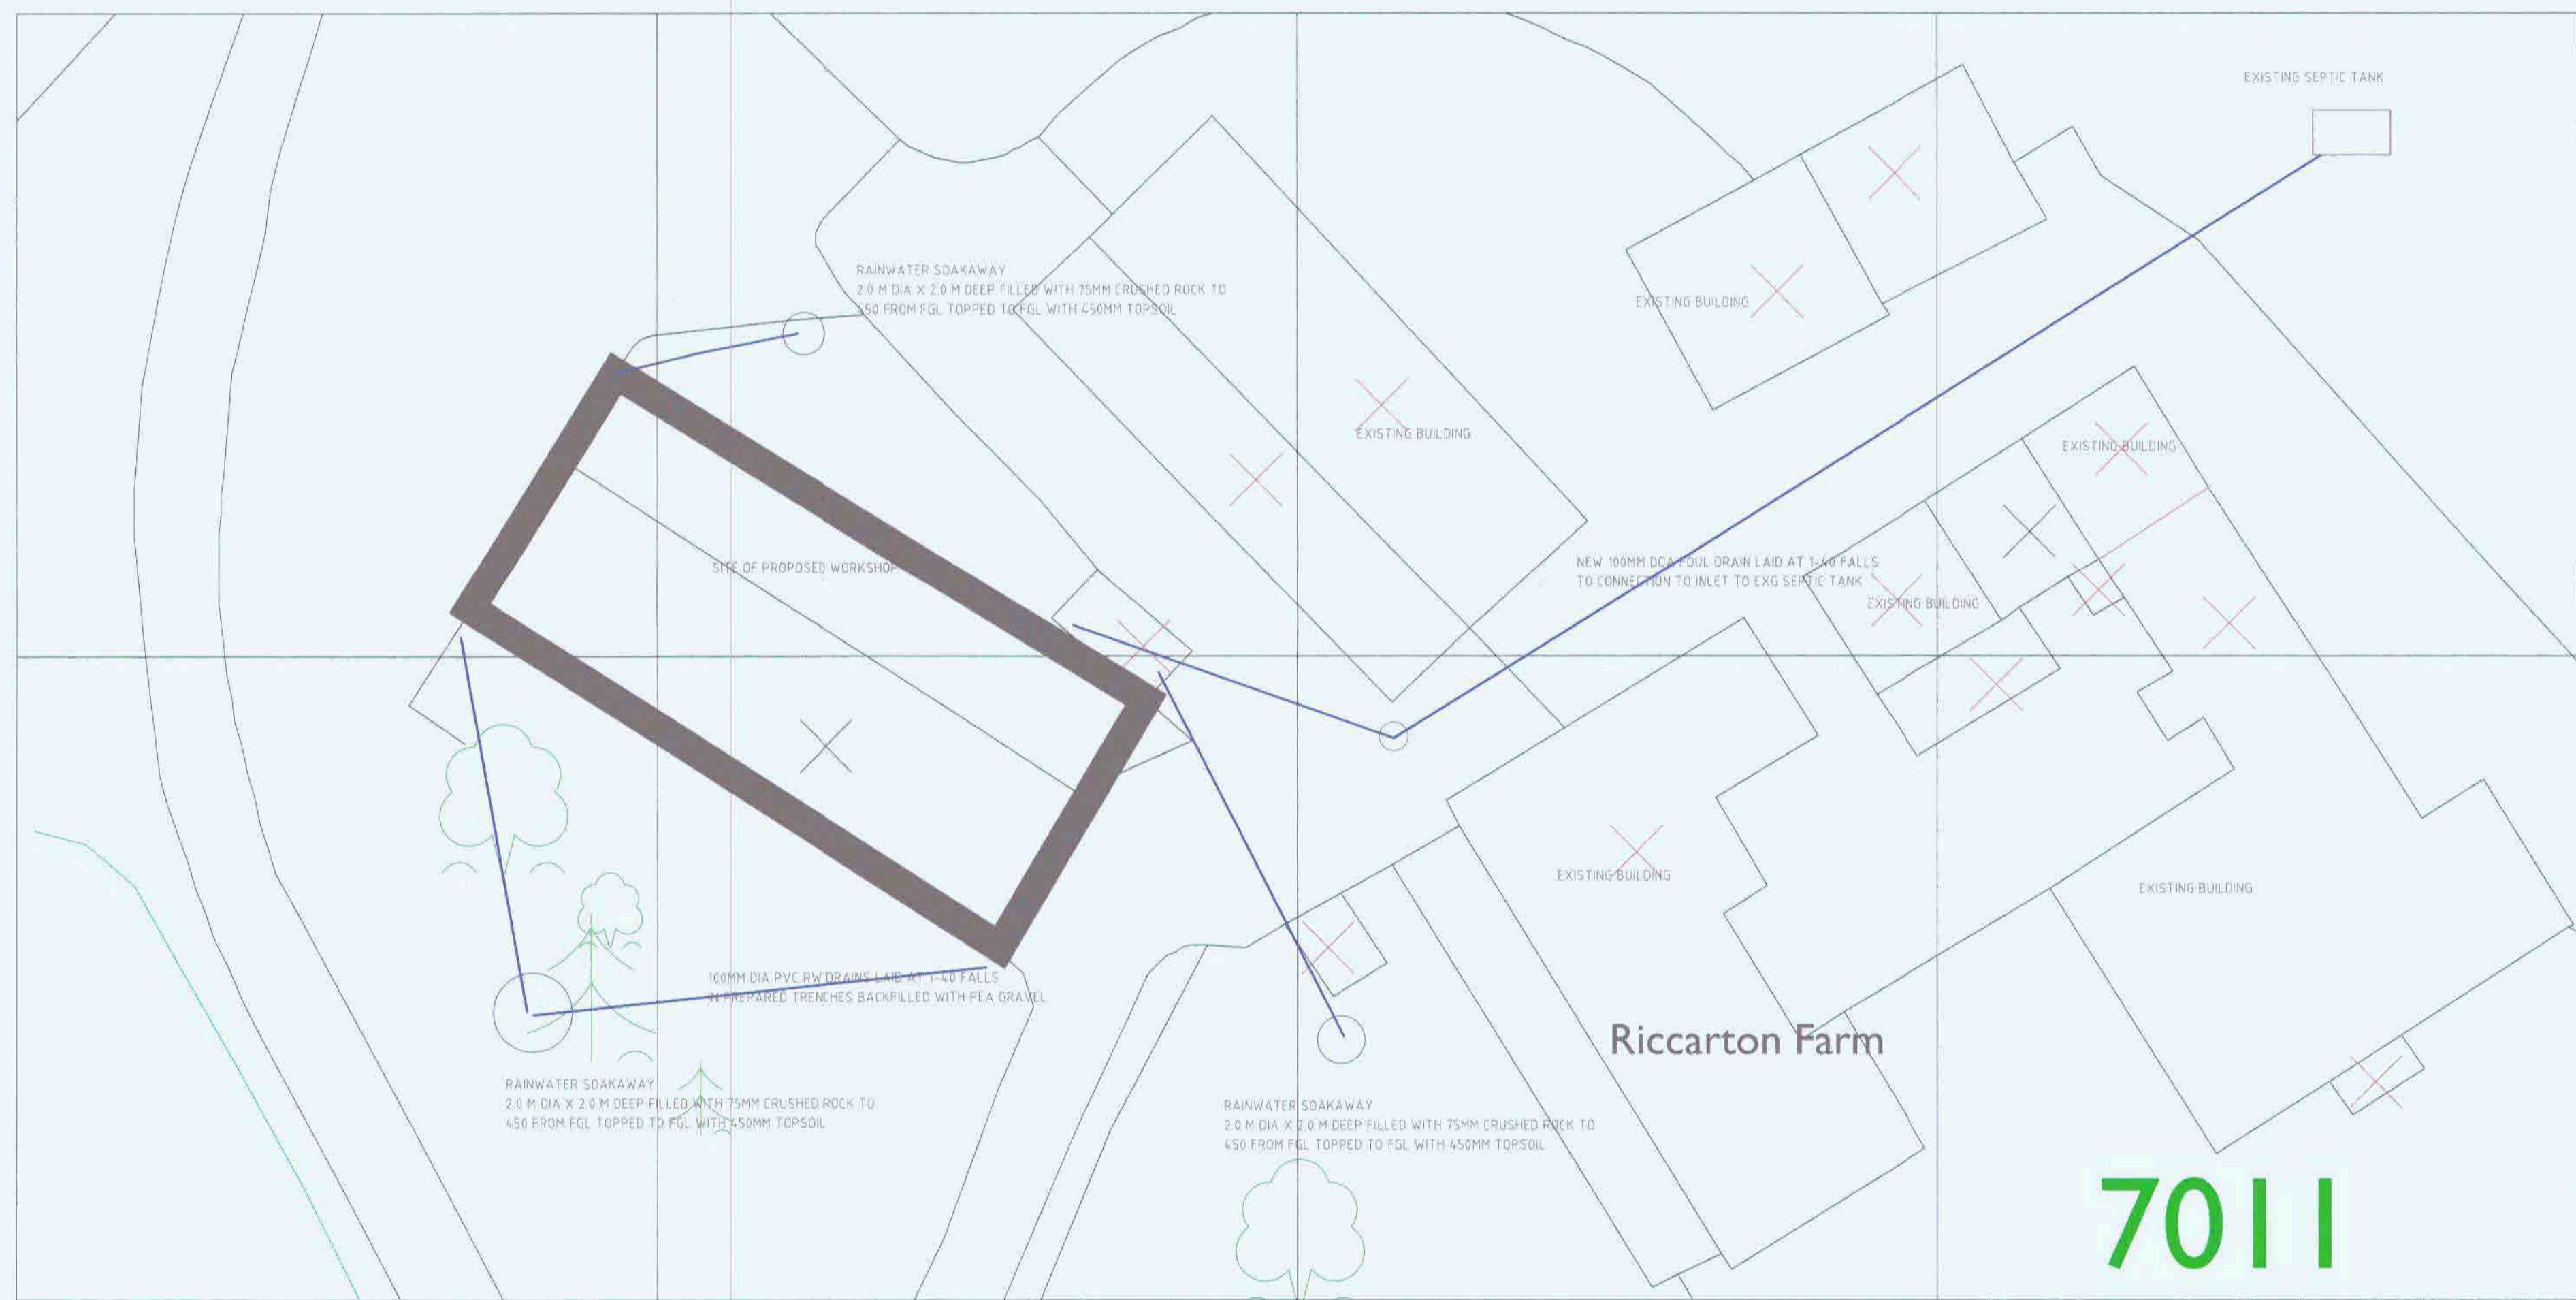

SITE PLAN

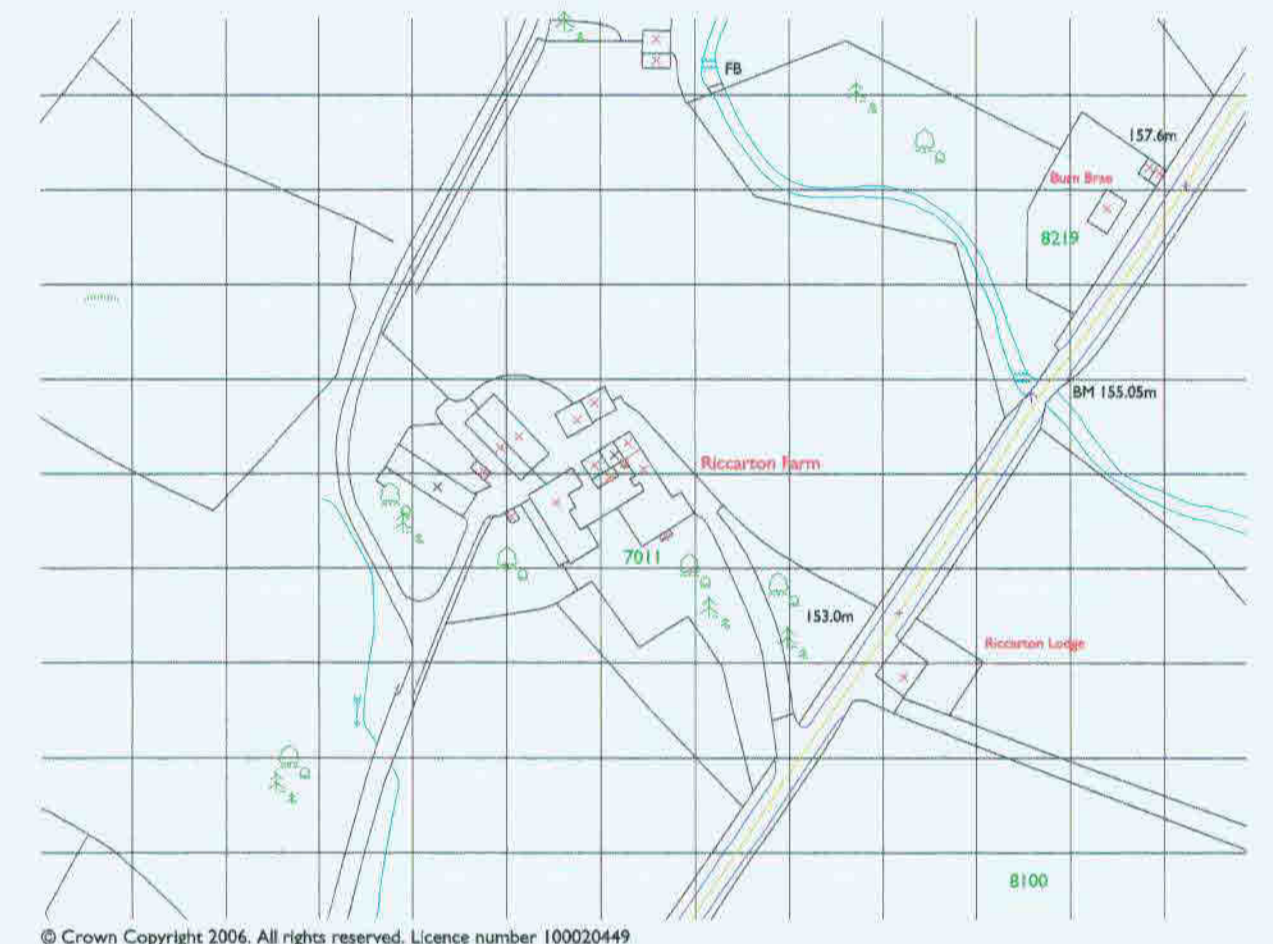

LOCATION PLAN

I CERTIFY THAT THIS IS ONE OF THE DRAWINGS REFERRED TO IN THE APPLICATION BY BORDER BARRALS LTD DATED SIGNED

R G LICENCE
ARCHITECT
HILLEND EDNAM KELSO TD5 7QE
TEL / FAX 01573 225070
MOBILE 07855 826992
E MAIL RAYARCH@AOL.COM