




EXISTING FRONT ELEVATION

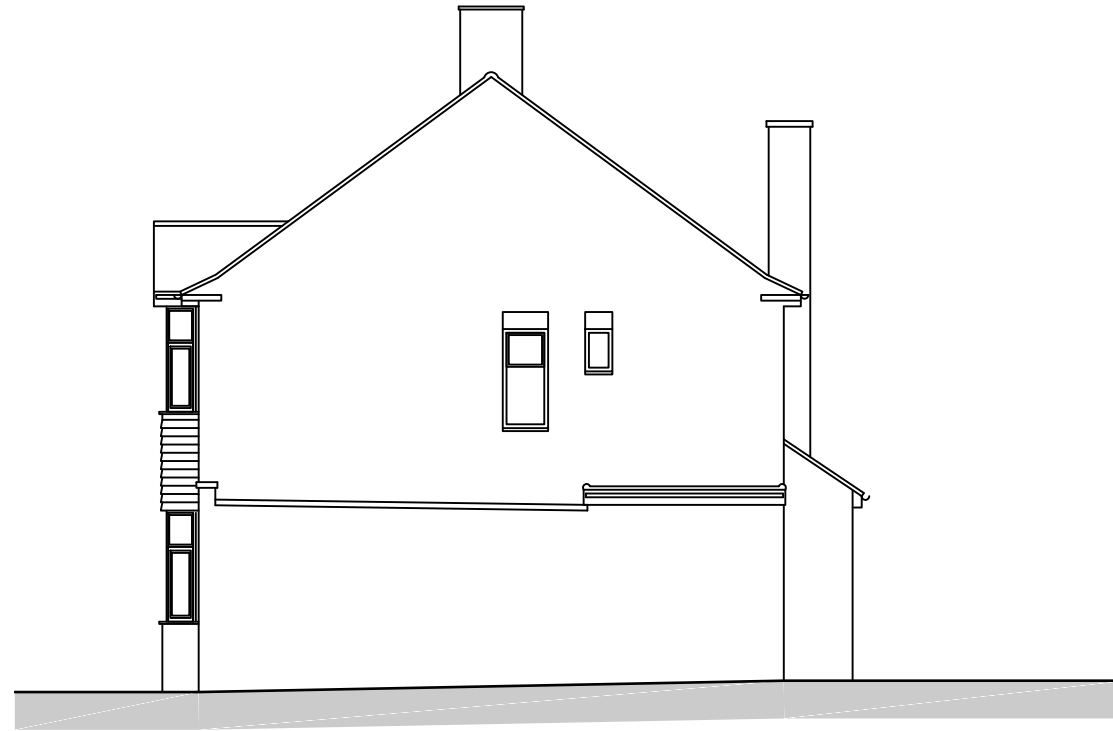

EXISTING SIDE ELEVATION



EXISTING REAR ELEVATION

## FOR PLANNING

28 ESSEX ROAD  
STEVENAGE

Title  
EXISTING ELEVATIONS

Scale	Drawn	Checked	Date
1:100 @ A3	KC	HE	DEC 23
Drawing Number			Revision
1760_YPUK_P006			P1



**YOURPLANS**  
*Planning design specialists*