




ITEM 3

4000 x 800mm TRAY WITH 30mm RETURNS POWDER COATED GREY RAL 7039 10mm THICK ACRYLIC LETTERS FINISHED YELLOW TO MATCH RAL 1018 TRAY FITTED OVER BACKING TRAY BACKING TRAY MOUNTED TO MULLIONS. NO ILLUMINATION. Scale 1:25 @ A3

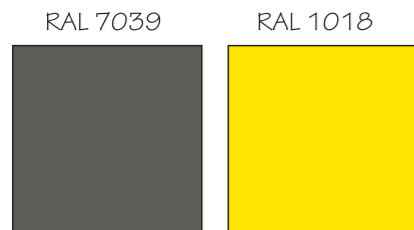

ANY COLOURS SHOWN ARE INDICATIVE ONLY AND ARE NOT TRUE REPRESENTATIONS OF THE FINISHED PRODUCT.

THIS DRAWING IS THE PROPERTY OF BENSON SIGNS LIMITED. COPYRIGHT IS RESERVED BY THEM AND IS ISSUED ON THE CONDITION THAT IT IS NOT COPIED OR DISCLOSED BY OR TO ANY UNAUTHORISED PERSONS WITHOUT PRIOR CONSENT IN WRITING OF BENSON SIGNS LIMITED.

CLIENT SURE STORE		JOB UNIT 3, Roebuck Retail Park, London Rd, Stevenage SG1 1XZ	
DATE 17.01.2024	SCALE AS SHOWN @ A3	DRAWN J.B.	REV.
			DWG No. 30557 PLAN

