



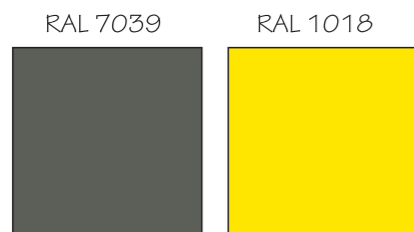

ITEM 1A, 1B, 1C

(x3)
 5000 x 3305mm OVA FLEXFACE LIGHTBOX
 POWDER COATED GREY RAL 7039 WITH
 INTERNAL LED ILLUMINATION MOUNTED
 ONTO WHITE COMPOSITE ALUMINIUM
 BACK PANELS
 LETTERS TO ILLUMINATE.
 ILLUMINATION LEVELS WILL NOT EXCEED 600 CDM2 AT FACE.
 BACKGROUND TO BE PARTIAL LIGHT BLOCK
 Scale 1 : 50 @ A3

ITEM 1 A - 9000mm TO GROUND LEVEL
 ITEM 1 B - 6250mm TO GROUND LEVEL
 ITEM 1 C - 6250mm TO GROUND LEVEL

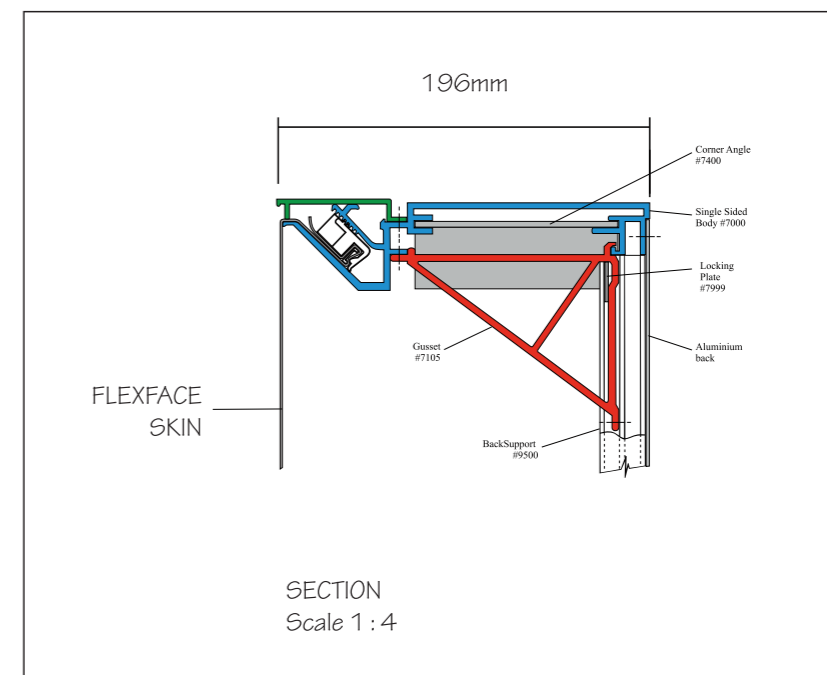

ANY COLOURS SHOWN ARE INDICATIVE ONLY AND ARE NOT TRUE REPRESENTATIONS OF THE FINISHED PRODUCT.

THIS DRAWING IS THE PROPERTY OF BENSON SIGNS LIMITED. COPYRIGHT IS RESERVED BY THEM AND IS ISSUED ON THE CONDITION THAT IT IS NOT COPIED OR DISCLOSED BY OR TO ANY UNAUTHORISED PERSONS WITHOUT PRIOR CONSENT IN WRITING OF BENSON SIGNS LIMITED.

CLIENT	SURE STORE	JOB	UNIT 3, Roebuck Retail Park, London Rd, Stevenage SG1 1XZ
DATE	17.01.2024	SCALE	AS SHOWN @ A3
DRAWN	J.B.	REV.	
DWG No.		30557 PLAN	

