
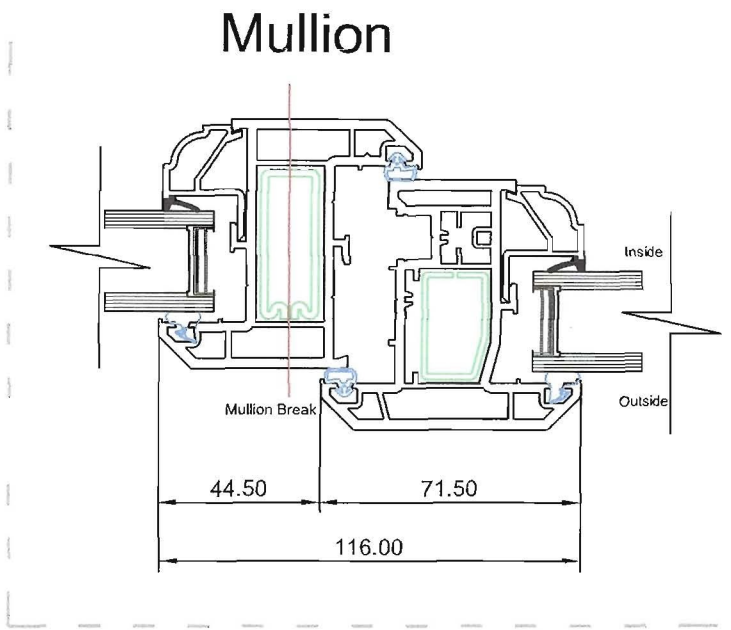


PVCU CASEMENT WINDOWS

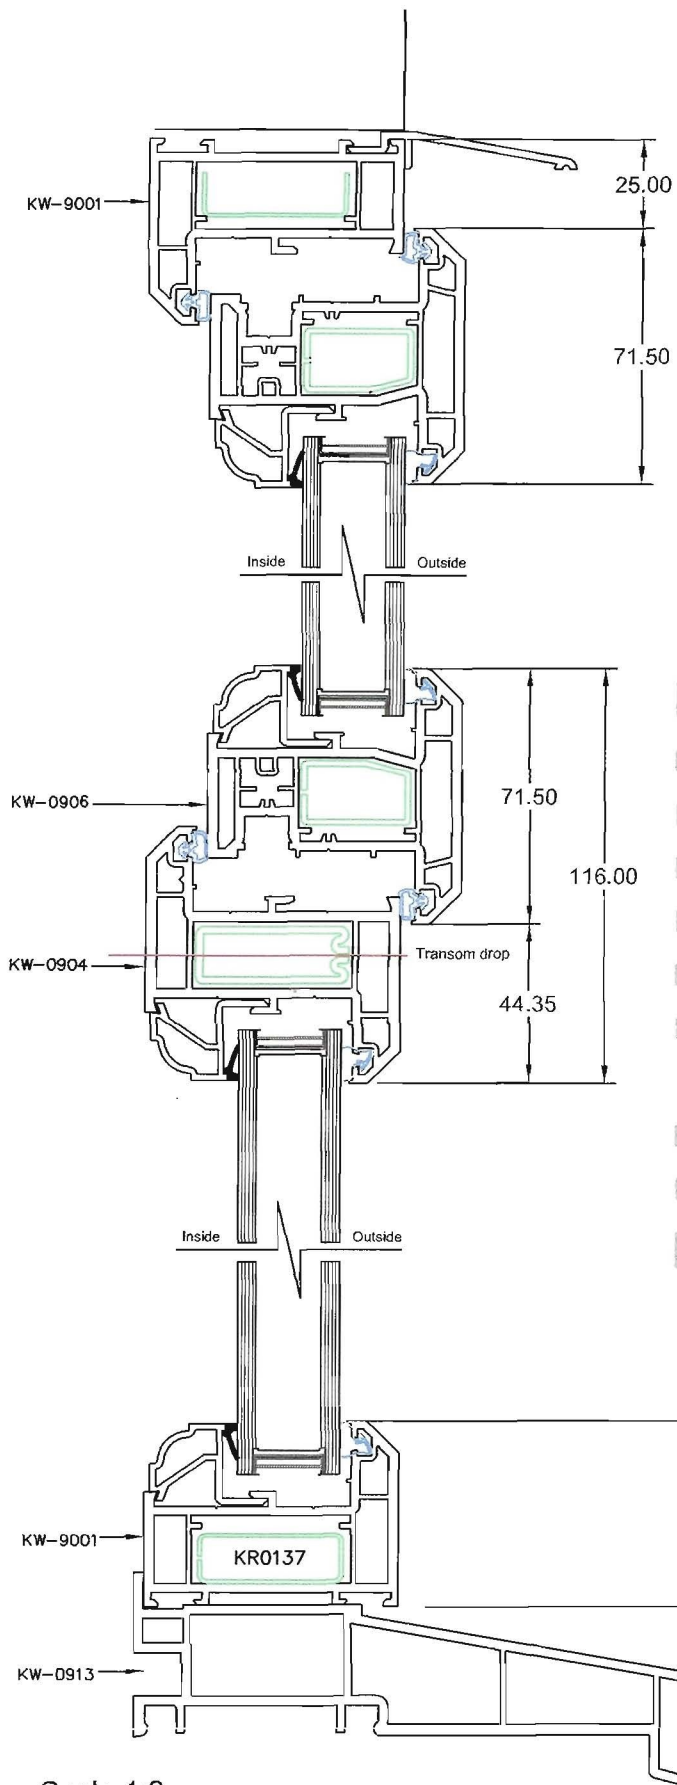

Scale 1:2