



Elevation

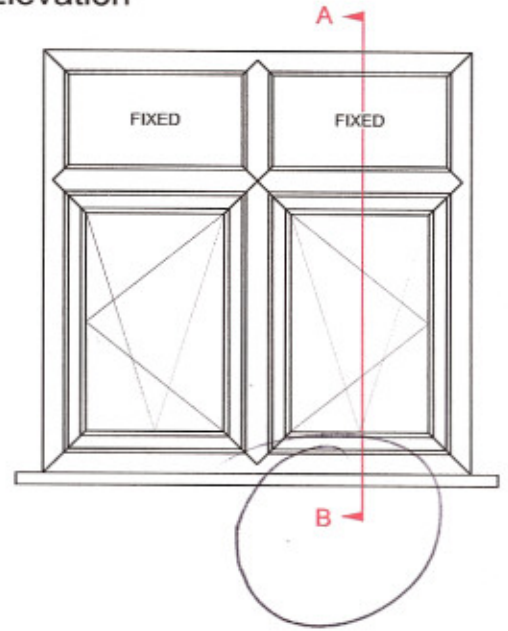

Elevation

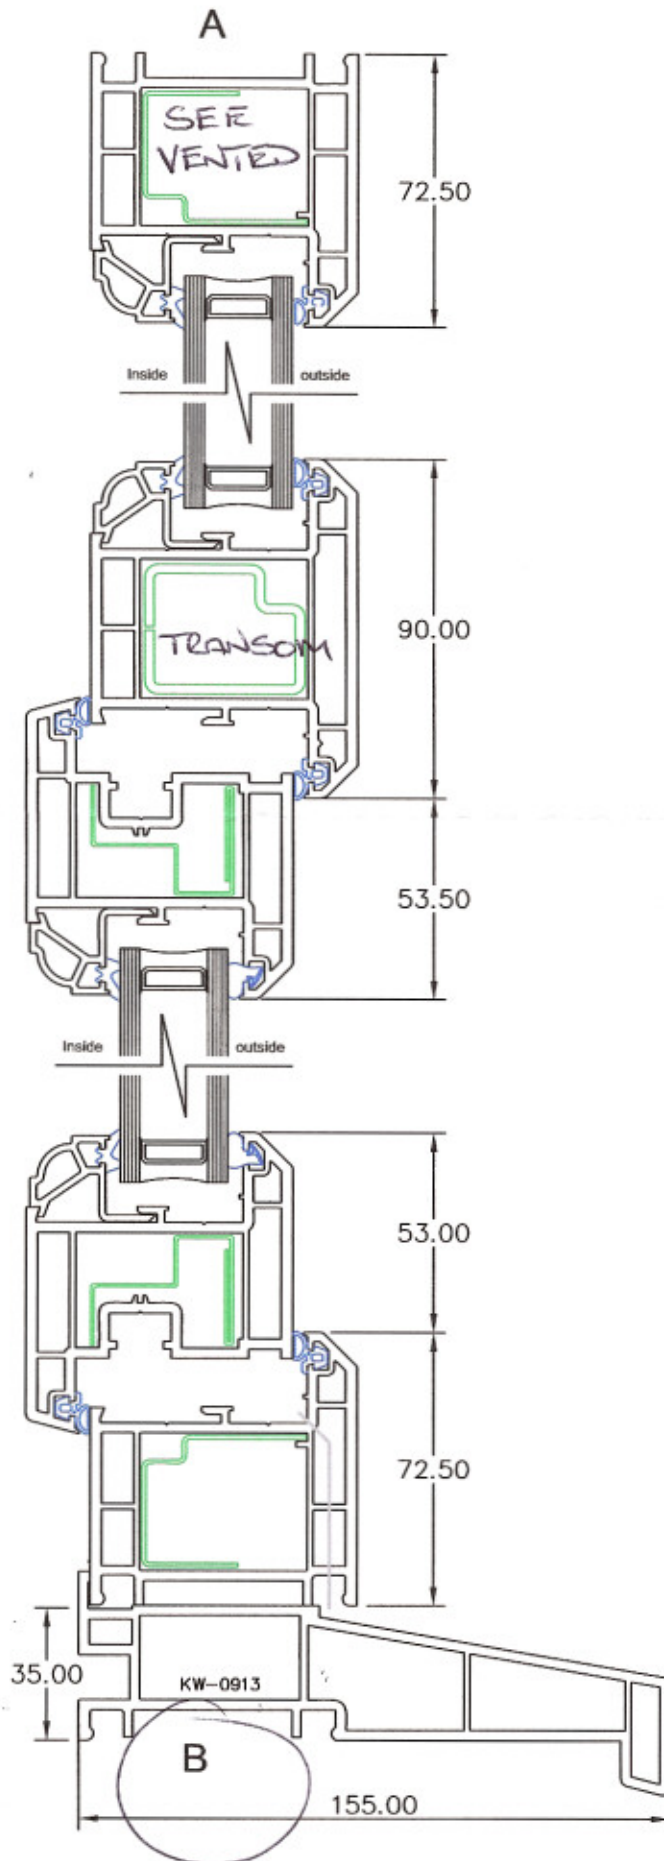