


SECTIONAL DRAWINGS

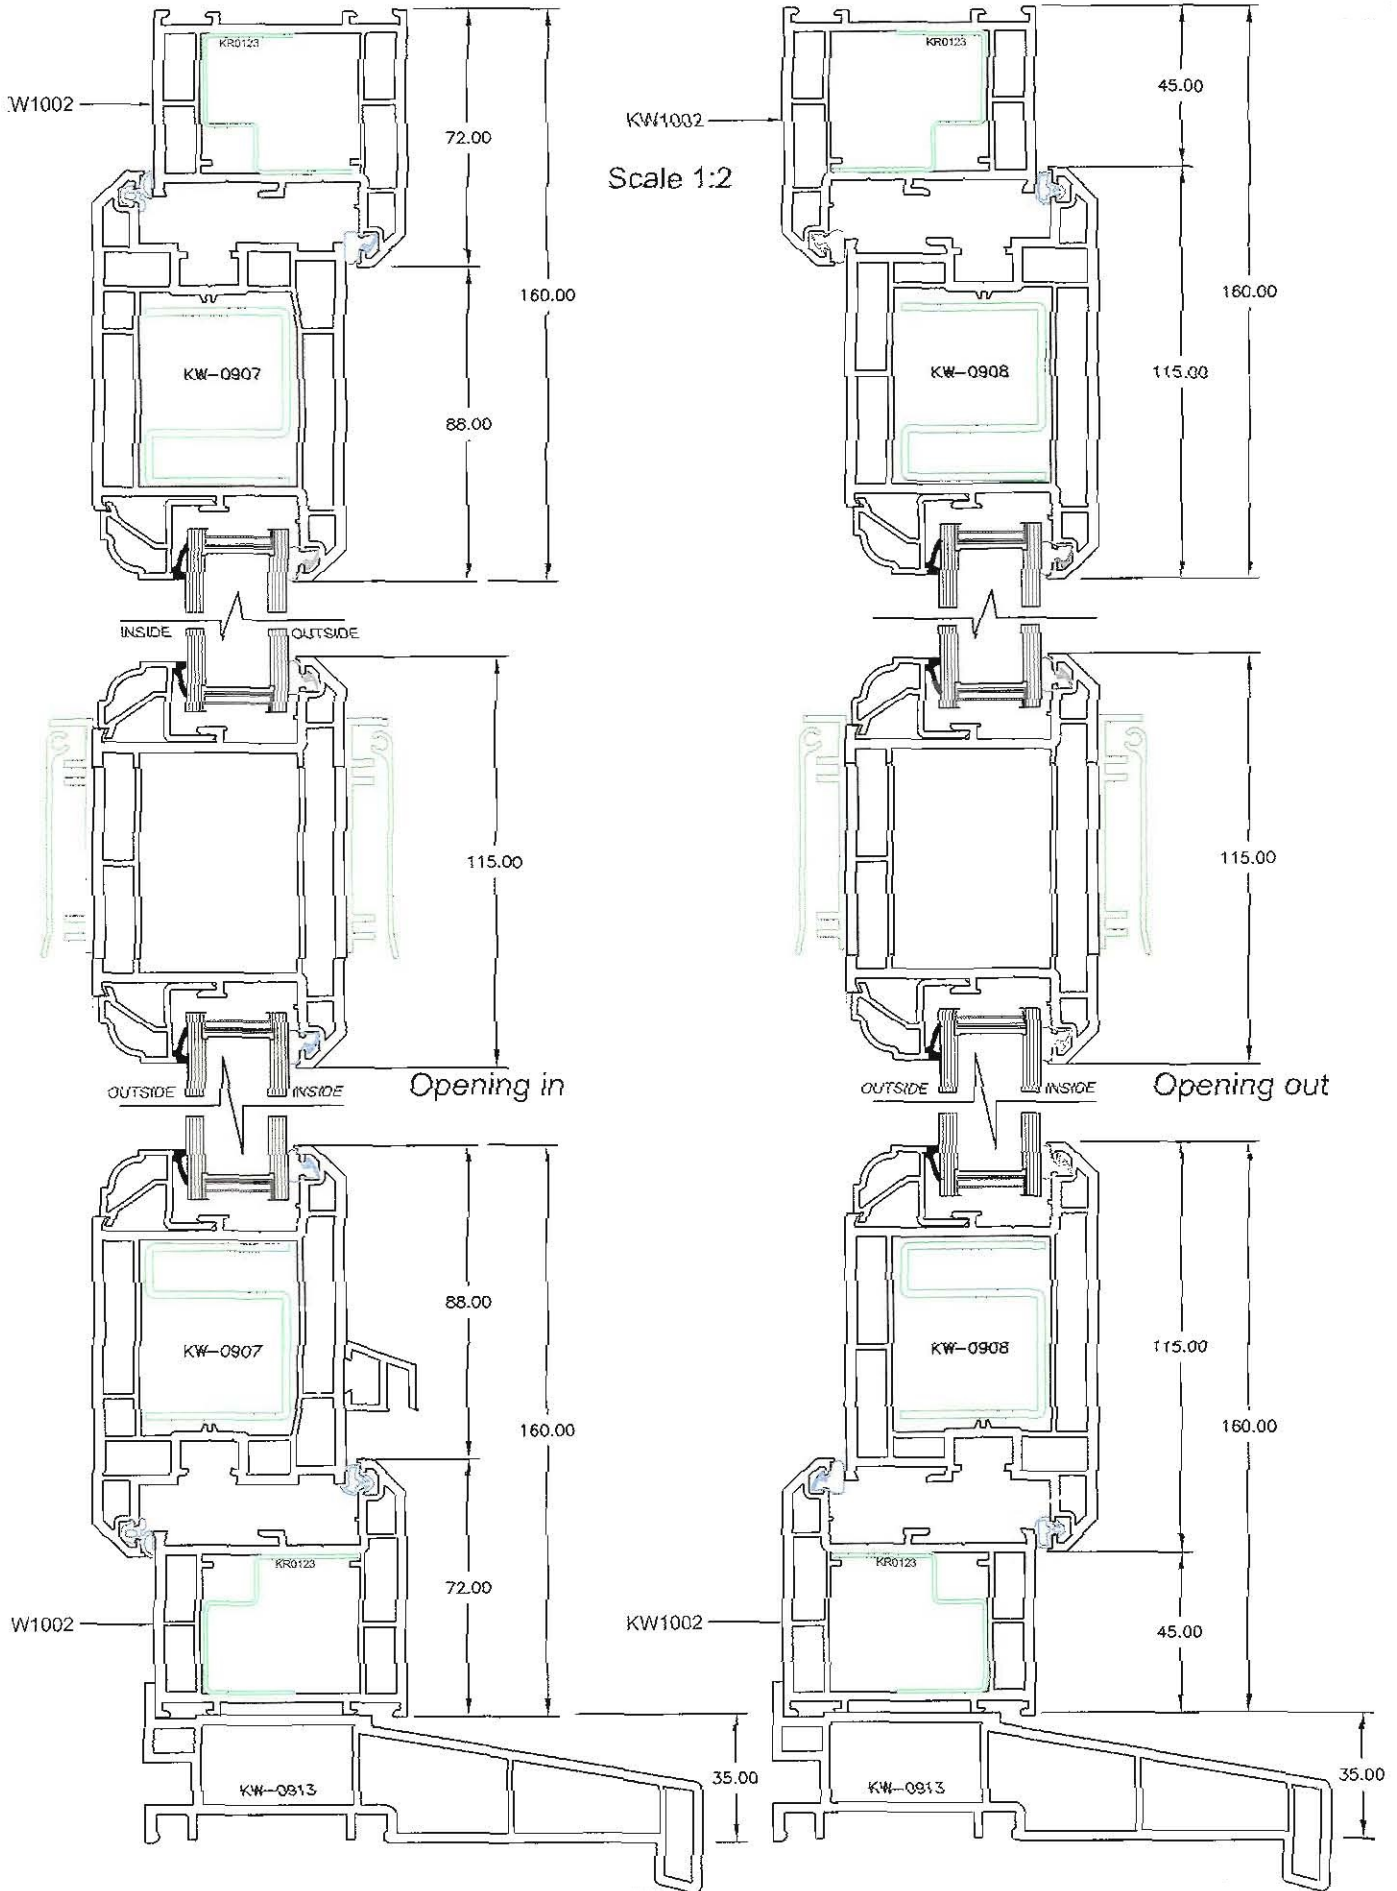

SURVEY MANUAL
MK VII PVCU ENTRANCE DOORS SECTION C ISSUE C

SECTIONAL DRAWINGS

Scale 1:2

