



IMPORTANT:
 This document should not be relied upon or used in circumstances other than those for which it was originally prepared and for which McEachern Architects were commissioned.
 McEachern Architects accepts no responsibility for this document to any party other than the person(s) by whom it was commissioned.
 Do not scale from this drawing - if in doubt ASK! All dimensions must be checked on site prior to works commencing.


REVISION DATE

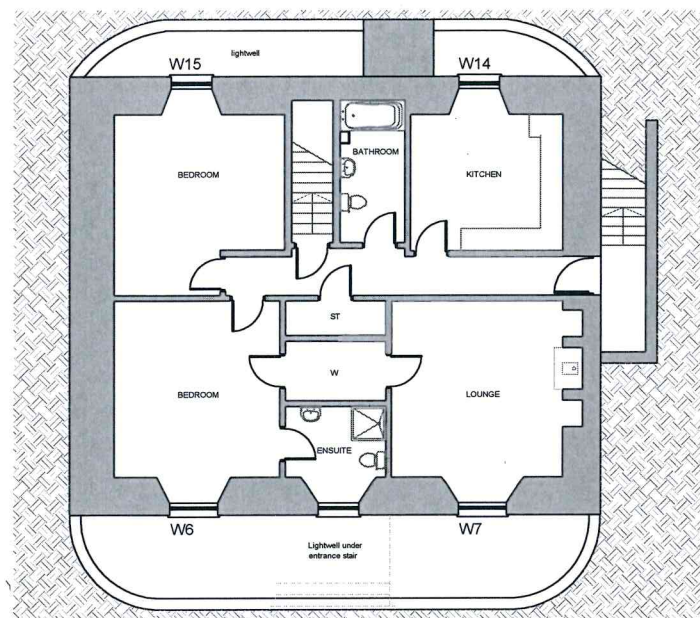


Basement Floor Plan as Existing 1:100

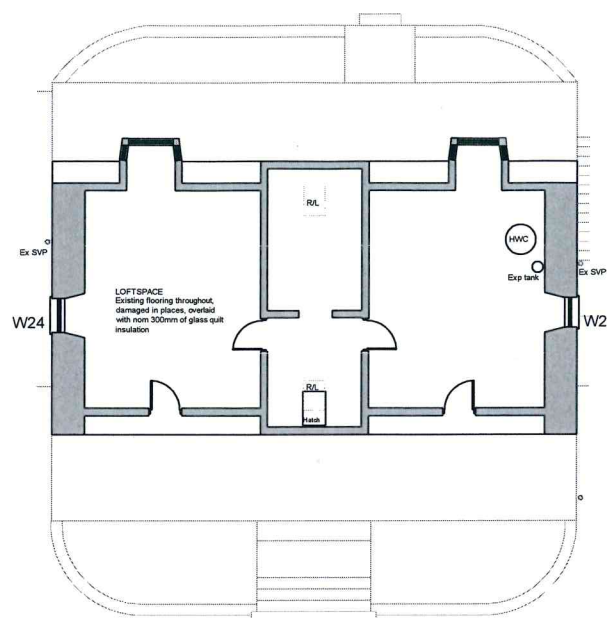

Second Floor Plan as Existing 1:100

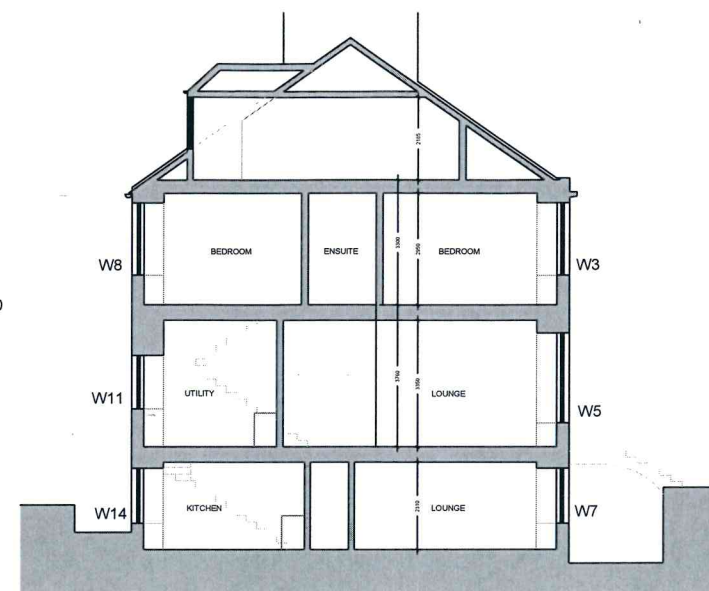


Section as Existing 1:100

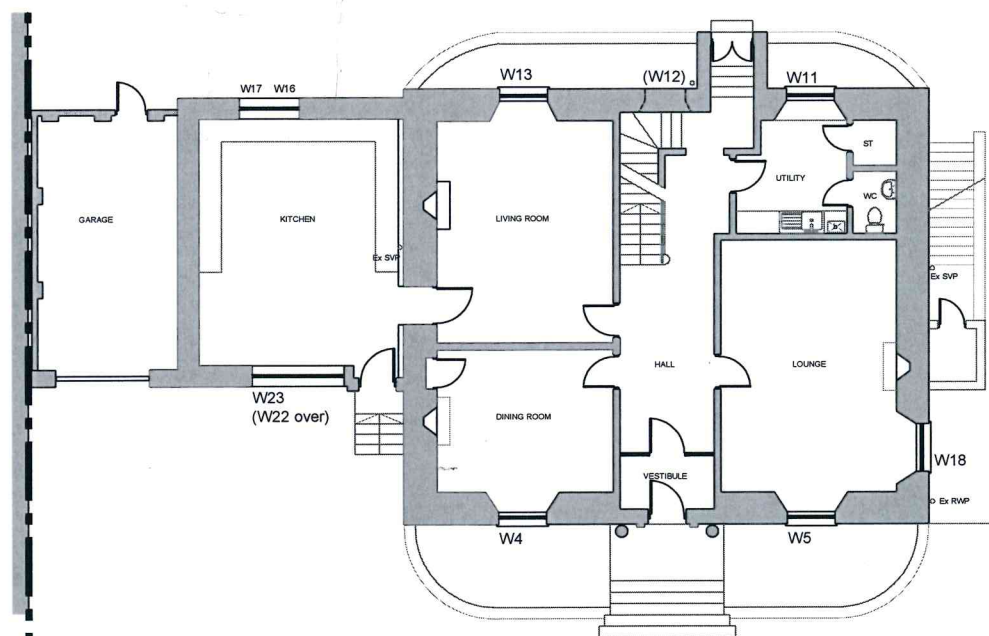

Ground Floor Plan as Existing 1:100



Rear Elevation as Existing 1:100

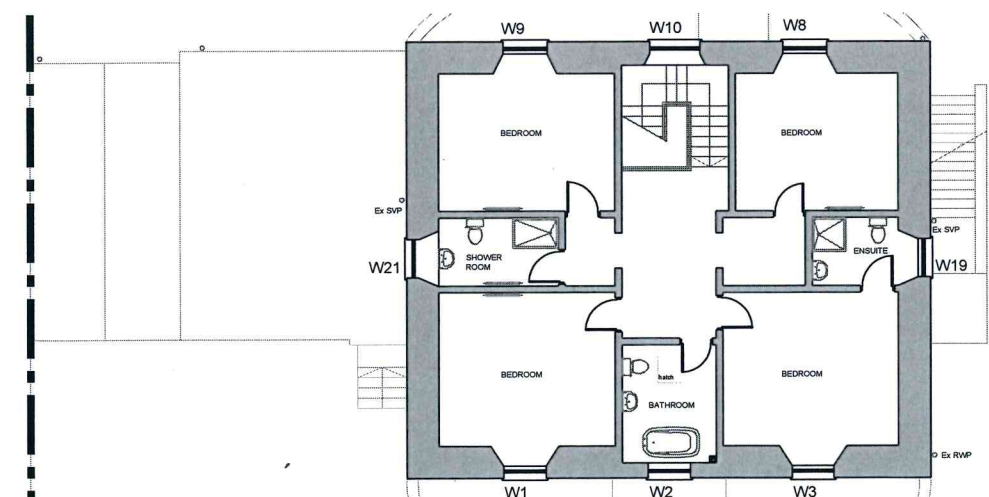

First Floor Plan as Existing 1:100



Front Elevation as Existing (no change) 1:100

PLANNING

MCEACHERN
 Architects

13 Allan Park
 Stirling
 FK8 2QG

Tel: 01786 484 111
 Mob: 07710 586 757

E-mail: admin@mceachernarchitects.com
 Web: www.mceachernarchitects.com

CLIENT

PROJECT TITLE
 3 Melville Terrace
 Stirling
 FK8 2ND

DRAWING TITLE
 Window Condition Report
 Key

SCALE
 1:100@A1
 DRAWN BY
 MMA

DATE
 Nov 23
 CHECKED BY

JOB NO	DRAWING NO	REVISION
2321	PL(2)-01	

As Existing Photos