



NOTES:
 DO NOT SCALE FROM THIS DRAWING.
 PLEASE ALSO REFER TO THE RELEVANT STRUCTURAL AND SERVICES DRAWINGS AND SPECIFICATION INFORMATION.
 ALL DIMENSIONS TO BE CHECKED ON SITE. ALL OMISSIONS AND DISCREPANCIES TO BE REPORTED TO THE ARCHITECT IMMEDIATELY.
 © KIRBY ARCHITECTURE LIMITED

—:Application Boundary

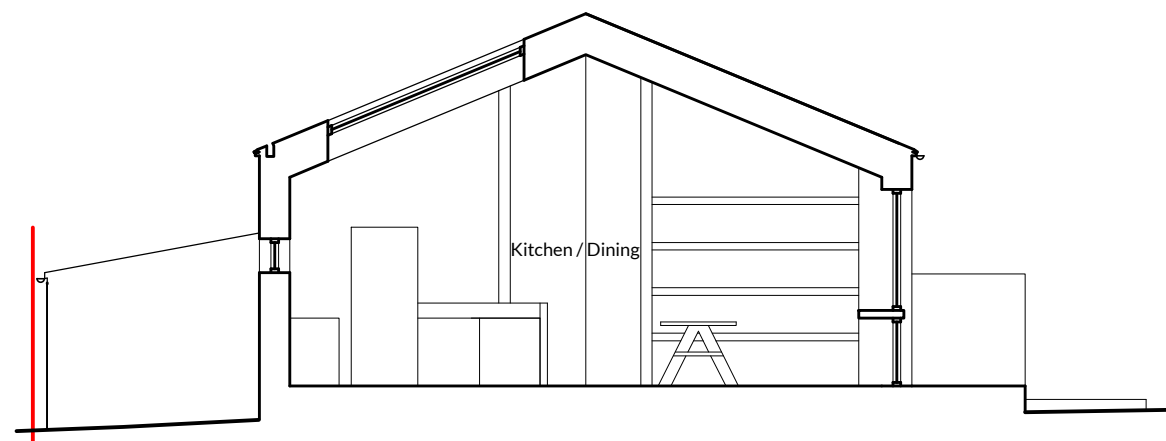

1 Section AA

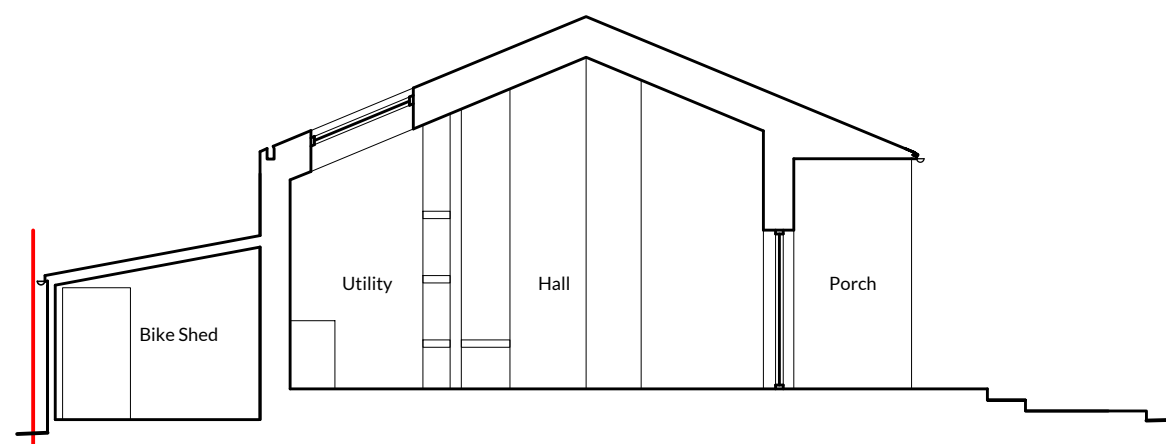

2 Section BB

Issued for comments	04/01/24	MT	A
Issued for comments	20/12/23	MT	/
Purpose of Issue	Date	Check	Rev



Malt Office Farm, The Comon, Metfield, Suffolk, IP20 0LP
 info@kirbyarchitecture.co.uk www.kirbyarchitecture.co.uk

Project
 The Grain Store
 Foxes Lane
 Mendham
 IP20 0PE
 Drawing
 Proposed Sections

Drawn	Date	Scale
CG	DEC 23	1:100@A3

Job number	Drawing number	Revision
2332	320	A

Original Drawing Size A3

