



## Twin Unit Caravan Construction

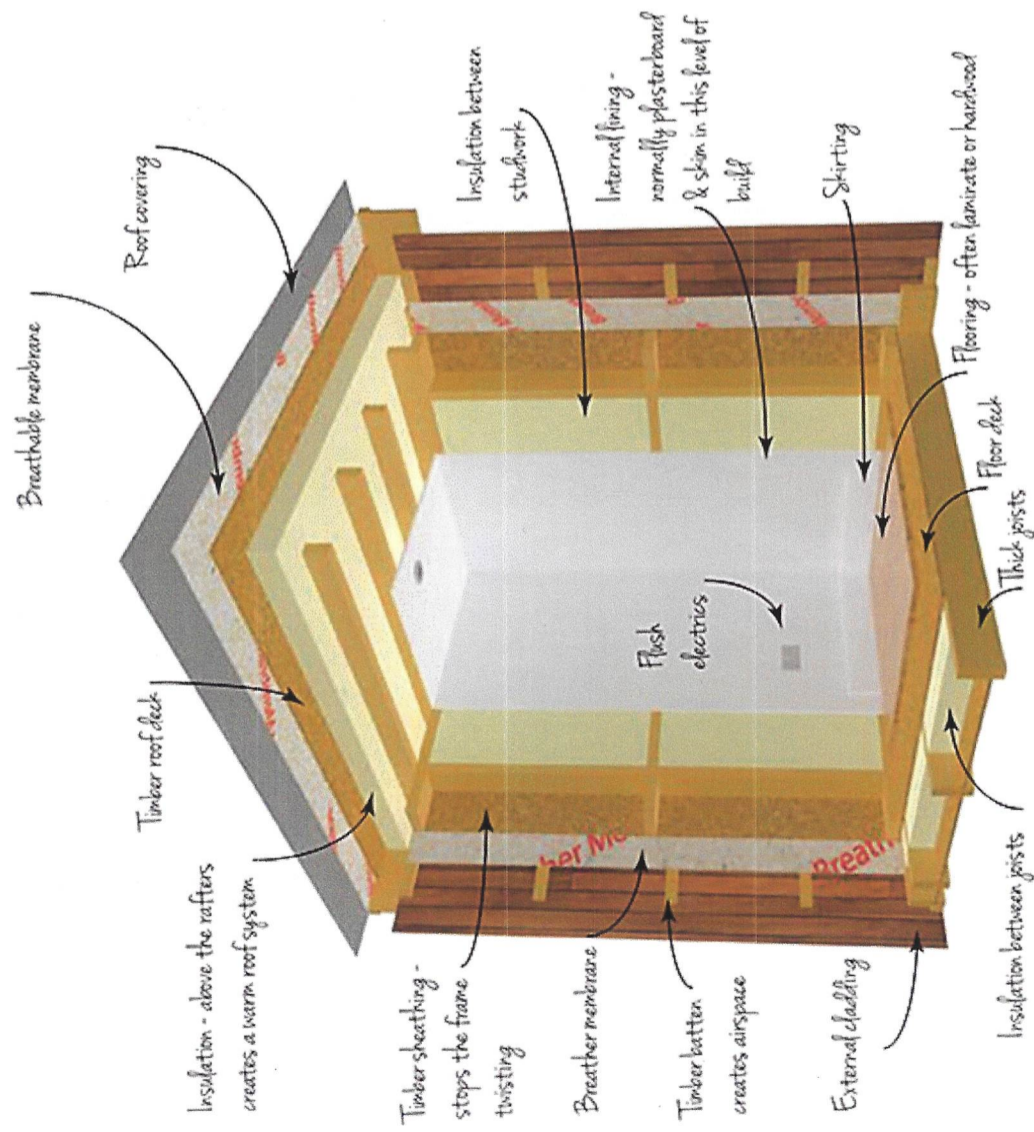

## Timber Wall Construction

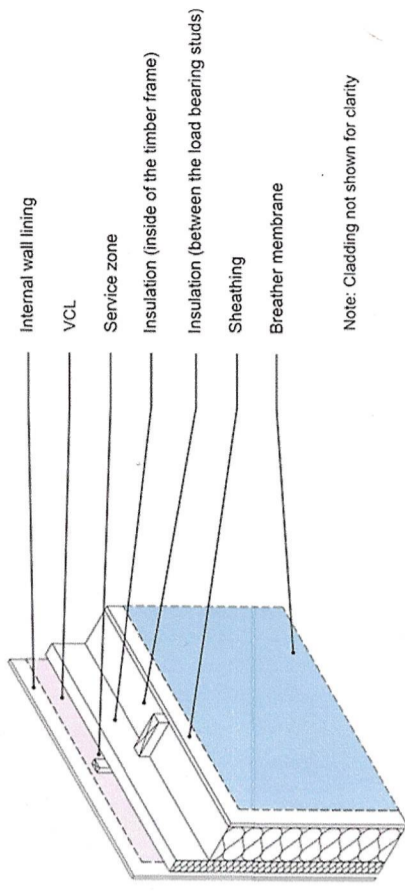

## Cedral Lap Cladding C05 Pearl Grey

### Construction Details

At 11 Albert Road Portishead North Somerset BS20 6PP